


8/23/99

150 140 130 120 110 100 90 80 70 60 50 40 30 20 10 0 10 20 30 40 50 60 70 80 90 100 110 120 130 140 150

END CONSTRUCTION -DRW2- STA. 11 + 05.00

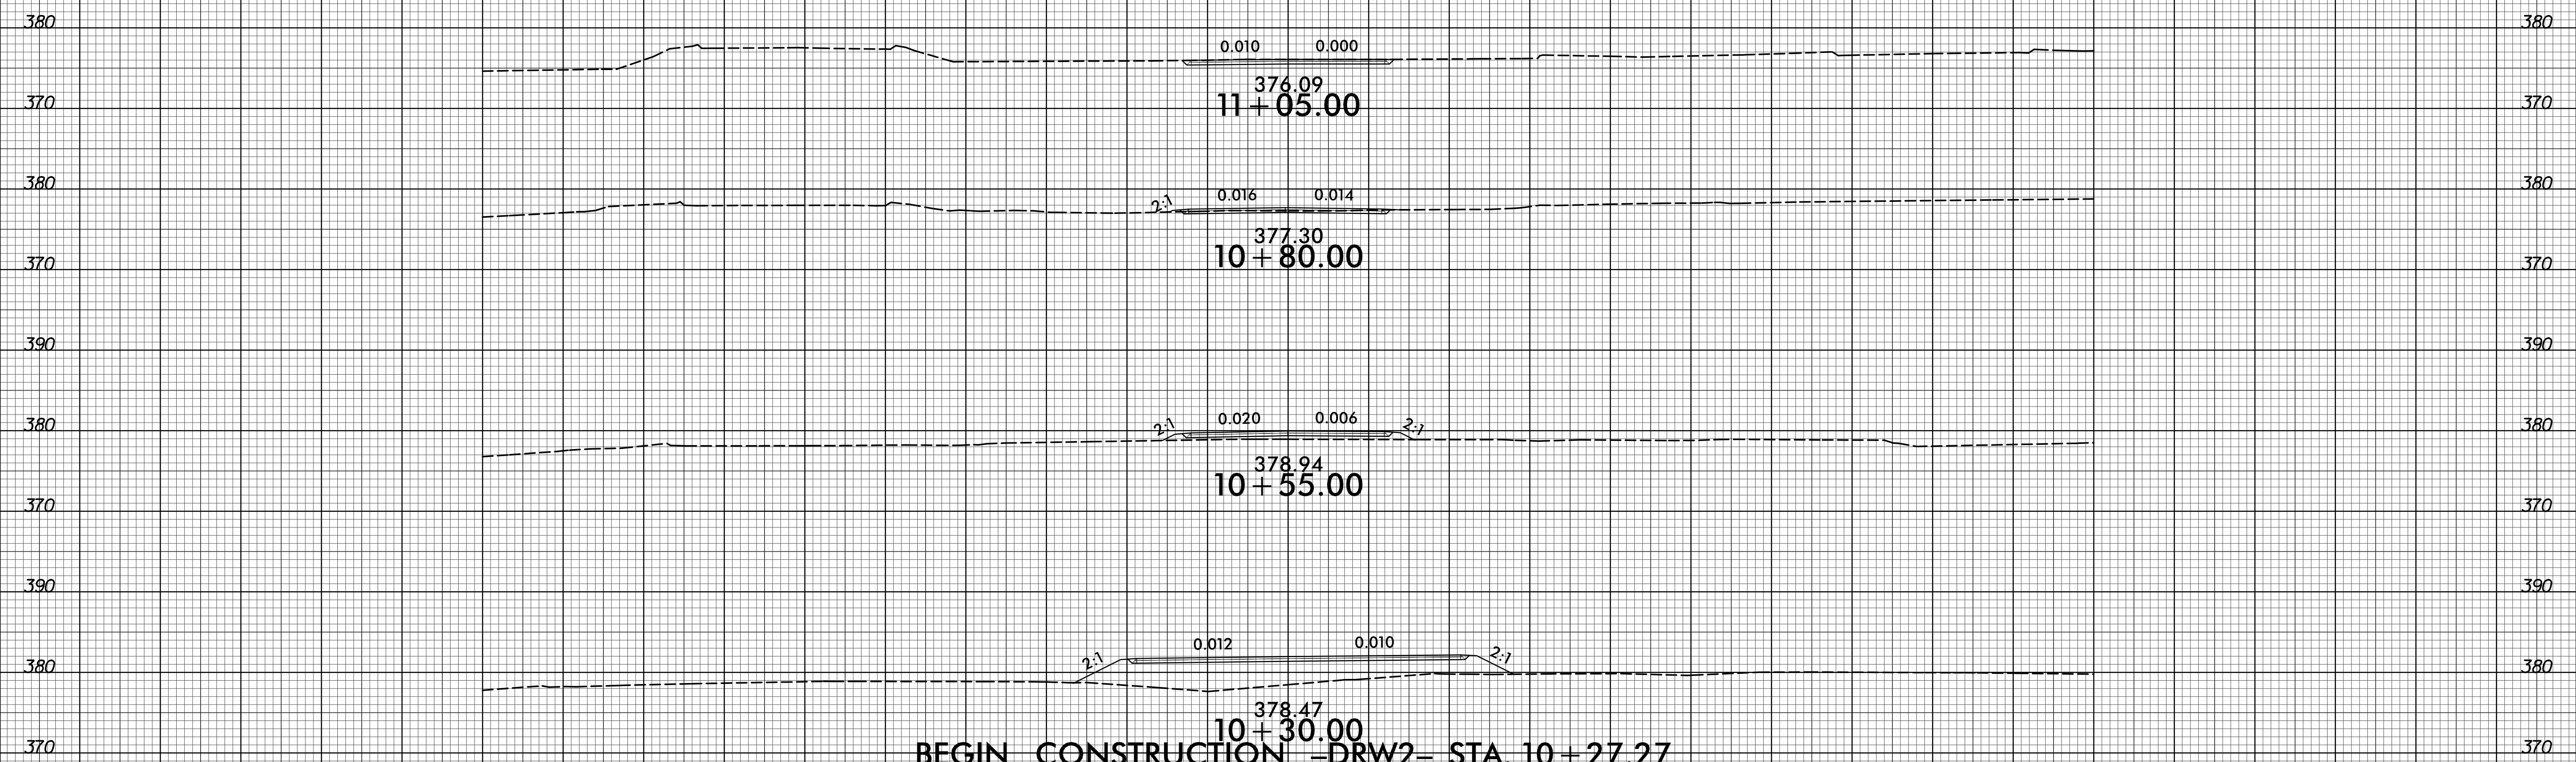

BEGIN CONSTRUCTION -DRW2- STA. 10 + 27.27

150 140 130 120 110 100 90 80 70 60 50 40 30 20 10 0 10 20 30 40 50 60 70 80 90 100 110 120 130 140 150

7/12/2019
 X:\NCDDT\U-6020\Roadway\CorridorModeling\6020_rdy_xpl_DRW2.dgn
 User:rdy