

8/17/99

PROP MONOLITHIC CONC ISLAND

PROP CONC TRUCK APRON

PROP CONC ISLAND COVER


GI

PROJECT REFERENCE NO. <i>R-5921</i>	SHEET NO. <i>2B-1</i>
RW SHEET NO.	

ROADWAY DESIGN ENGINEER

DOCUMENT NOT CONSIDERED FINAL UNLESS ALL SIGNATURES COMPLETED

TGS ENGINEERS
804_C N. LAFAYETTE ST
SHELBY, NC 28150
PH: (704) 476-0003
CORP. LICENSE NO.: C-0275

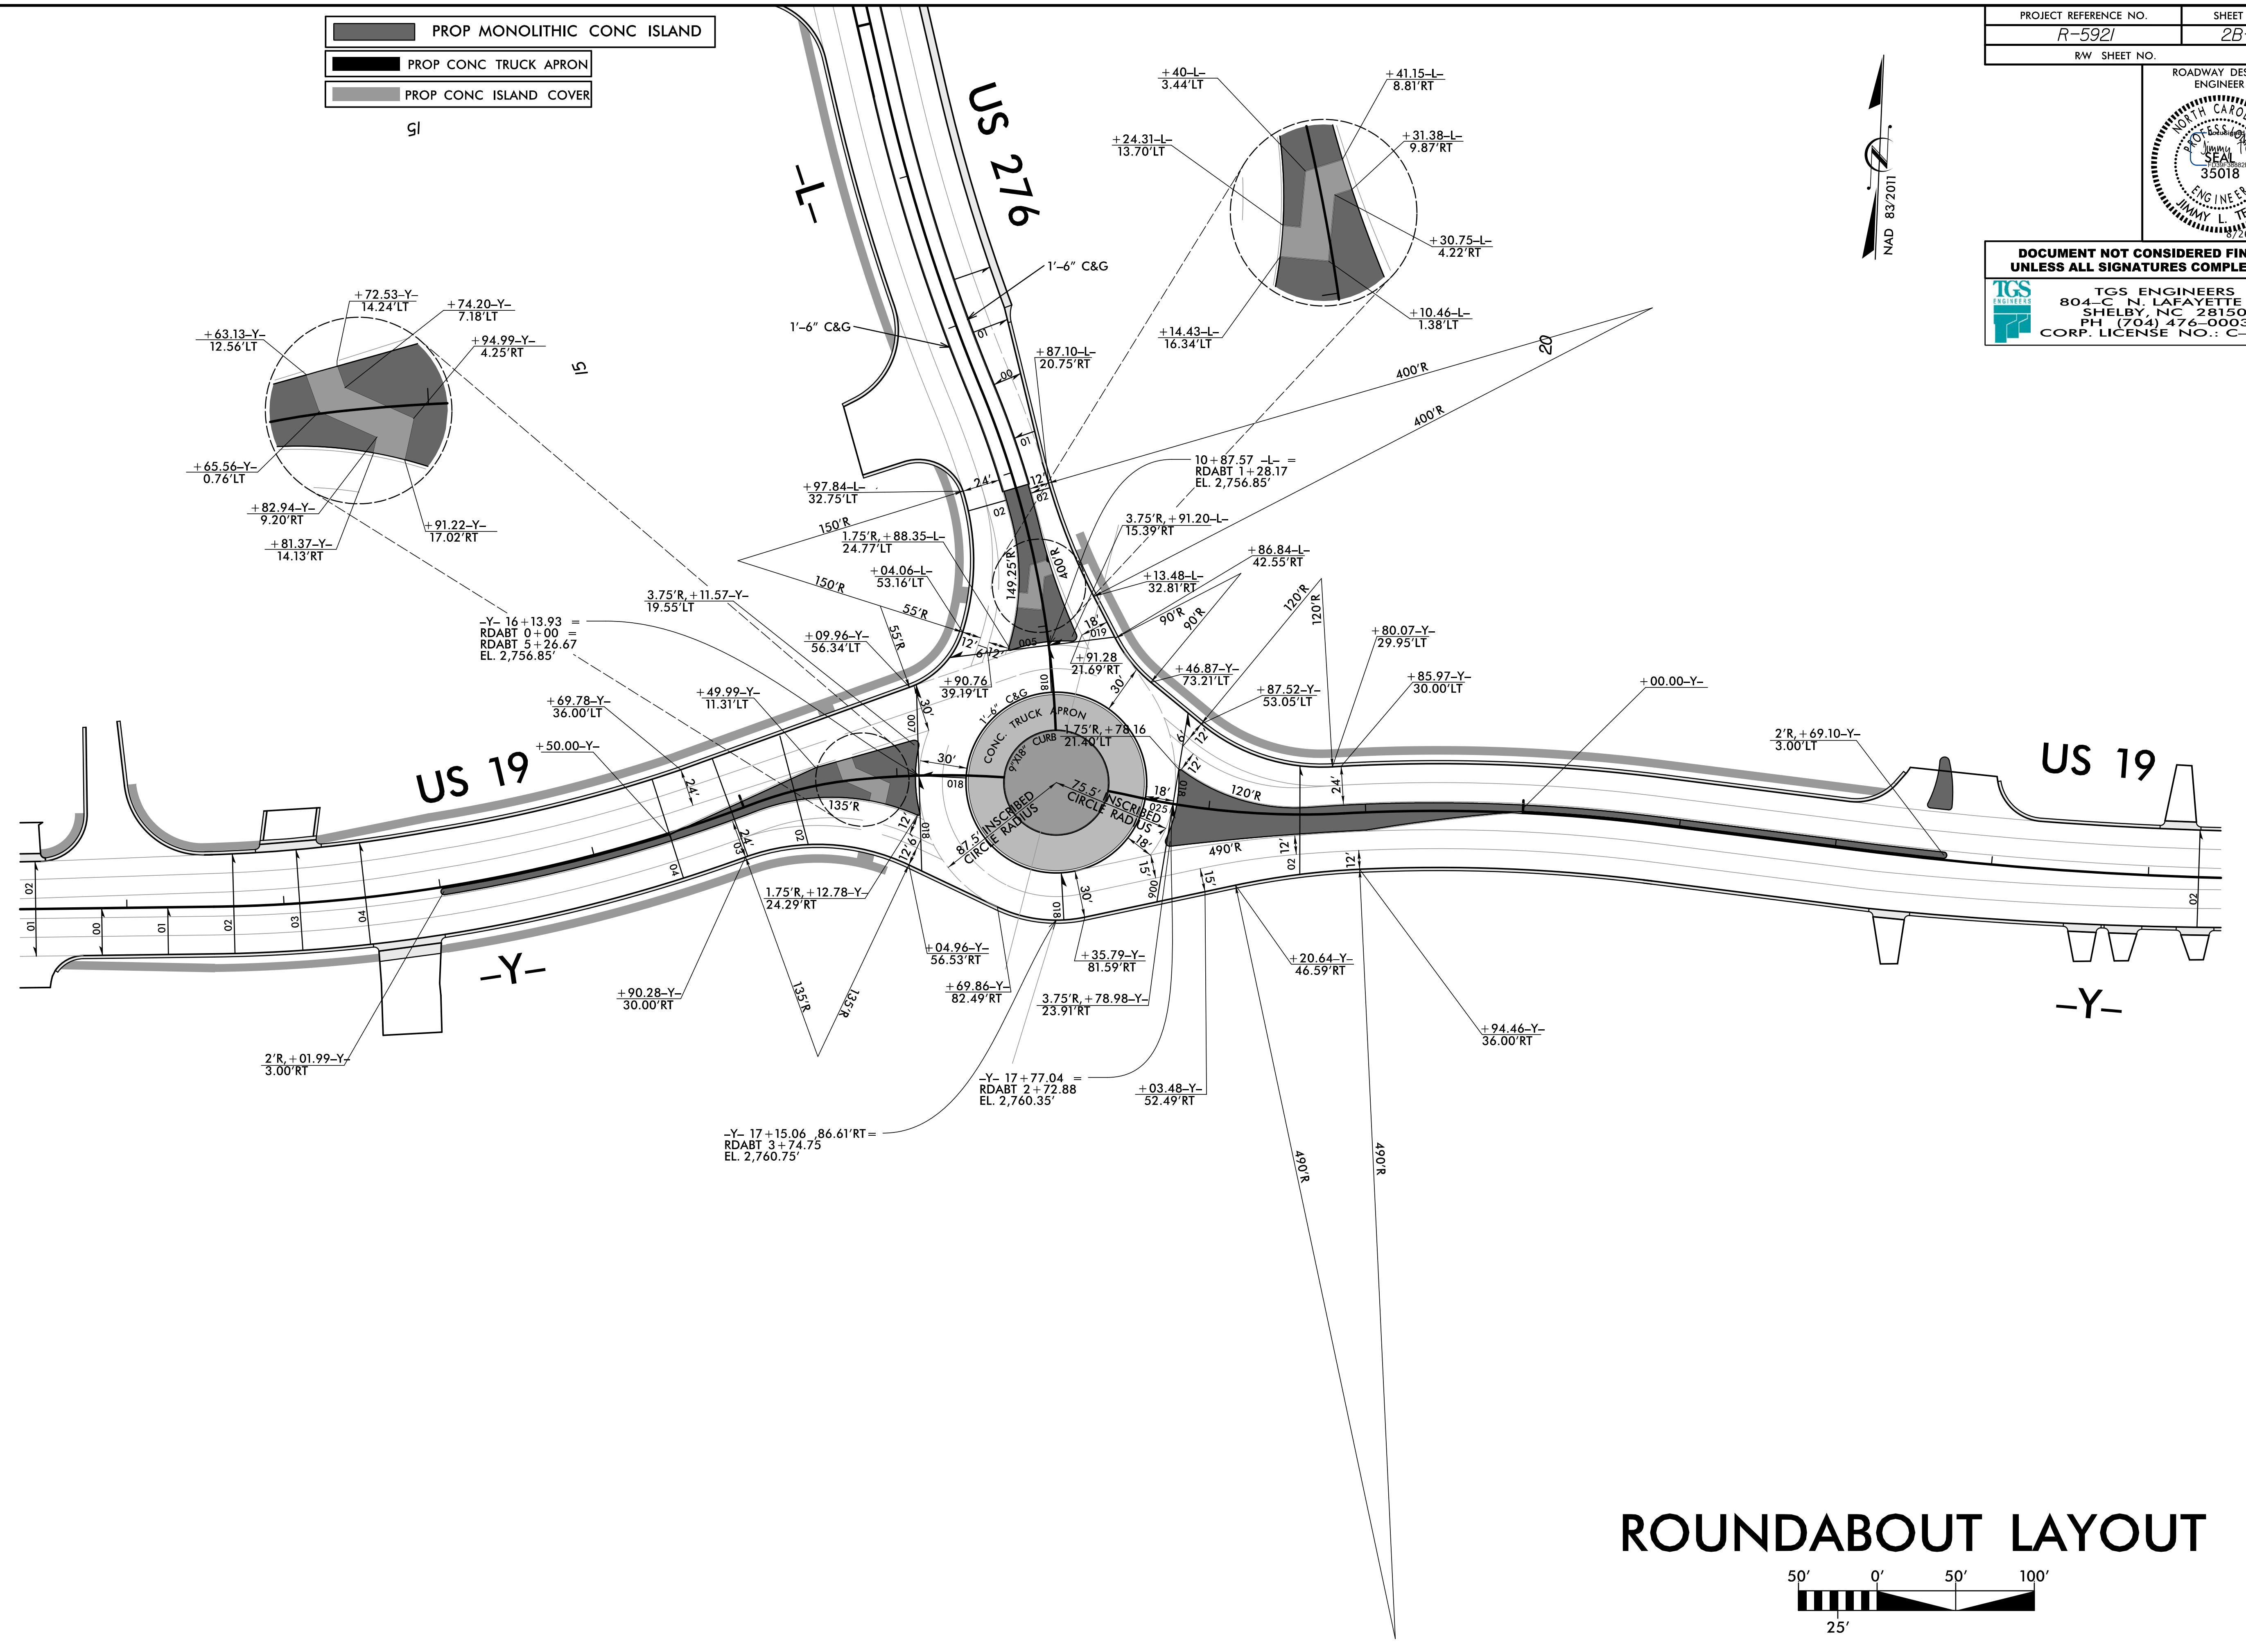

REVISIONS

5/24/2024
 X:\C0000000\Roadway\Proj\R-5921_Rdy_Deta\2B-1_(Roundabout_Layout).dgn
 lceustma

ROUNDABOUT LAYOUT

