


STATE OF  
NORTH CAROLINA  
DEPT. OF TRANSPORTATION  
DIVISION OF HIGHWAYS  
RALEIGH, N.C.

ROADWAY DETAIL DRAWING FOR  
**MEDIAN CURB FOR TRAFFIC BEARING**  
**GRADED DROP INLET**  
(FOR USE WITH 2'-9" CURB AND GUTTER)

SHEET 1 OF 1  
**852D07**

- \* NOTES:
- CATCH BASINS SHALL NOT BE USED IN 2'-9" CURB AND GUTTER.
  - SEE STD. 840.35 AND 840.36 FOR DRAINAGE STRUCTURE AS INDICATED BY THE ROADWAY PLANS.
  - SEE STD. 840.20, 840.29, 840.37, AND 840.39 FOR FRAME AND GRATE AS INDICATED BY THE ROADWAY PLANS.

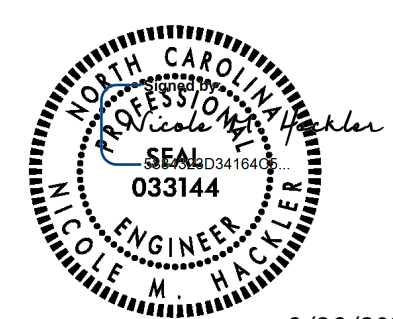

DOCUMENT NOT CONSIDERED FINAL  
UNLESS ALL SIGNATURES COMPLETED

**CONTRACT STANDARDS  
AND DEVELOPMENT UNIT**  
Office 919-707-6950 FAX 919-250-4119

**SEE TITLE BLOCK**

ORIGINAL BY: K.A. KEMPF DATE: 7-20-23  
 MODIFIED BY: DATE: \_\_\_\_\_  
 CHECKED BY: DATE: \_\_\_\_\_  
 FILE SPEC.: 2024 details in lieu\852D0701.dgn

11-JAN-2024 12:49  
 N:\852D0701.dgn  
 \$\$\$USERNAME\$\$\$