


NOTES:
 MORTAR JOINTS 1/2" TO 1/4" THICK.
 USE CLASS "B" CONCRETE THROUGHOUT.
 USE TYPE "E", "F" AND "G" GRATES UNLESS OTHERWISE INDICATED.
 USE BRICK OR CONCRETE BLOCK WHICH COMPLIES WITH THE REQUIREMENTS
 OF SECTION 840 OF THE STANDARD SPECIFICATIONS.
 CHAMFER ALL EXPOSED CORNERS 1".

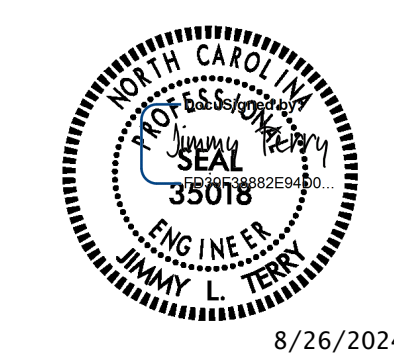

8/26/2024

PROPOSED OFFSET CATCH BASIN	
ORIGINAL BY: _____	DATE: _____
MODIFIED BY: <u>rnbritt</u>	DATE: <u>10-30-2012</u>
CHECKED BY: _____	DATE: _____
FILE SPEC.: <u>nbritt/english/hydro/840d06.dgn</u>	

5/24/2024
 User: rsm1.vrn