
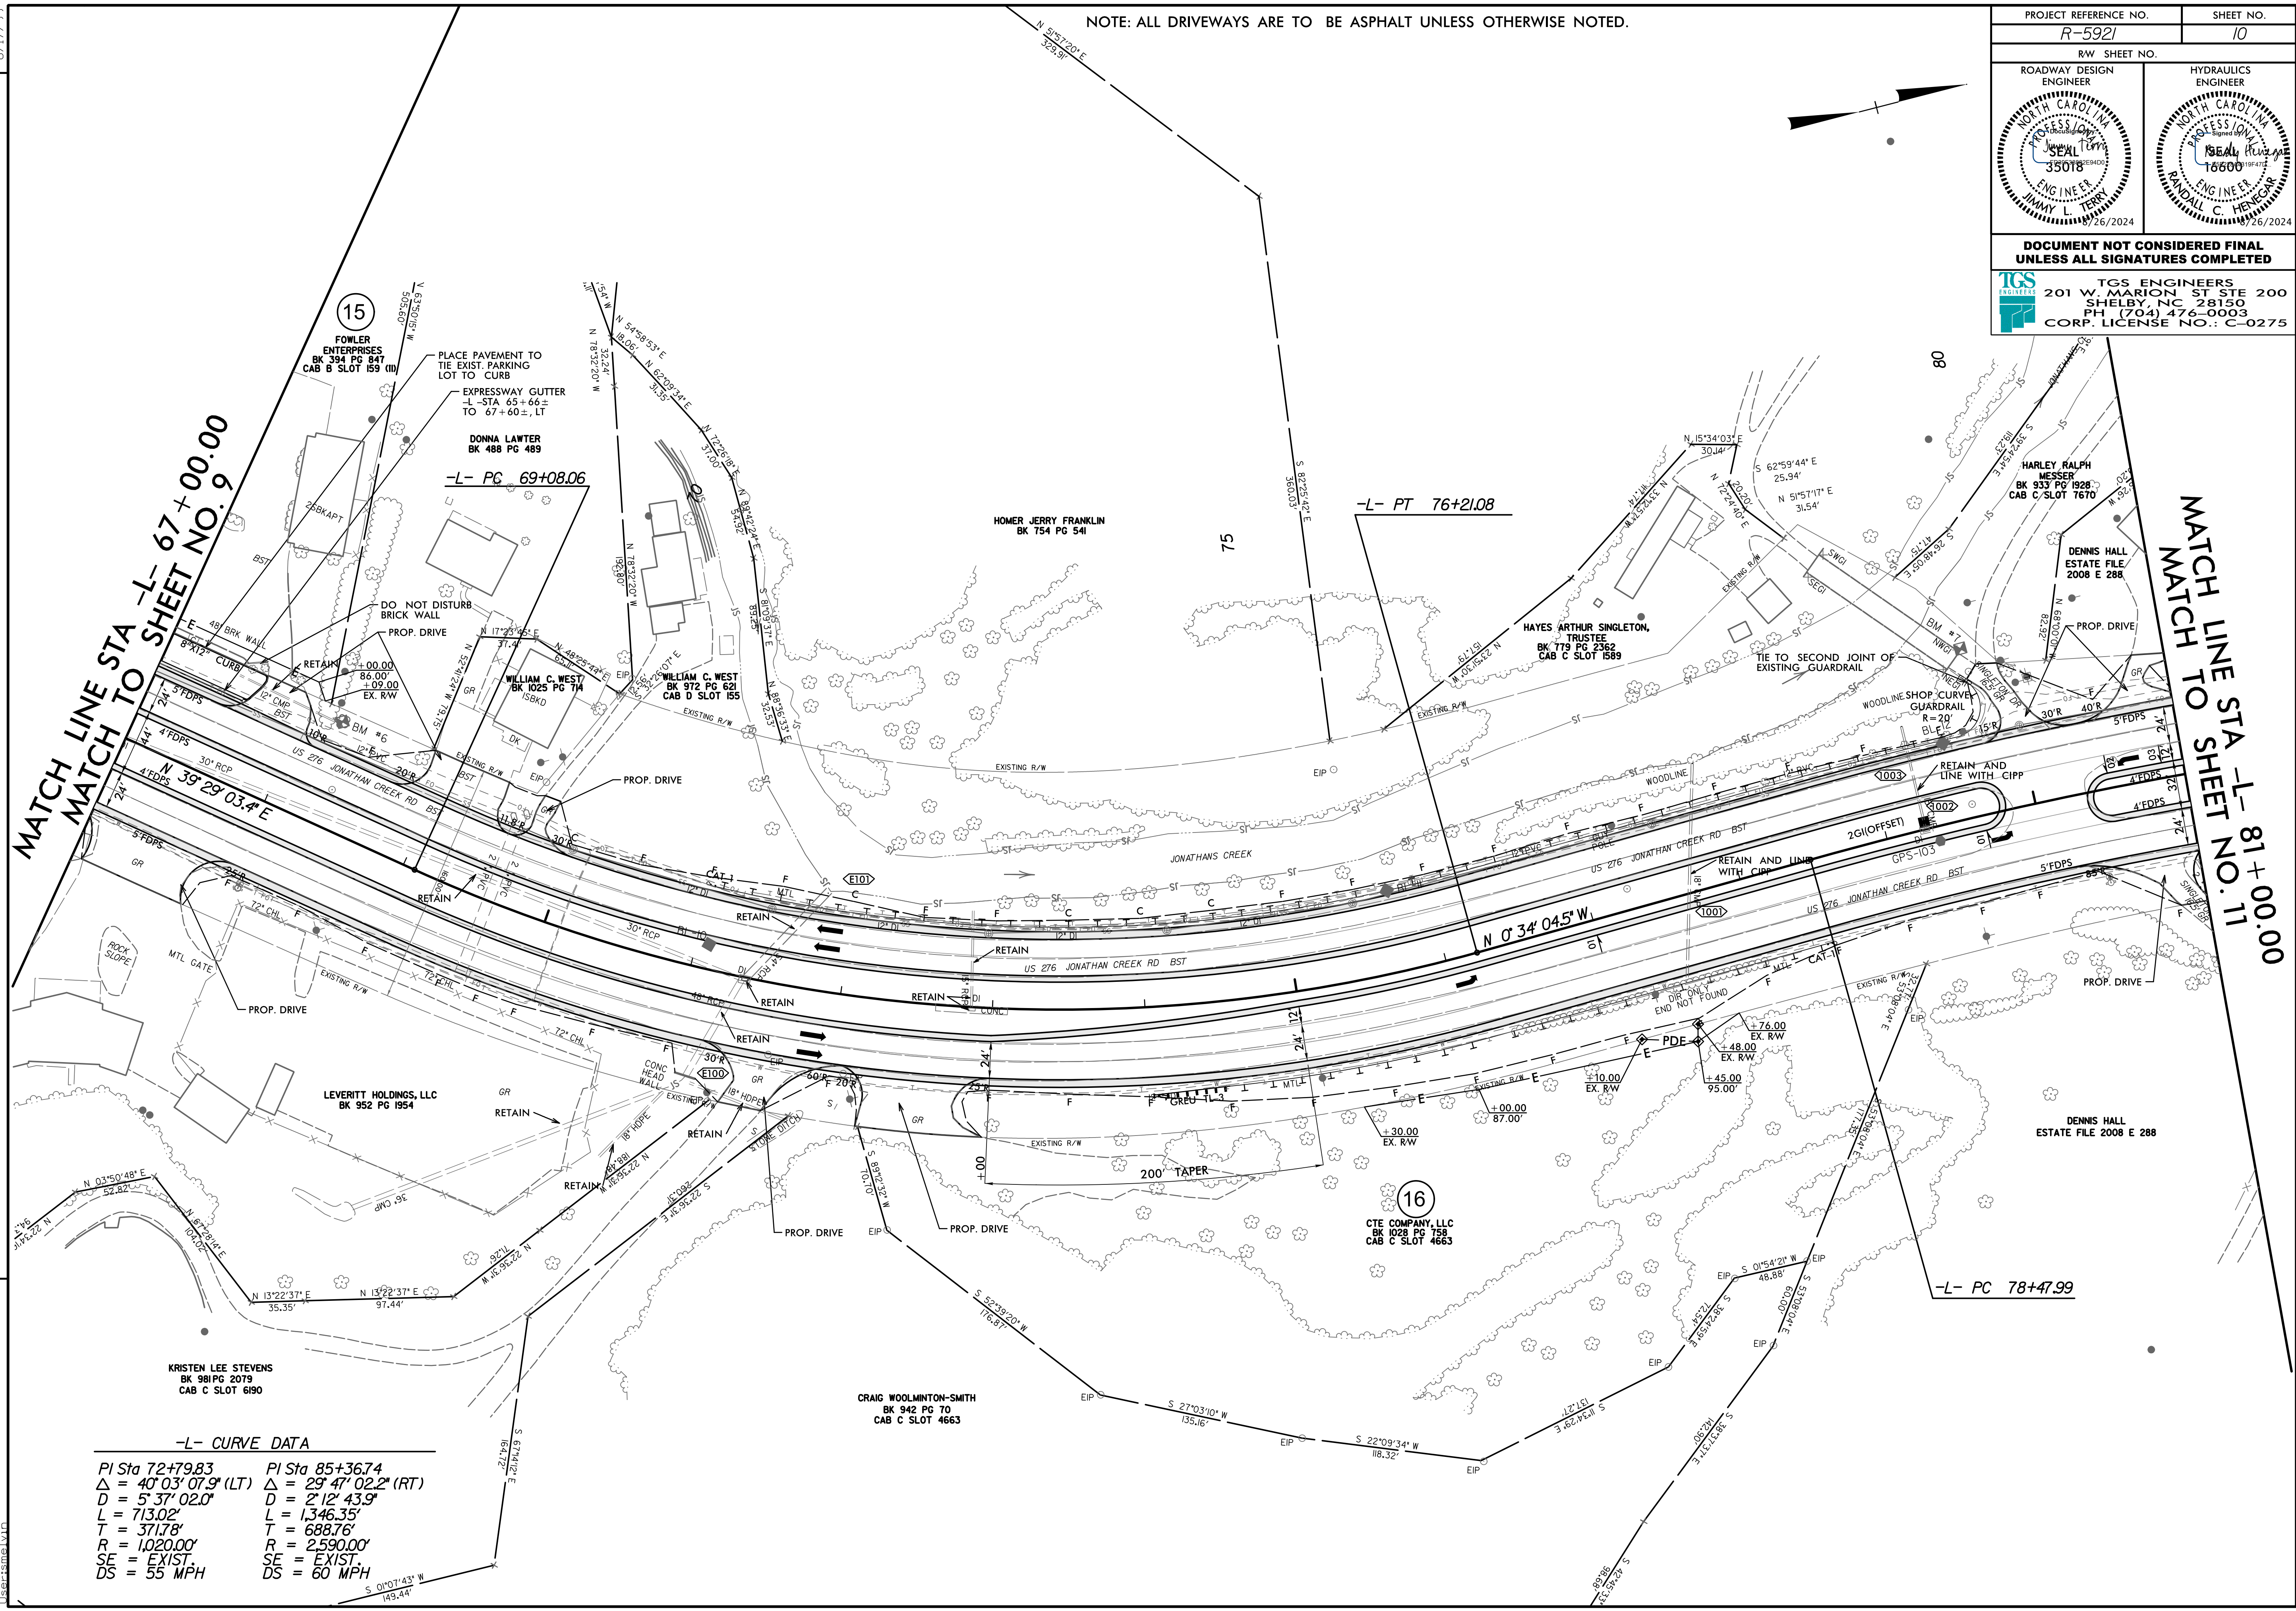


NOTE: ALL DRIVEWAYS ARE TO BE ASPHALT UNLESS OTHERWISE NOTED.

PROJECT REFERENCE NO. R-5921	SHEET NO. 10
RW SHEET NO.	
ROADWAY DESIGN ENGINEER JIMMY L. TERRY NORTH CAROLINA PROFESSIONAL ENGINEER 35018 8/26/2024	HYDRAULICS ENGINEER RANDALL C. HENEGAR NORTH CAROLINA PROFESSIONAL ENGINEER 16600 8/26/2024
DOCUMENT NOT CONSIDERED FINAL UNLESS ALL SIGNATURES COMPLETED	
 TGS ENGINEERS 201 W. MARION ST STE 200 SHELBY, NC 28150 PH: (704) 476-0003 CORP. LICENSE NO.: C-0275	



MATCH LINE STA -L- 67+00.00
MATCH TO SHEET NO. 9

MATCH LINE STA -L- 81+00.00
MATCH TO SHEET NO. 11

-L- CURVE DATA

PI Sta 72+79.83	PI Sta 85+36.74
$\Delta = 40^{\circ} 03' 07.9''$ (LT)	$\Delta = 29^{\circ} 47' 02.2''$ (RT)
D = 5' 37" 02.0"	D = 2' 12" 43.9"
L = 713.02'	L = 1,346.35'
T = 371.78'	T = 688.76'
R = 1,020.00'	R = 2,590.00'
SE = EXIST.	SE = EXIST.
DS = 55 MPH	DS = 60 MPH

REVISIONS

8/17/2024
 R:\Projects\2024\Roadway\5921\Roadway\Proc\JLR-5921_Rdy_psh_10.dgn
 JLR