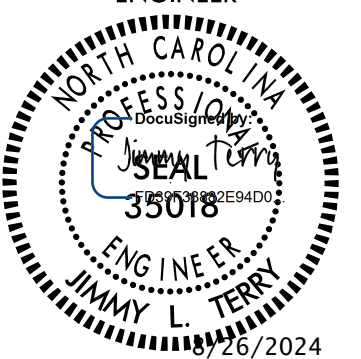
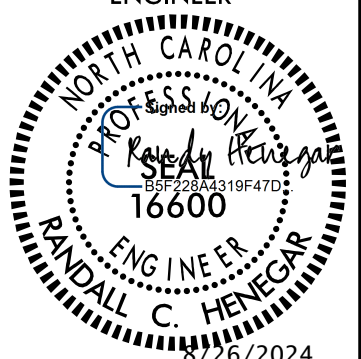

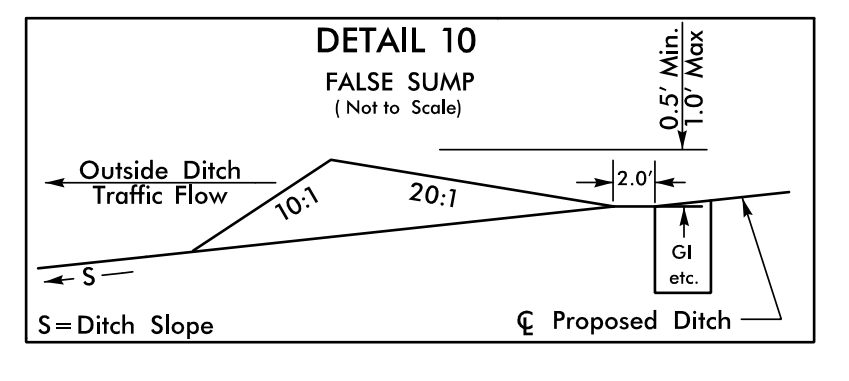
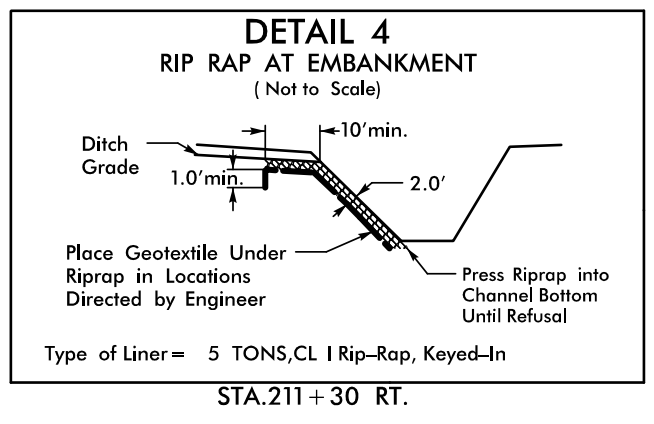
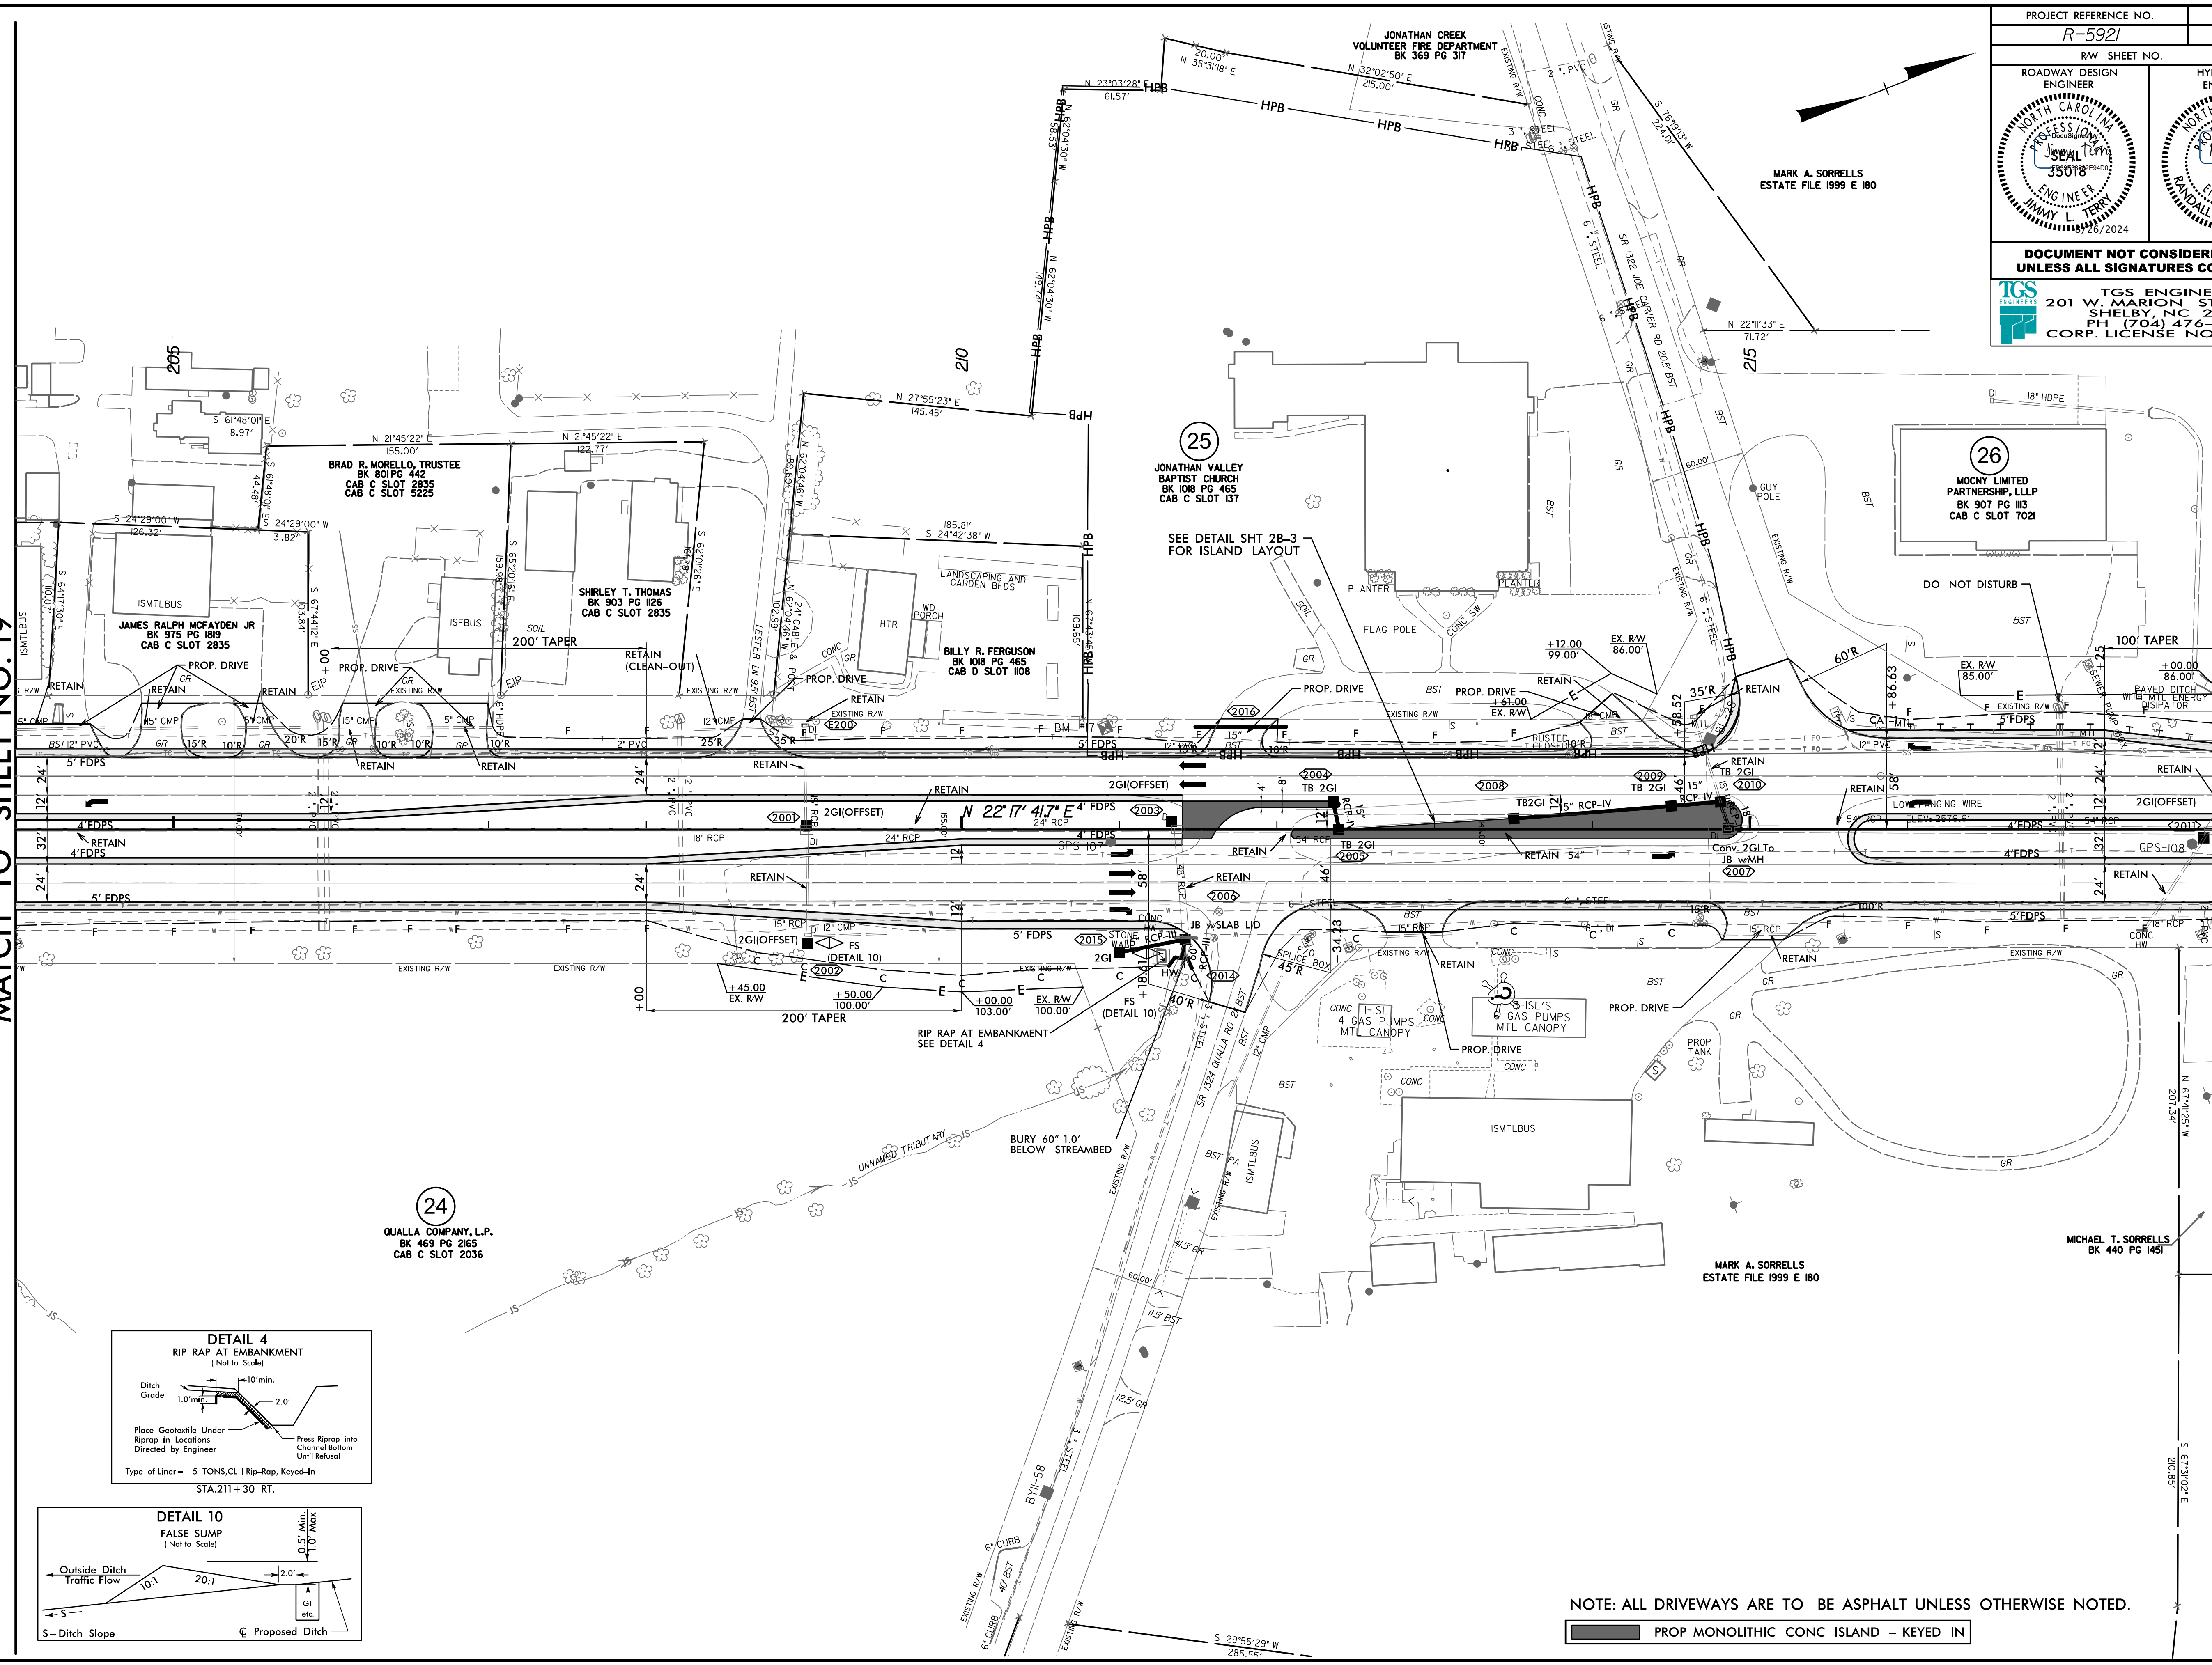


8/17/24

PROJECT REFERENCE NO. R-5921		SHEET NO. 20	
ROADWAY DESIGN ENGINEER		HYDRAULICS ENGINEER	
			
<p>DOCUMENT NOT CONSIDERED FINAL UNLESS ALL SIGNATURES COMPLETED</p>			
 TGS ENGINEERS 201 W. MARION ST STE 200 SHELBY, NC 28150 PH: (704) 476-0003 CORP. LICENSE NO.: C-0275			

MATCH LINE STA -L- 204 + 00.00
MATCH TO SHEET NO. 19

MATCH LINE STA -L- 218 + 00.00
MATCH TO SHEET NO. 21



NOTE: ALL DRIVEWAYS ARE TO BE ASPHALT UNLESS OTHERWISE NOTED.

PROP MONOLITHIC CONC ISLAND - KEYED IN

REVISIONS

R:\2024\2024\Roadway\5921\Roadway\Proc\JNR-5921_Rdy_psh_20.dgn
11/25/2024 10:51:10 AM