


5/28/24

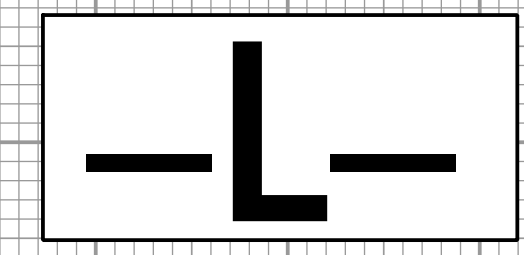


PROJECT REFERENCE NO. R-5921	SHEET NO. 27
ROADWAY DESIGN ENGINEER	HYDRAULICS ENGINEER

DOCUMENT NOT CONSIDERED FINAL  
UNLESS ALL SIGNATURES COMPLETED

TGS ENGINEERS  
201 W. MARION ST. STE 200  
SHELBY, NC 28150  
PH (704) 476-0003  
CORP. LICENSE NO.: C-0275



FOR -L- PLAN, SEE SHEET NO. 4

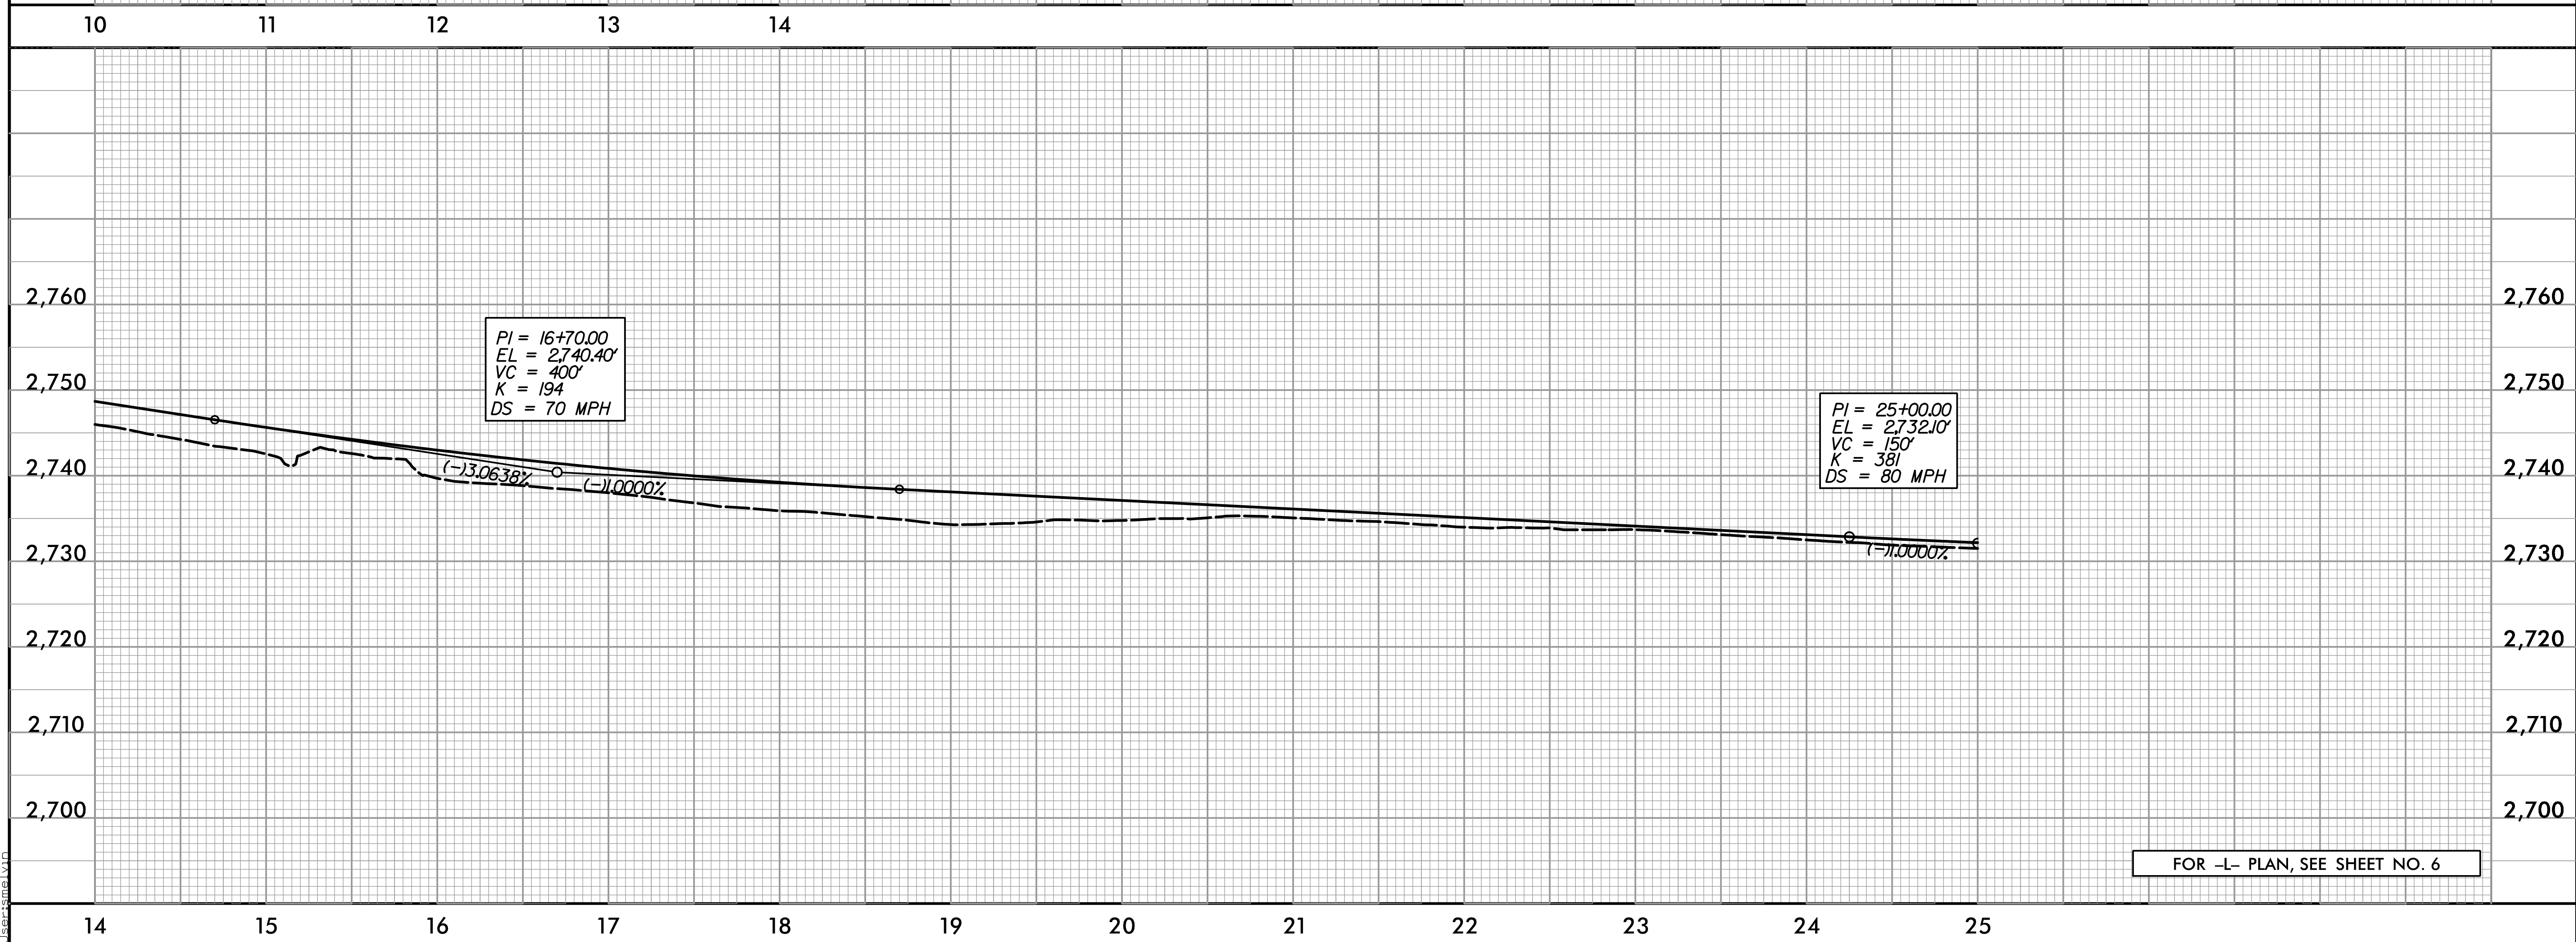

FOR -L- PLAN, SEE SHEET NO. 6

5/28/2024 10:00 AM R-5921\Roadway\Proj\R-5921\_Rdy.plt.dgn  
User: jsmal