

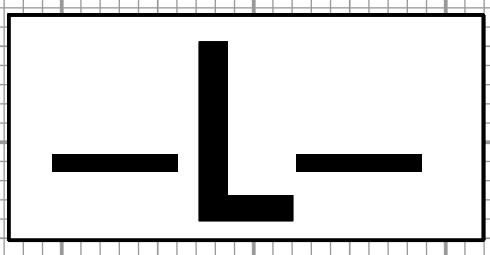


5/28/24

PROJECT REFERENCE NO. <i>R-5921</i>	SHEET NO. <i>32</i>
ROADWAY DESIGN ENGINEER 	HYDRAULICS ENGINEER 
<b>DOCUMENT NOT CONSIDERED FINAL UNLESS ALL SIGNATURES COMPLETED</b>	
 TGS ENGINEERS 201 W. MARION ST., STE 200 SHELBY, NC 28150 PH (704) 476-0003 CORP. LICENSE NO.: C-0275	

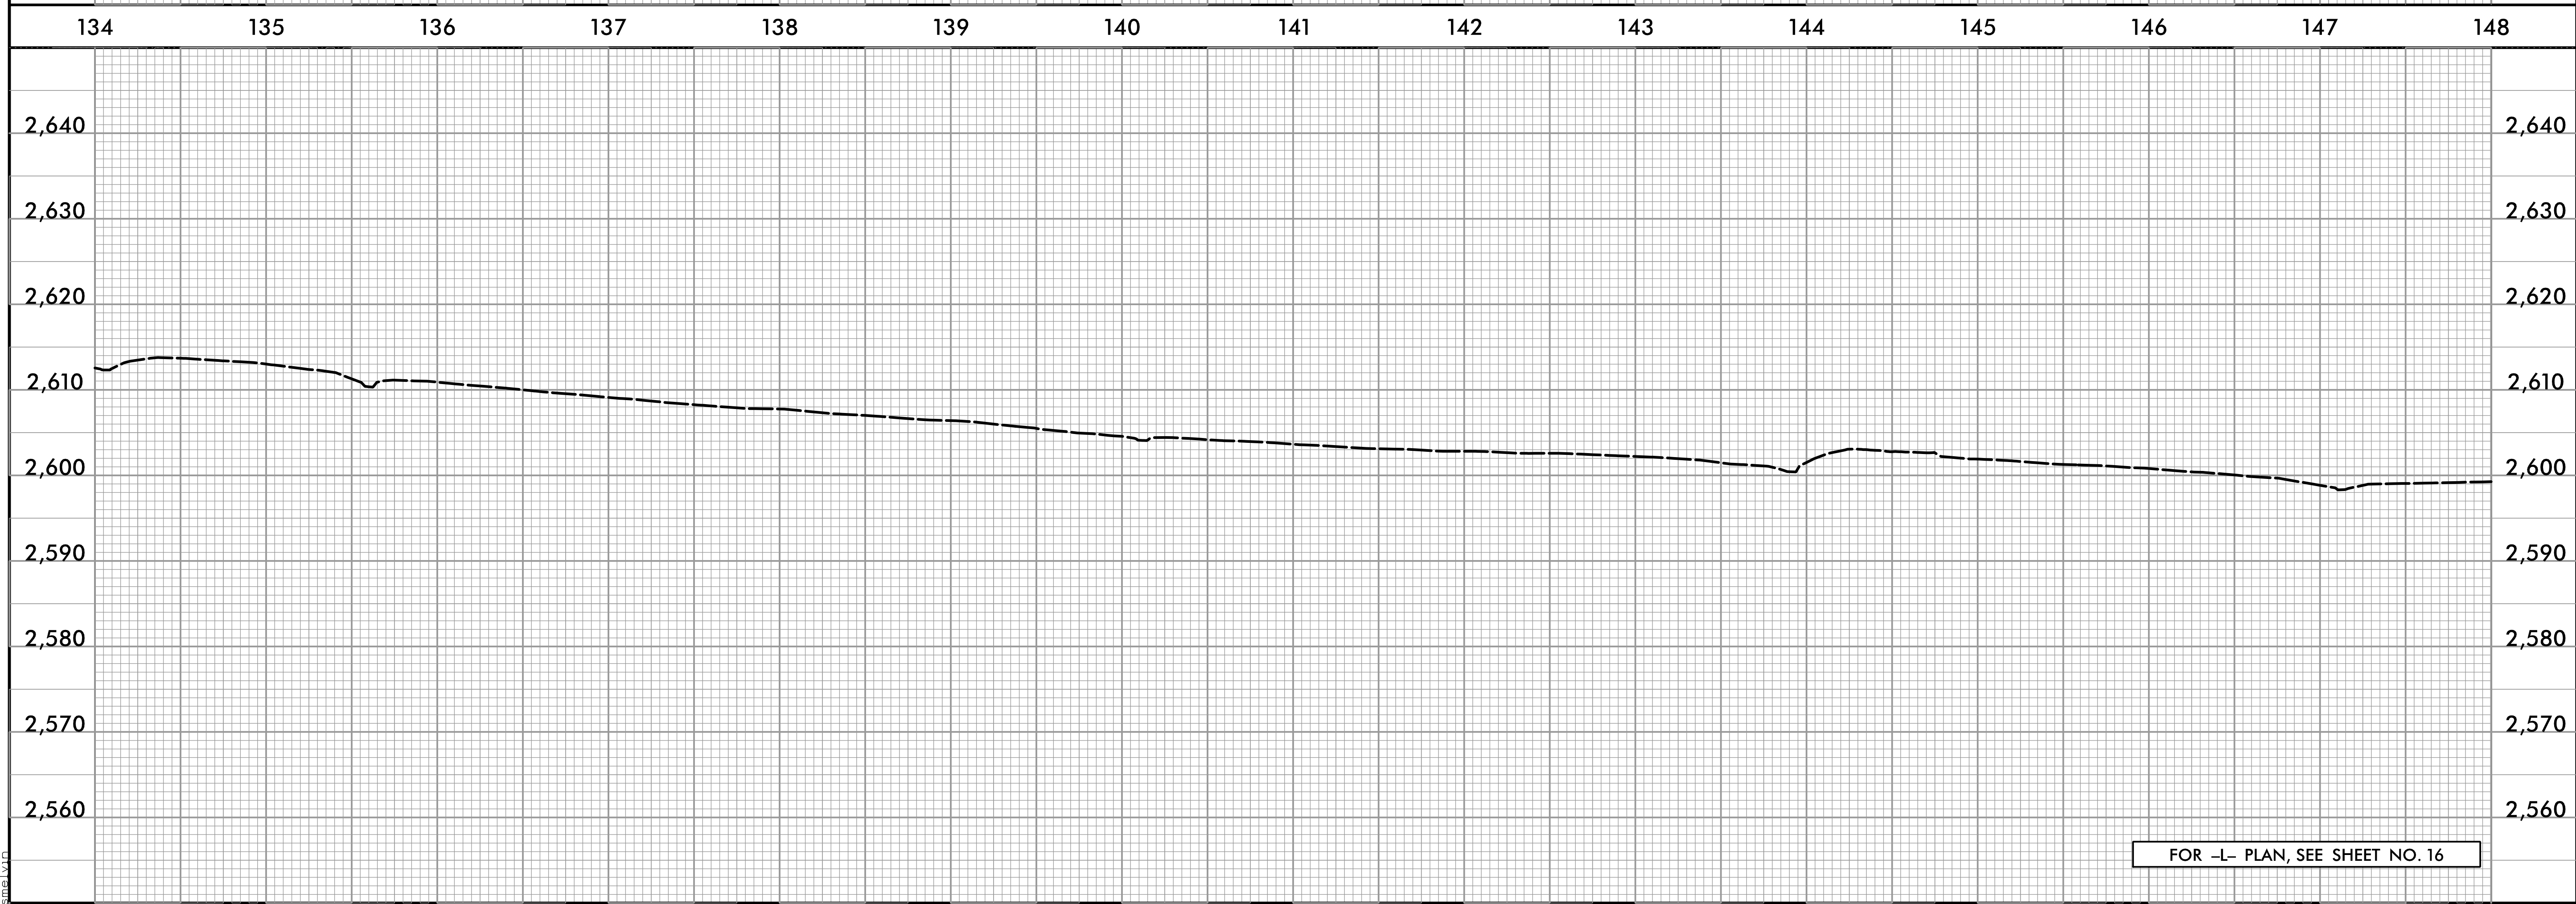

RIGHT DITCH -----

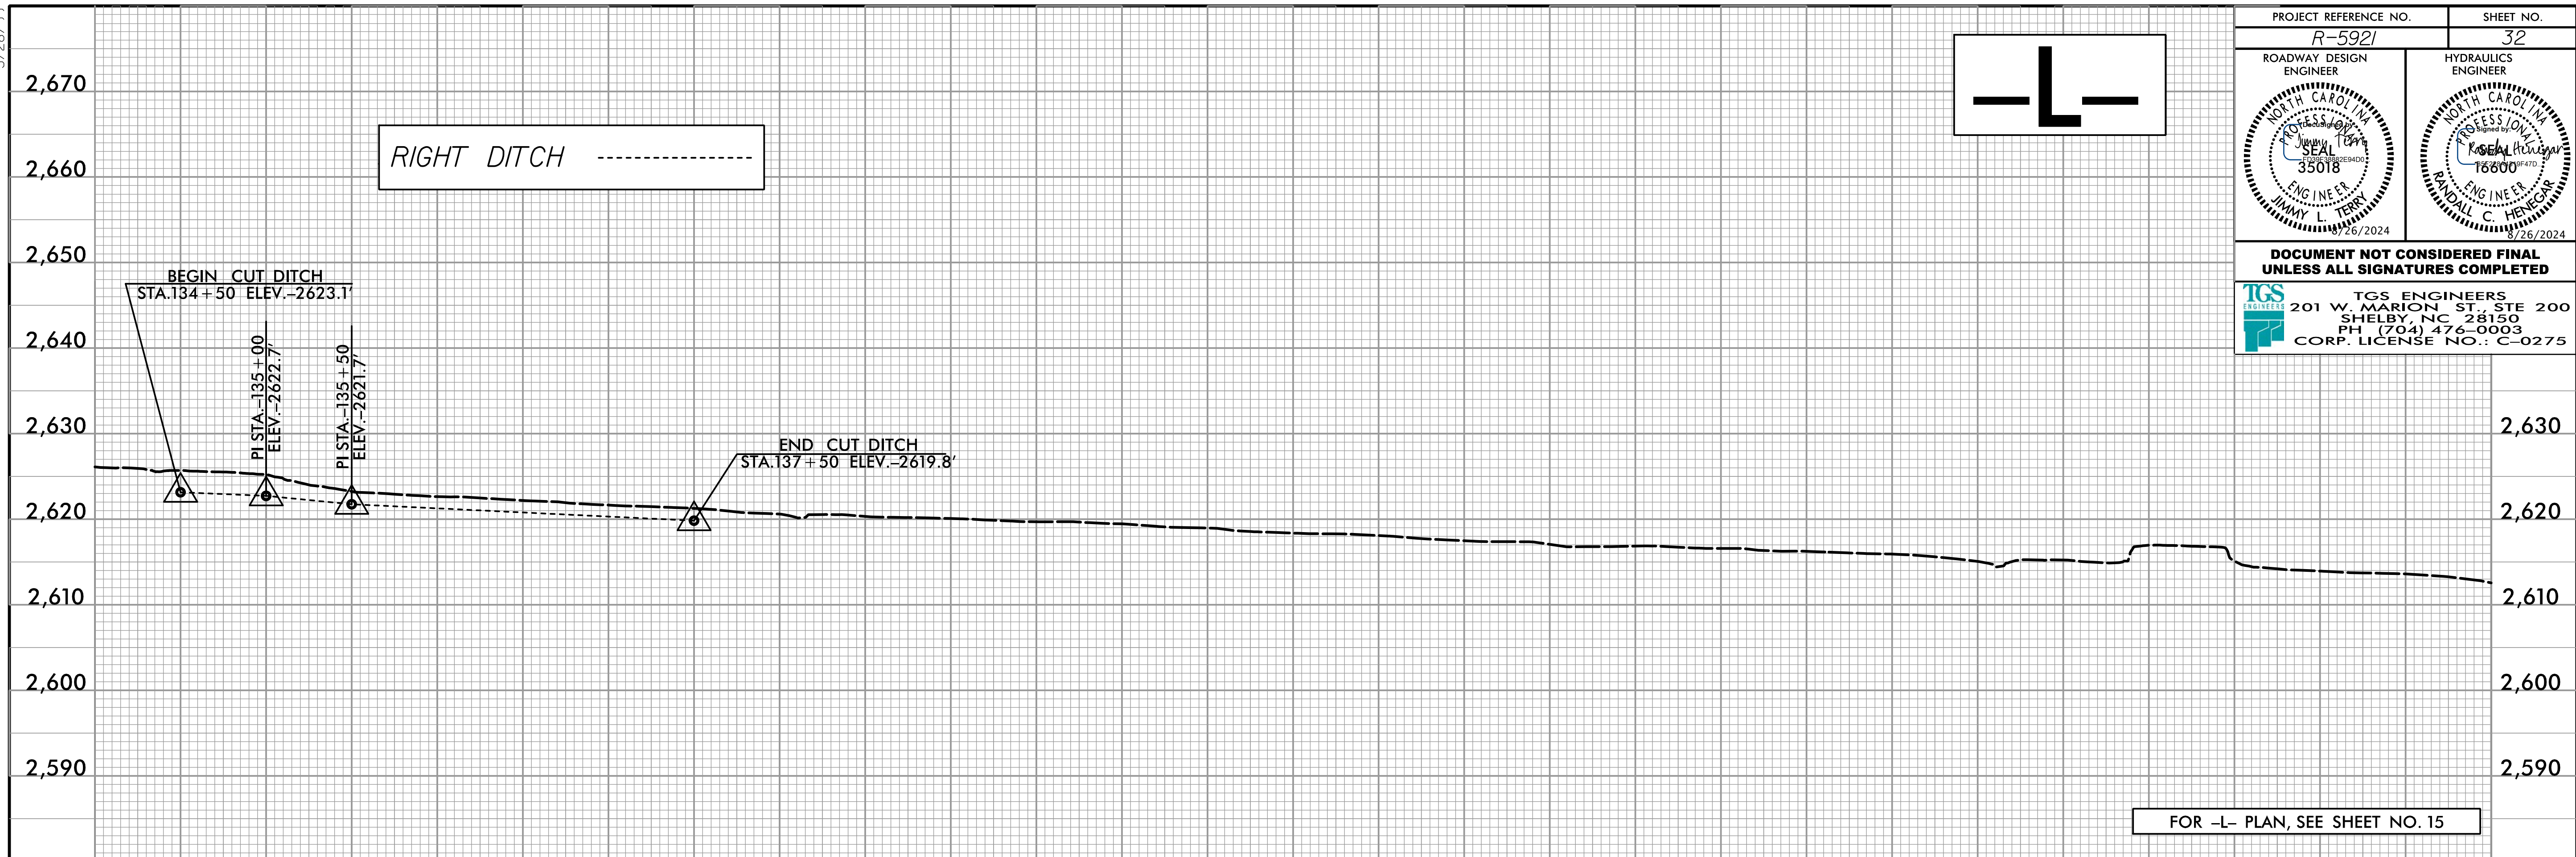

5/28/2024 11:58:00 AM R-5921\Roadway\Proc\134-148\134-148.dgn