




5/28/24

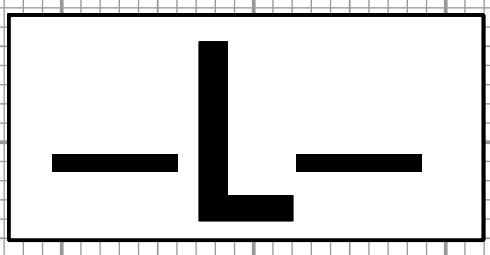

PROJECT REFERENCE NO. <i>R-5921</i>	SHEET NO. <i>33</i>
ROADWAY DESIGN ENGINEER 	HYDRAULICS ENGINEER
DOCUMENT NOT CONSIDERED FINAL UNLESS ALL SIGNATURES COMPLETED	
 TGS ENGINEERS 201 W. MARION ST., STE 200 SHELBY, NC 28150 PH (704) 476-0003 CORP. LICENSE NO.: C-0275	

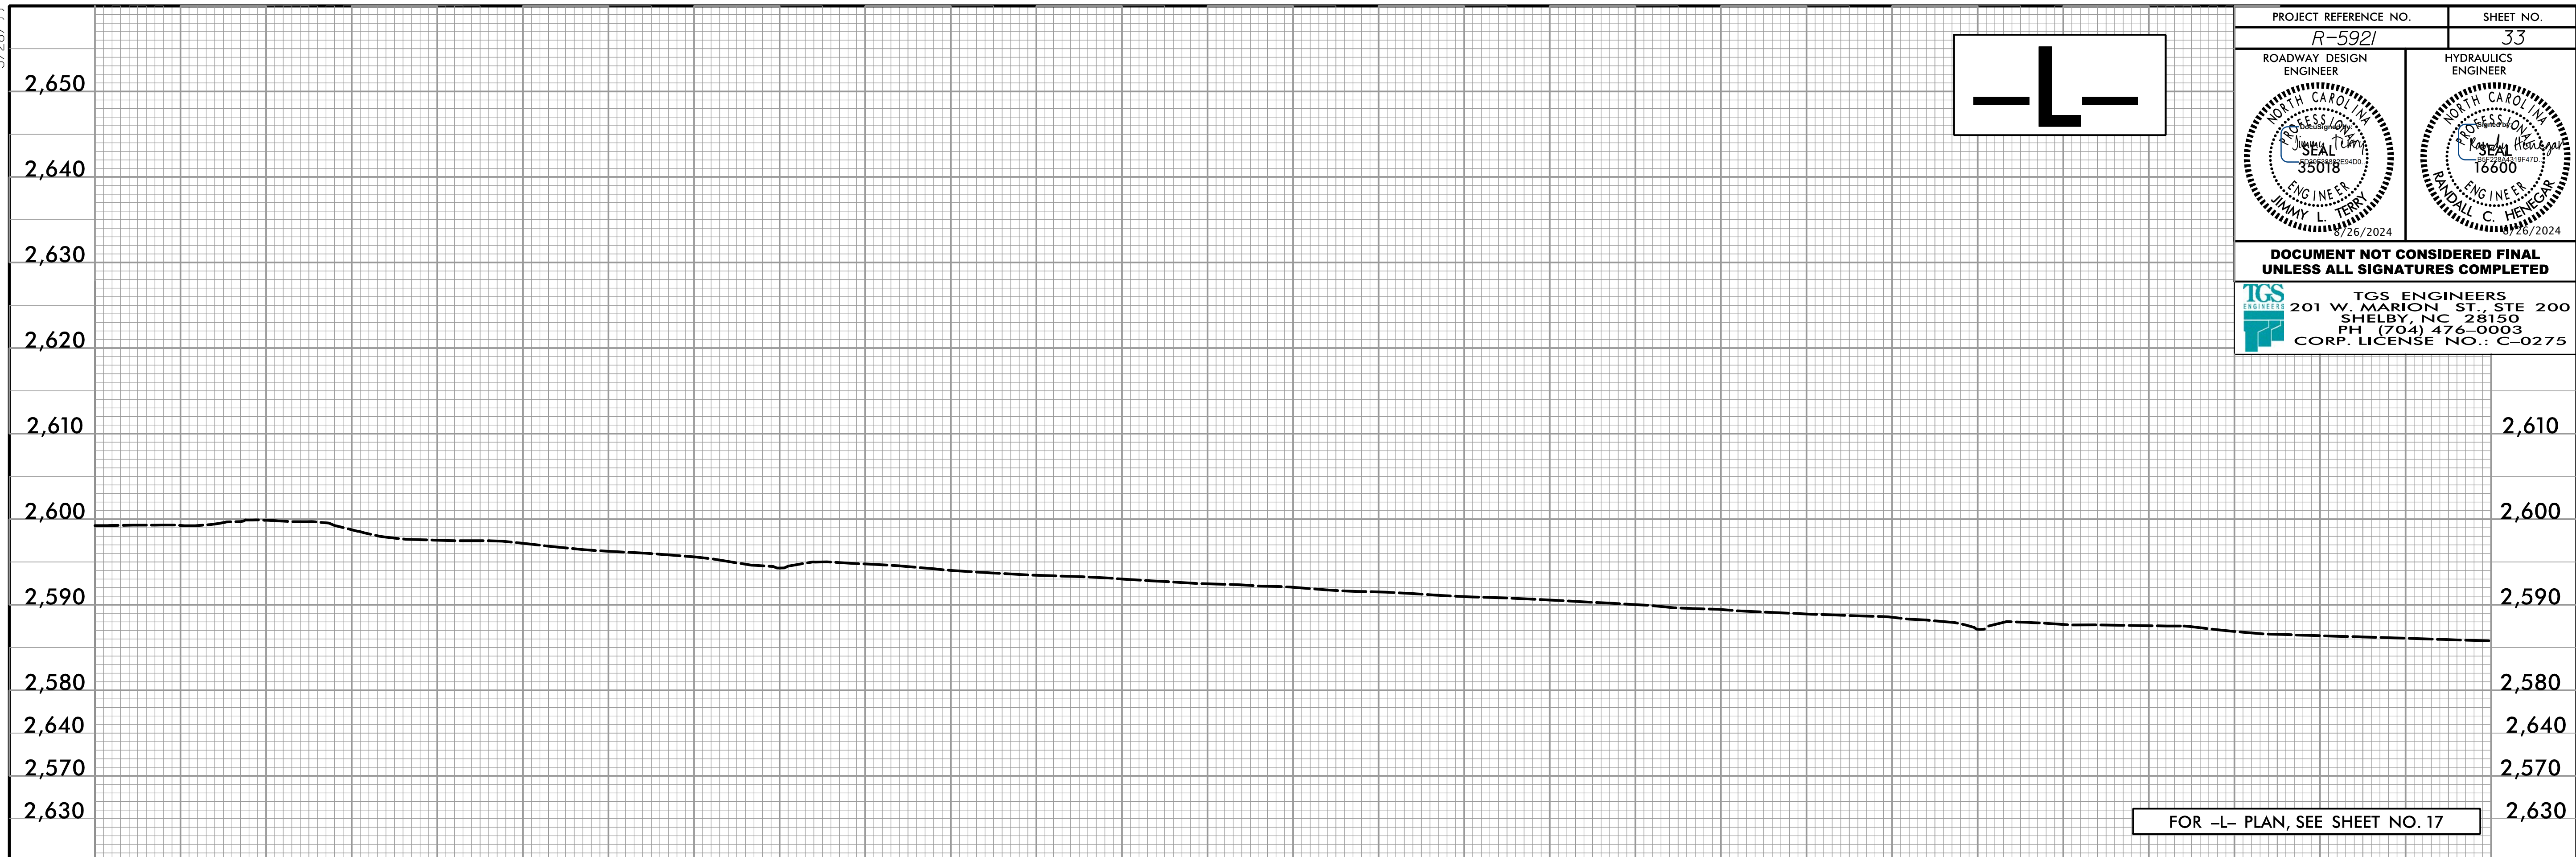

FOR -L- PLAN, SEE SHEET NO. 17

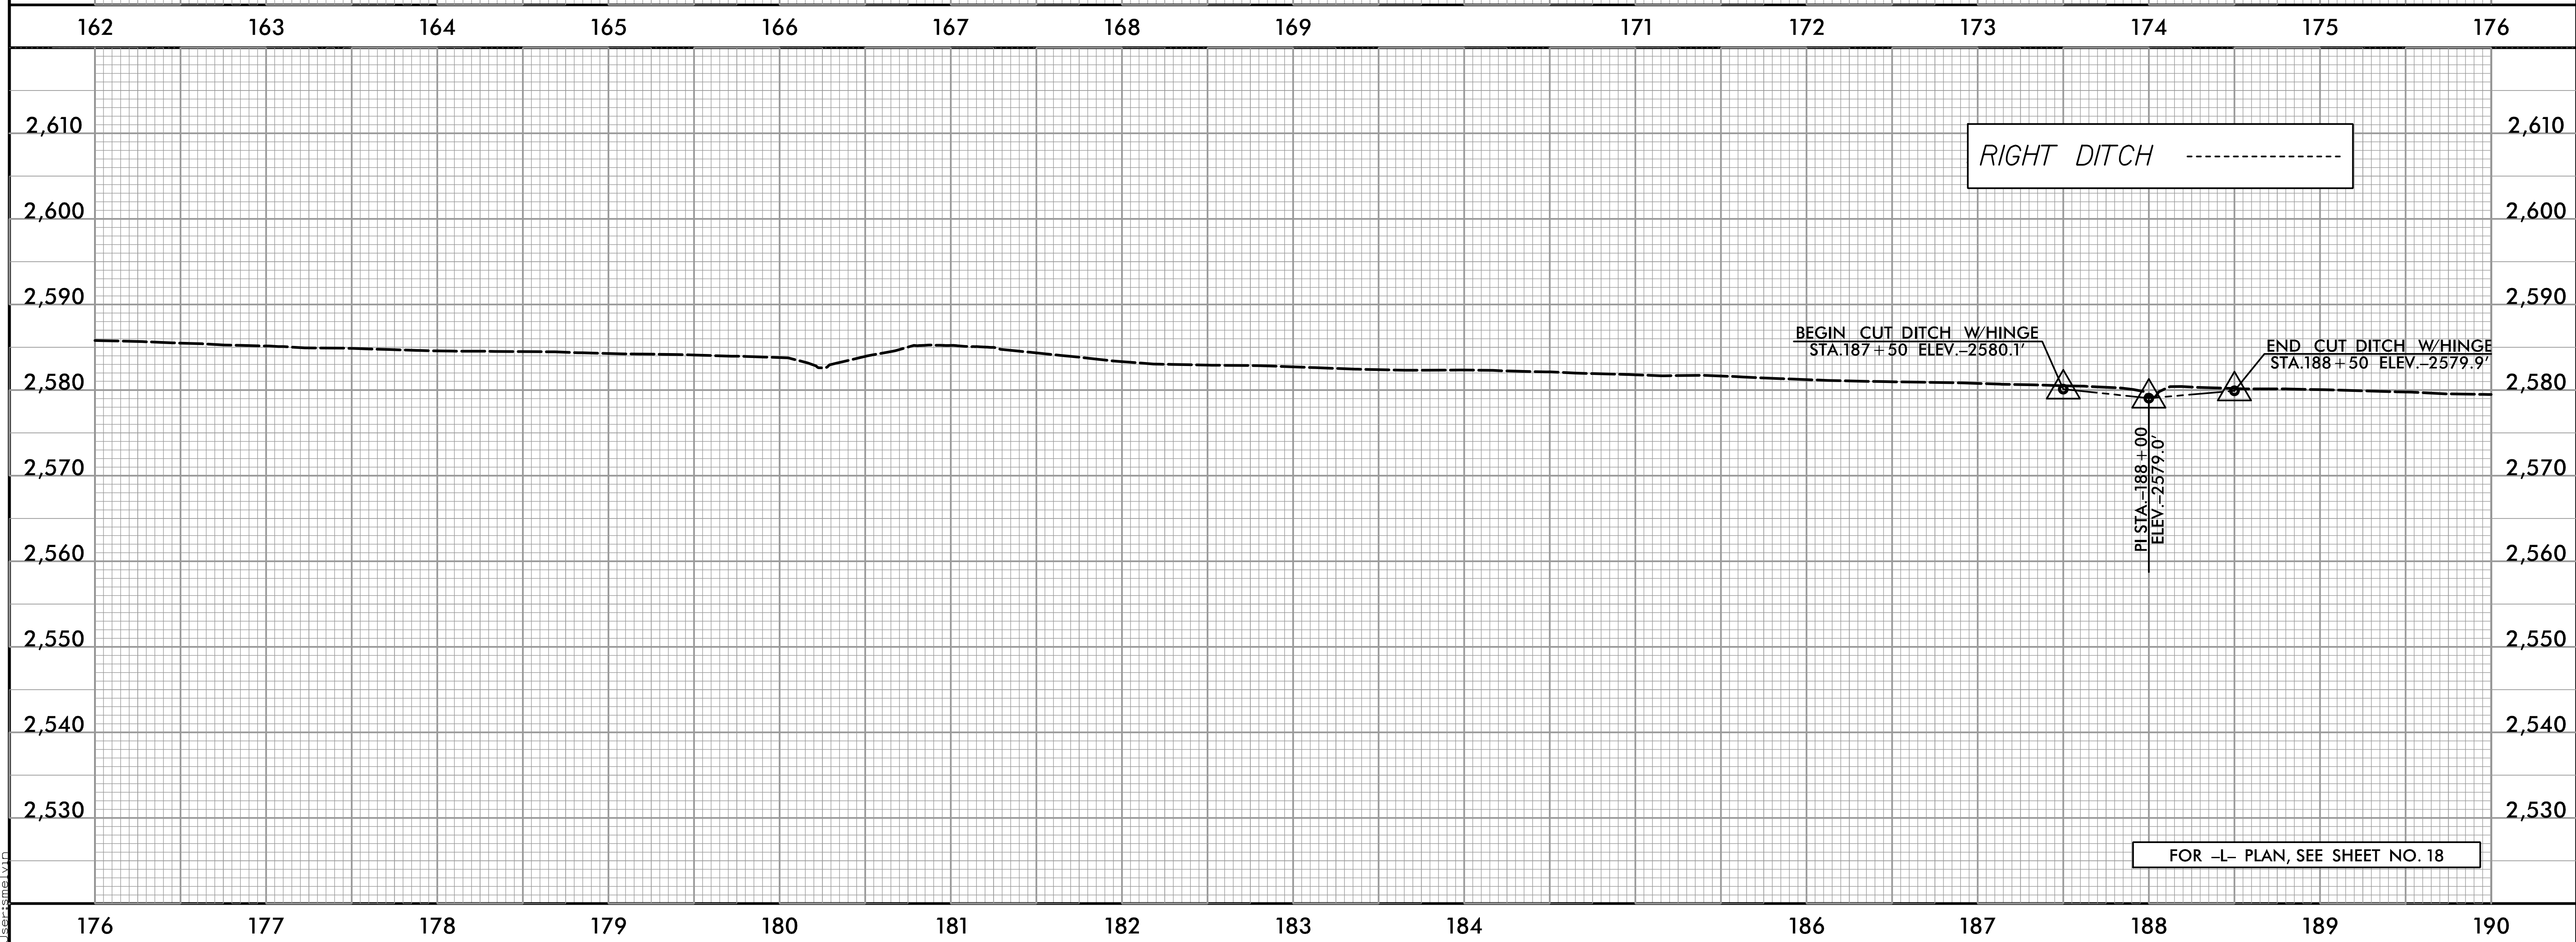

FOR -L- PLAN, SEE SHEET NO. 18

5/28/2024
C:\Users\jlt\OneDrive\Work\Projects\R-5921\Roadway\Proc\R-5921_Rdy.pfl.dgn