
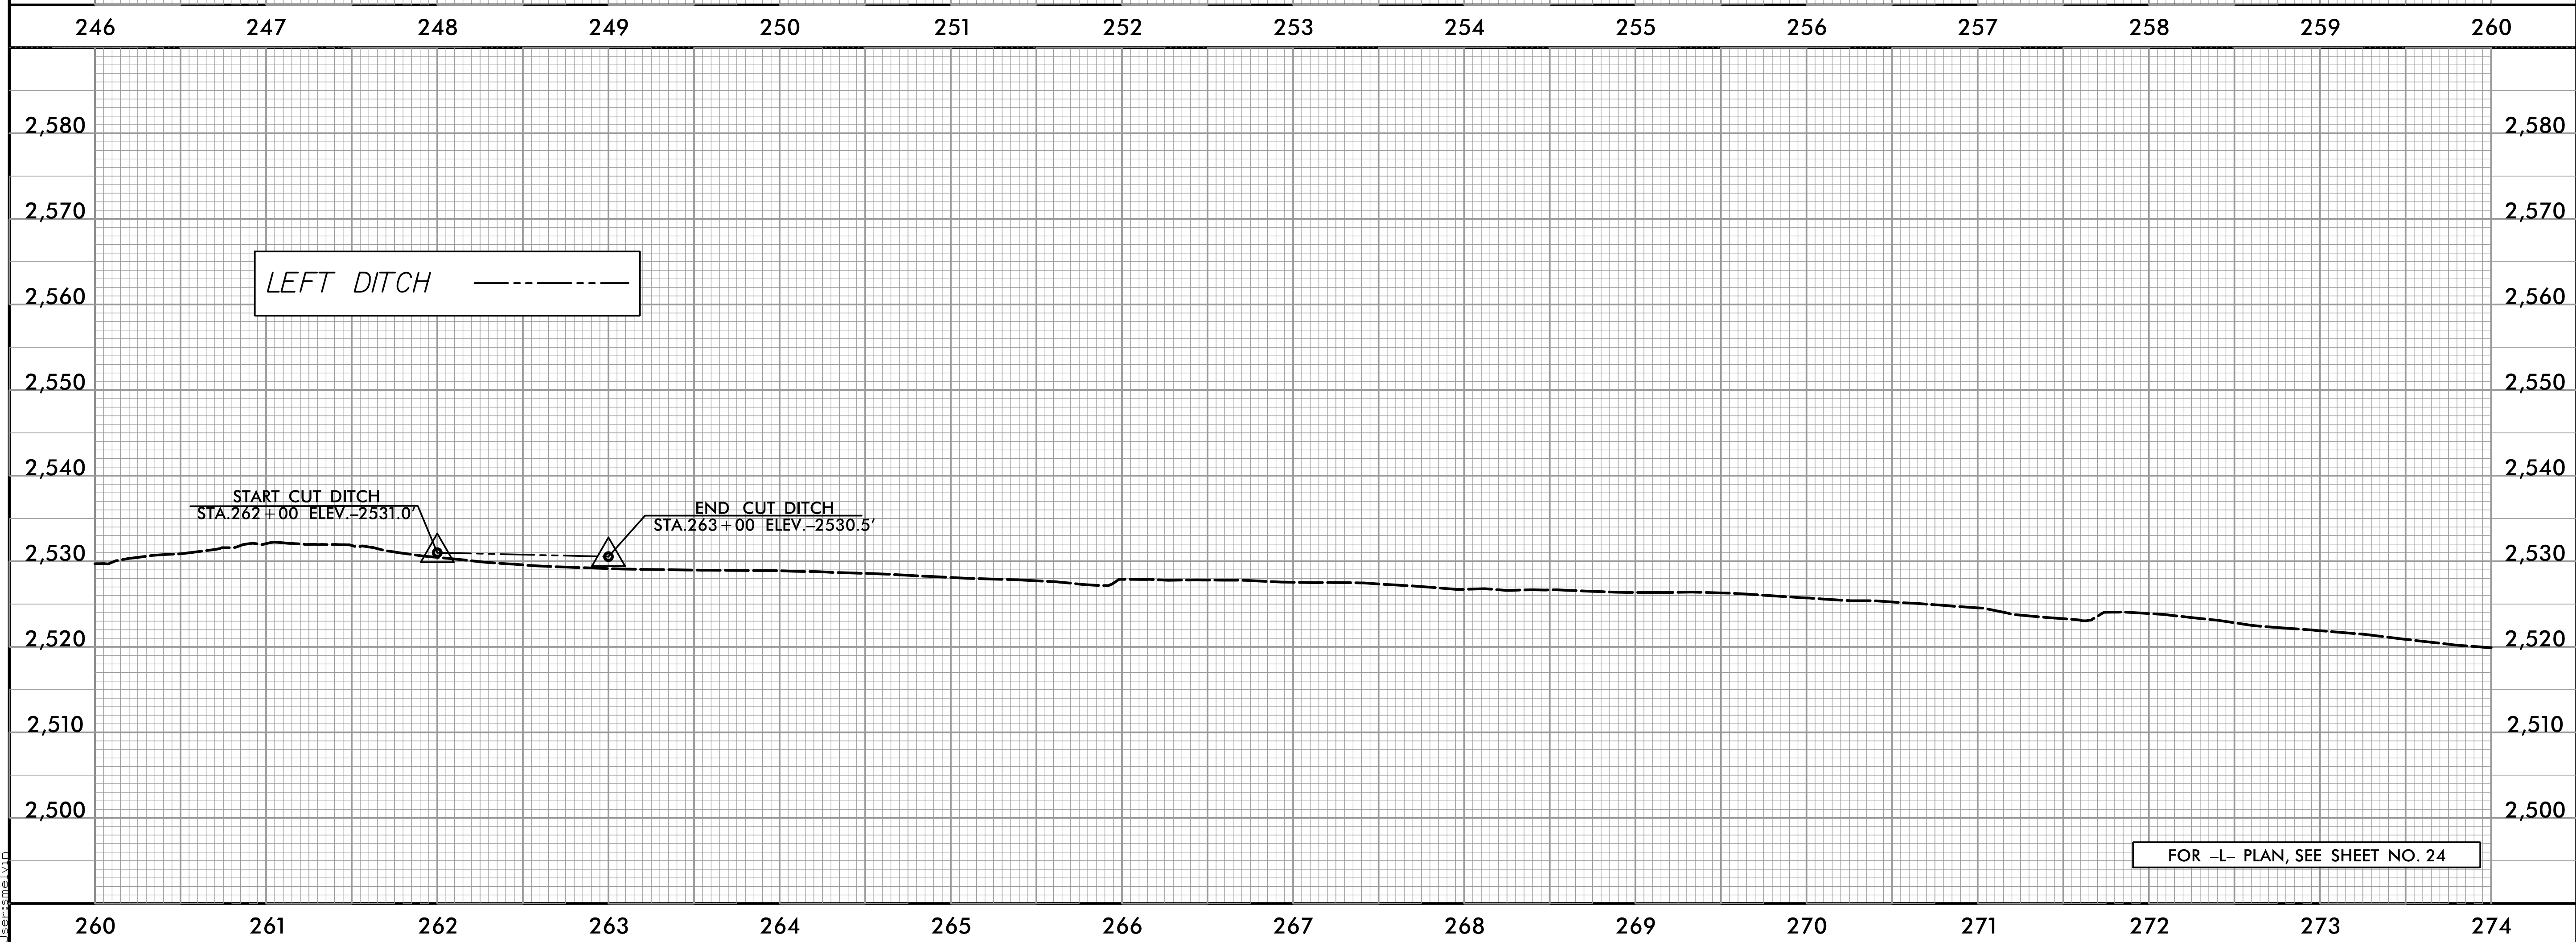
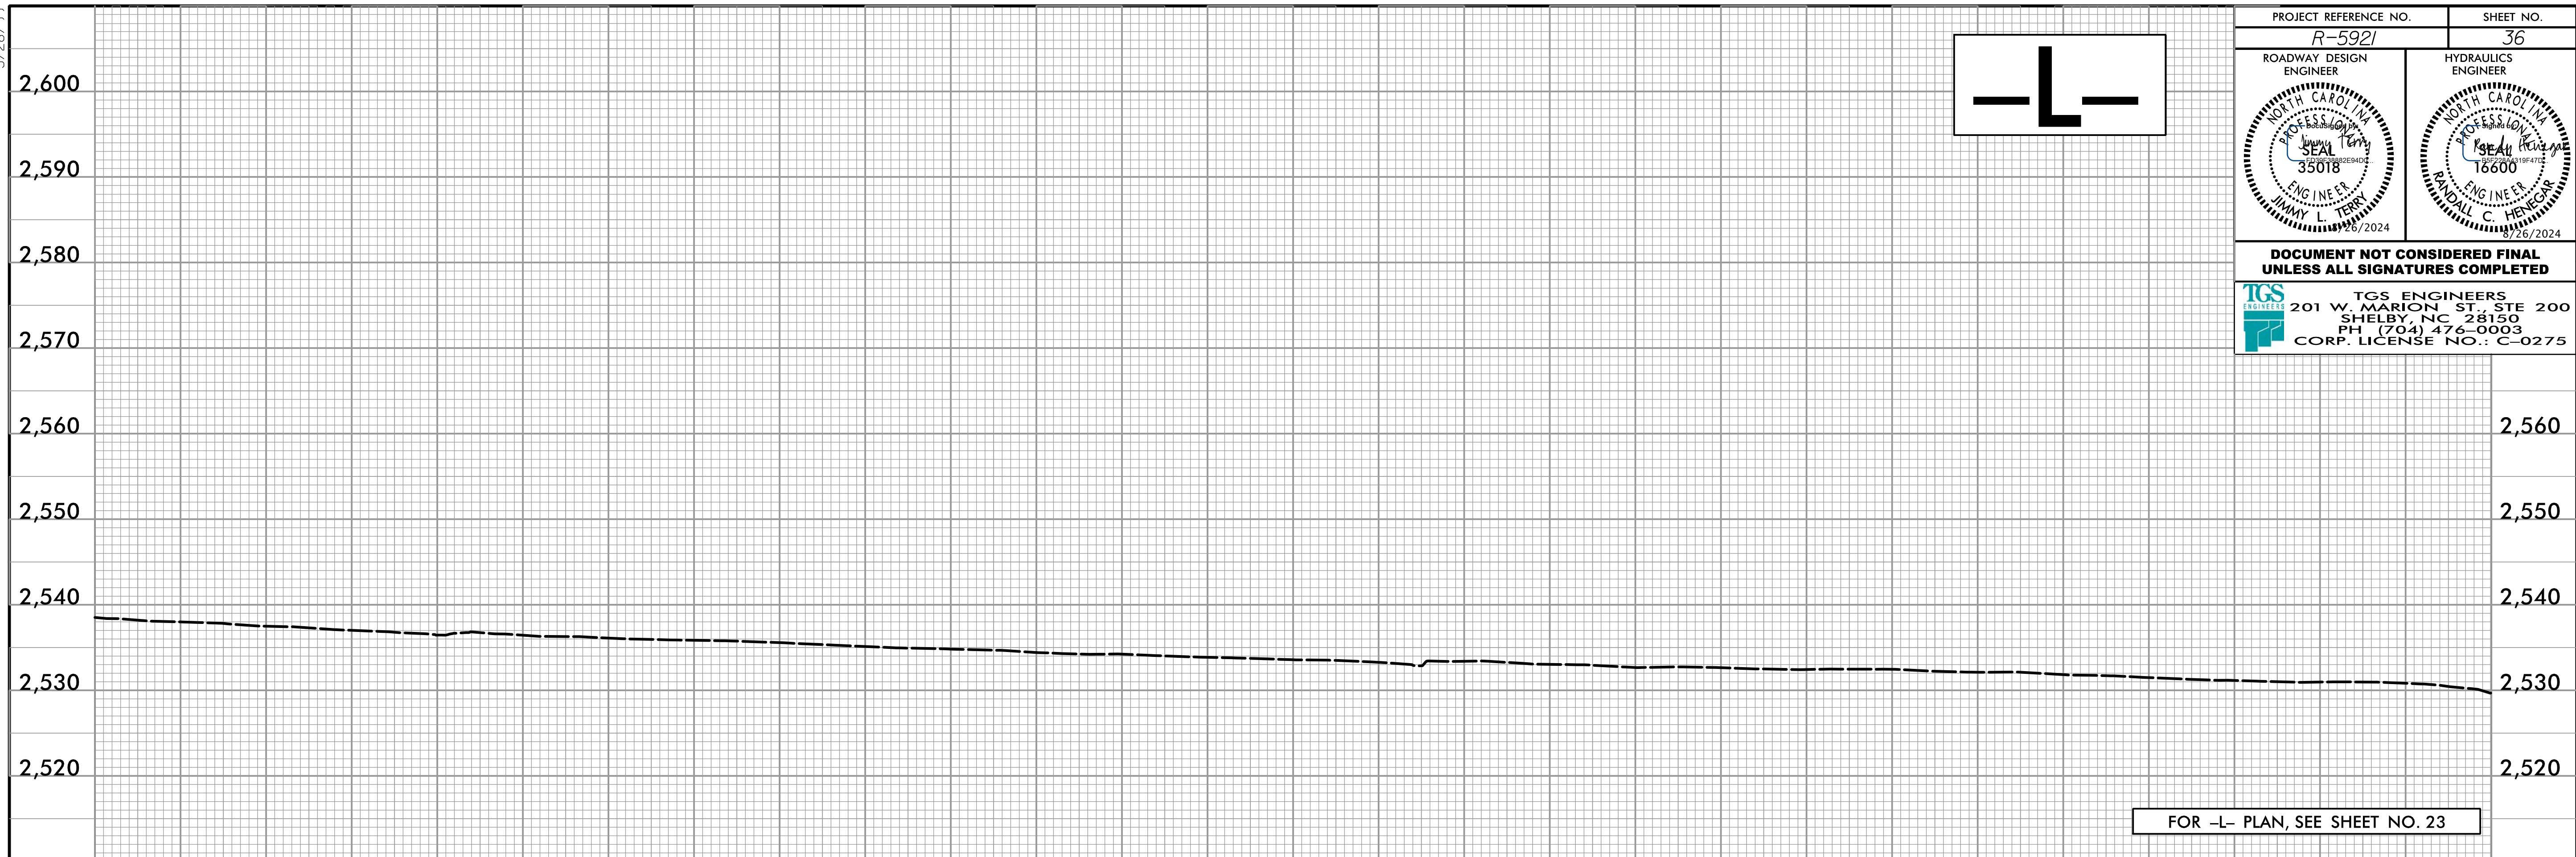


5/28/24

PROJECT REFERENCE NO. <i>R-5921</i>	SHEET NO. <i>36</i>
ROADWAY DESIGN ENGINEER 	HYDRAULICS ENGINEER
DOCUMENT NOT CONSIDERED FINAL UNLESS ALL SIGNATURES COMPLETED	
 TGS ENGINEERS 201 W. MARION ST. STE 200 SHELBY, NC 28150 PH (704) 476-0003 CORP. LICENSE NO.: C-0275	

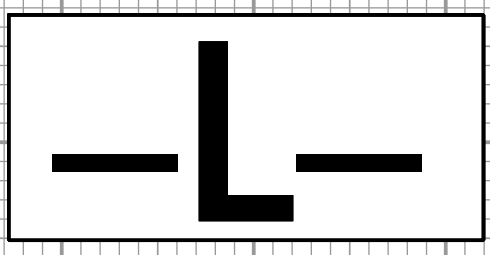

5/28/2024
C:\Users\jerry\AppData\Local\Temp\1\Roadway\Proj\R-5921_Rdy.plt.dgn