



5/28/24



PROJECT REFERENCE NO. <i>R-5921</i>	SHEET NO. <i>38</i>
ROADWAY DESIGN ENGINEER <i>[Signature]</i>	HYDRAULICS ENGINEER <i>[Signature]</i>
DOCUMENT NOT CONSIDERED FINAL UNLESS ALL SIGNATURES COMPLETED	
TGS ENGINEERS 201 W. MARION ST. STE 200 SHELBY, NC 28150 PH (704) 476-0003 CORP. LICENSE NO.: C-0275	

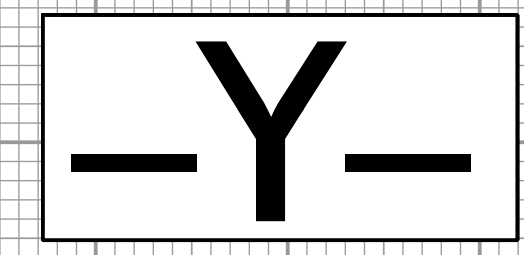

FOR -Y- PLAN, SEE SHEET NO. 4

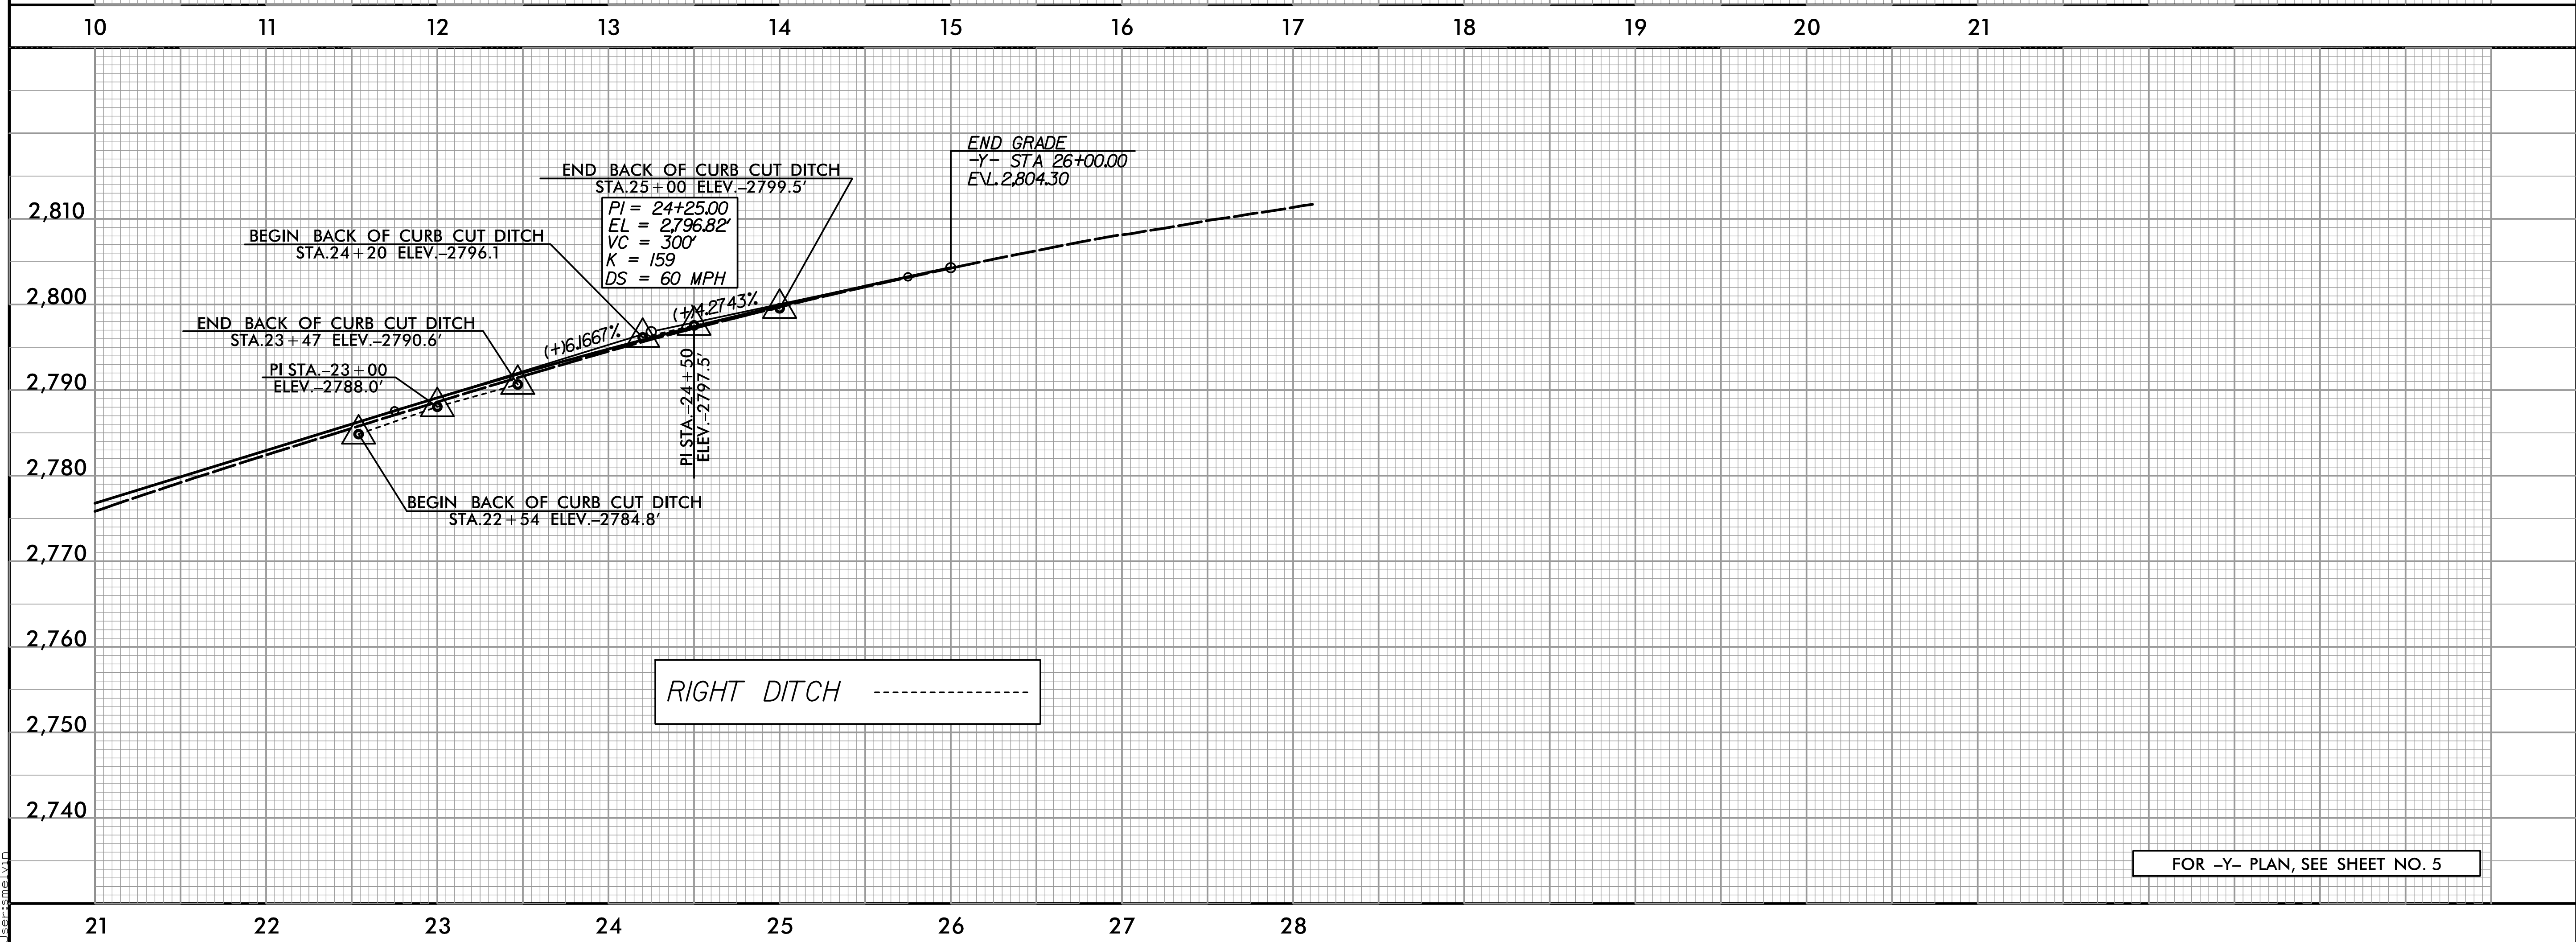

FOR -Y- PLAN, SEE SHEET NO. 5

5/28/2024 R-5921\Roadway\Proc\J-R-5921\_Rdy.plt.dgn