
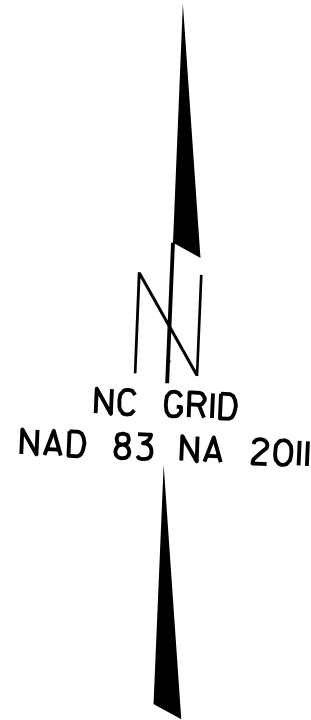


6/2/2019

31-JUL-2024 14:08
I:\5921\NC6001\Survey\3921\BL-r5921.RW Staking Job\Station Crk\06 Working Folders\Survey\Deliverables\con_mec4\NR-5921.Lis-rw05.dgn
R. L. Zietlow, P.L.S.

REVISIONS

MATCH LINE STA -Y- 21+00.00
MATCH TO SHEET NO. 4

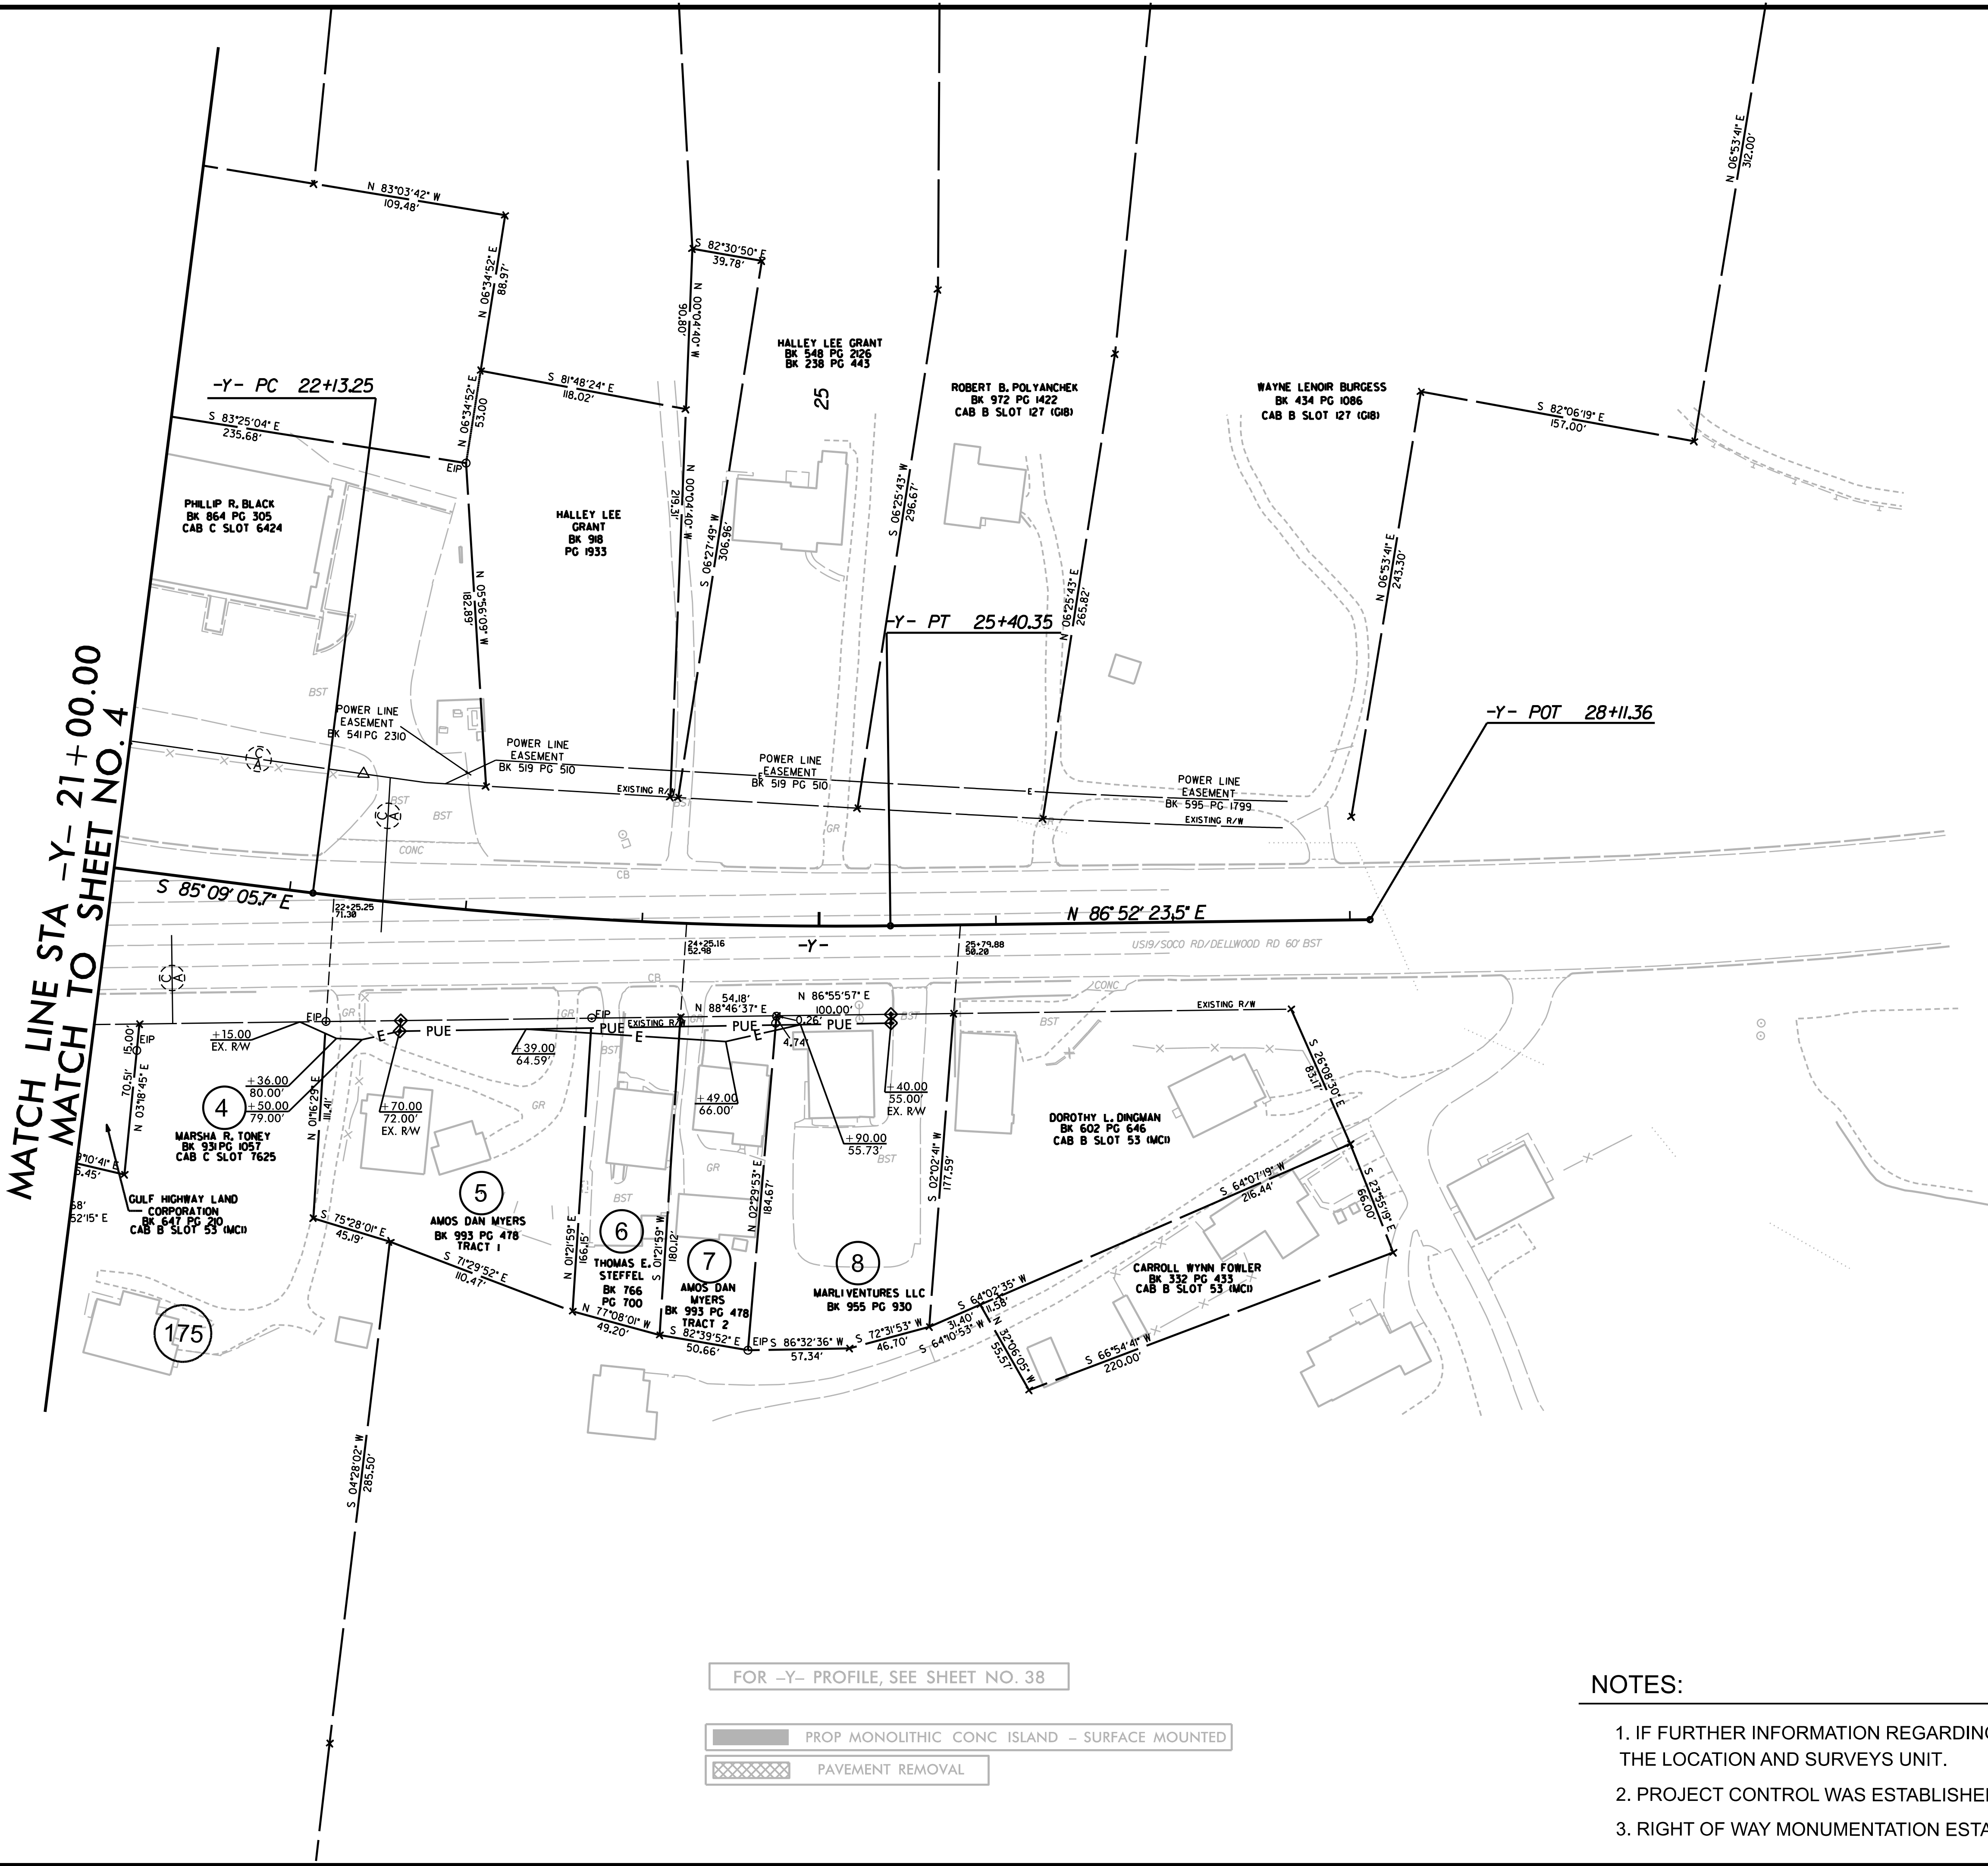

PROJECT REFERENCE NO.	SHEET NO.
R-5921	RW05
Location and Surveys	
MATTERN AND CRAIG ENGINEERS & SURVEYORS 12 BROAD STREET ASHEVILLE NORTH CAROLINA 28801 (828) 254-2201 FAX (828) 254-4562 NC LIC. NO. C-1154	
PROJECT SURVEYOR	
DOCUMENT NOT CONSIDERED FINAL UNLESS ALL SIGNATURES COMPLETED	

I, R.L. Zietlow, certify that the right of way and permanent easement monumentation for this project shown herein was completed under my direct and responsible charge from an actual survey made under my supervision; that all horizontal closures had a minimum ratio of precision of 1:10,000 (Class A). Field work was performed from 11/21/22 to 8/6/24, and all coordinates are based on NAD83/2011; That this survey was performed to meet the requirements of 21NCA 56.1600 as applicable.

This 6th day of August, 2024.

DocuSigned by:
R. L. Zietlow
B4E55C8B405A72...

Professional Land Surveyor L-5235

-Y- CURVE DATA
PI Sta 23+77.07
Δ = 7° 58' 30.8" (LT)
D = 2° 26' 17.2"
L = 327.11'
T = 163.82'
R = 2,350.00'
SE = 0.02
DS = 45 MPH

FOR -Y- PROFILE, SEE SHEET NO. 38

	PROP MONOLITHIC CONC ISLAND - SURFACE MOUNTED
	PAVEMENT REMOVAL

NOTES:

- IF FURTHER INFORMATION REGARDING PROJECT CONTROL IS NEEDED PLEASE CONTACT THE LOCATION AND SURVEYS UNIT.
- PROJECT CONTROL WAS ESTABLISHED USING GNSS, THE GLOBAL NAVIGATION SATELLITE SYSTEM.
- RIGHT OF WAY MONUMENTATION ESTABLISHED 11/21/22 TO 8/6/24.