

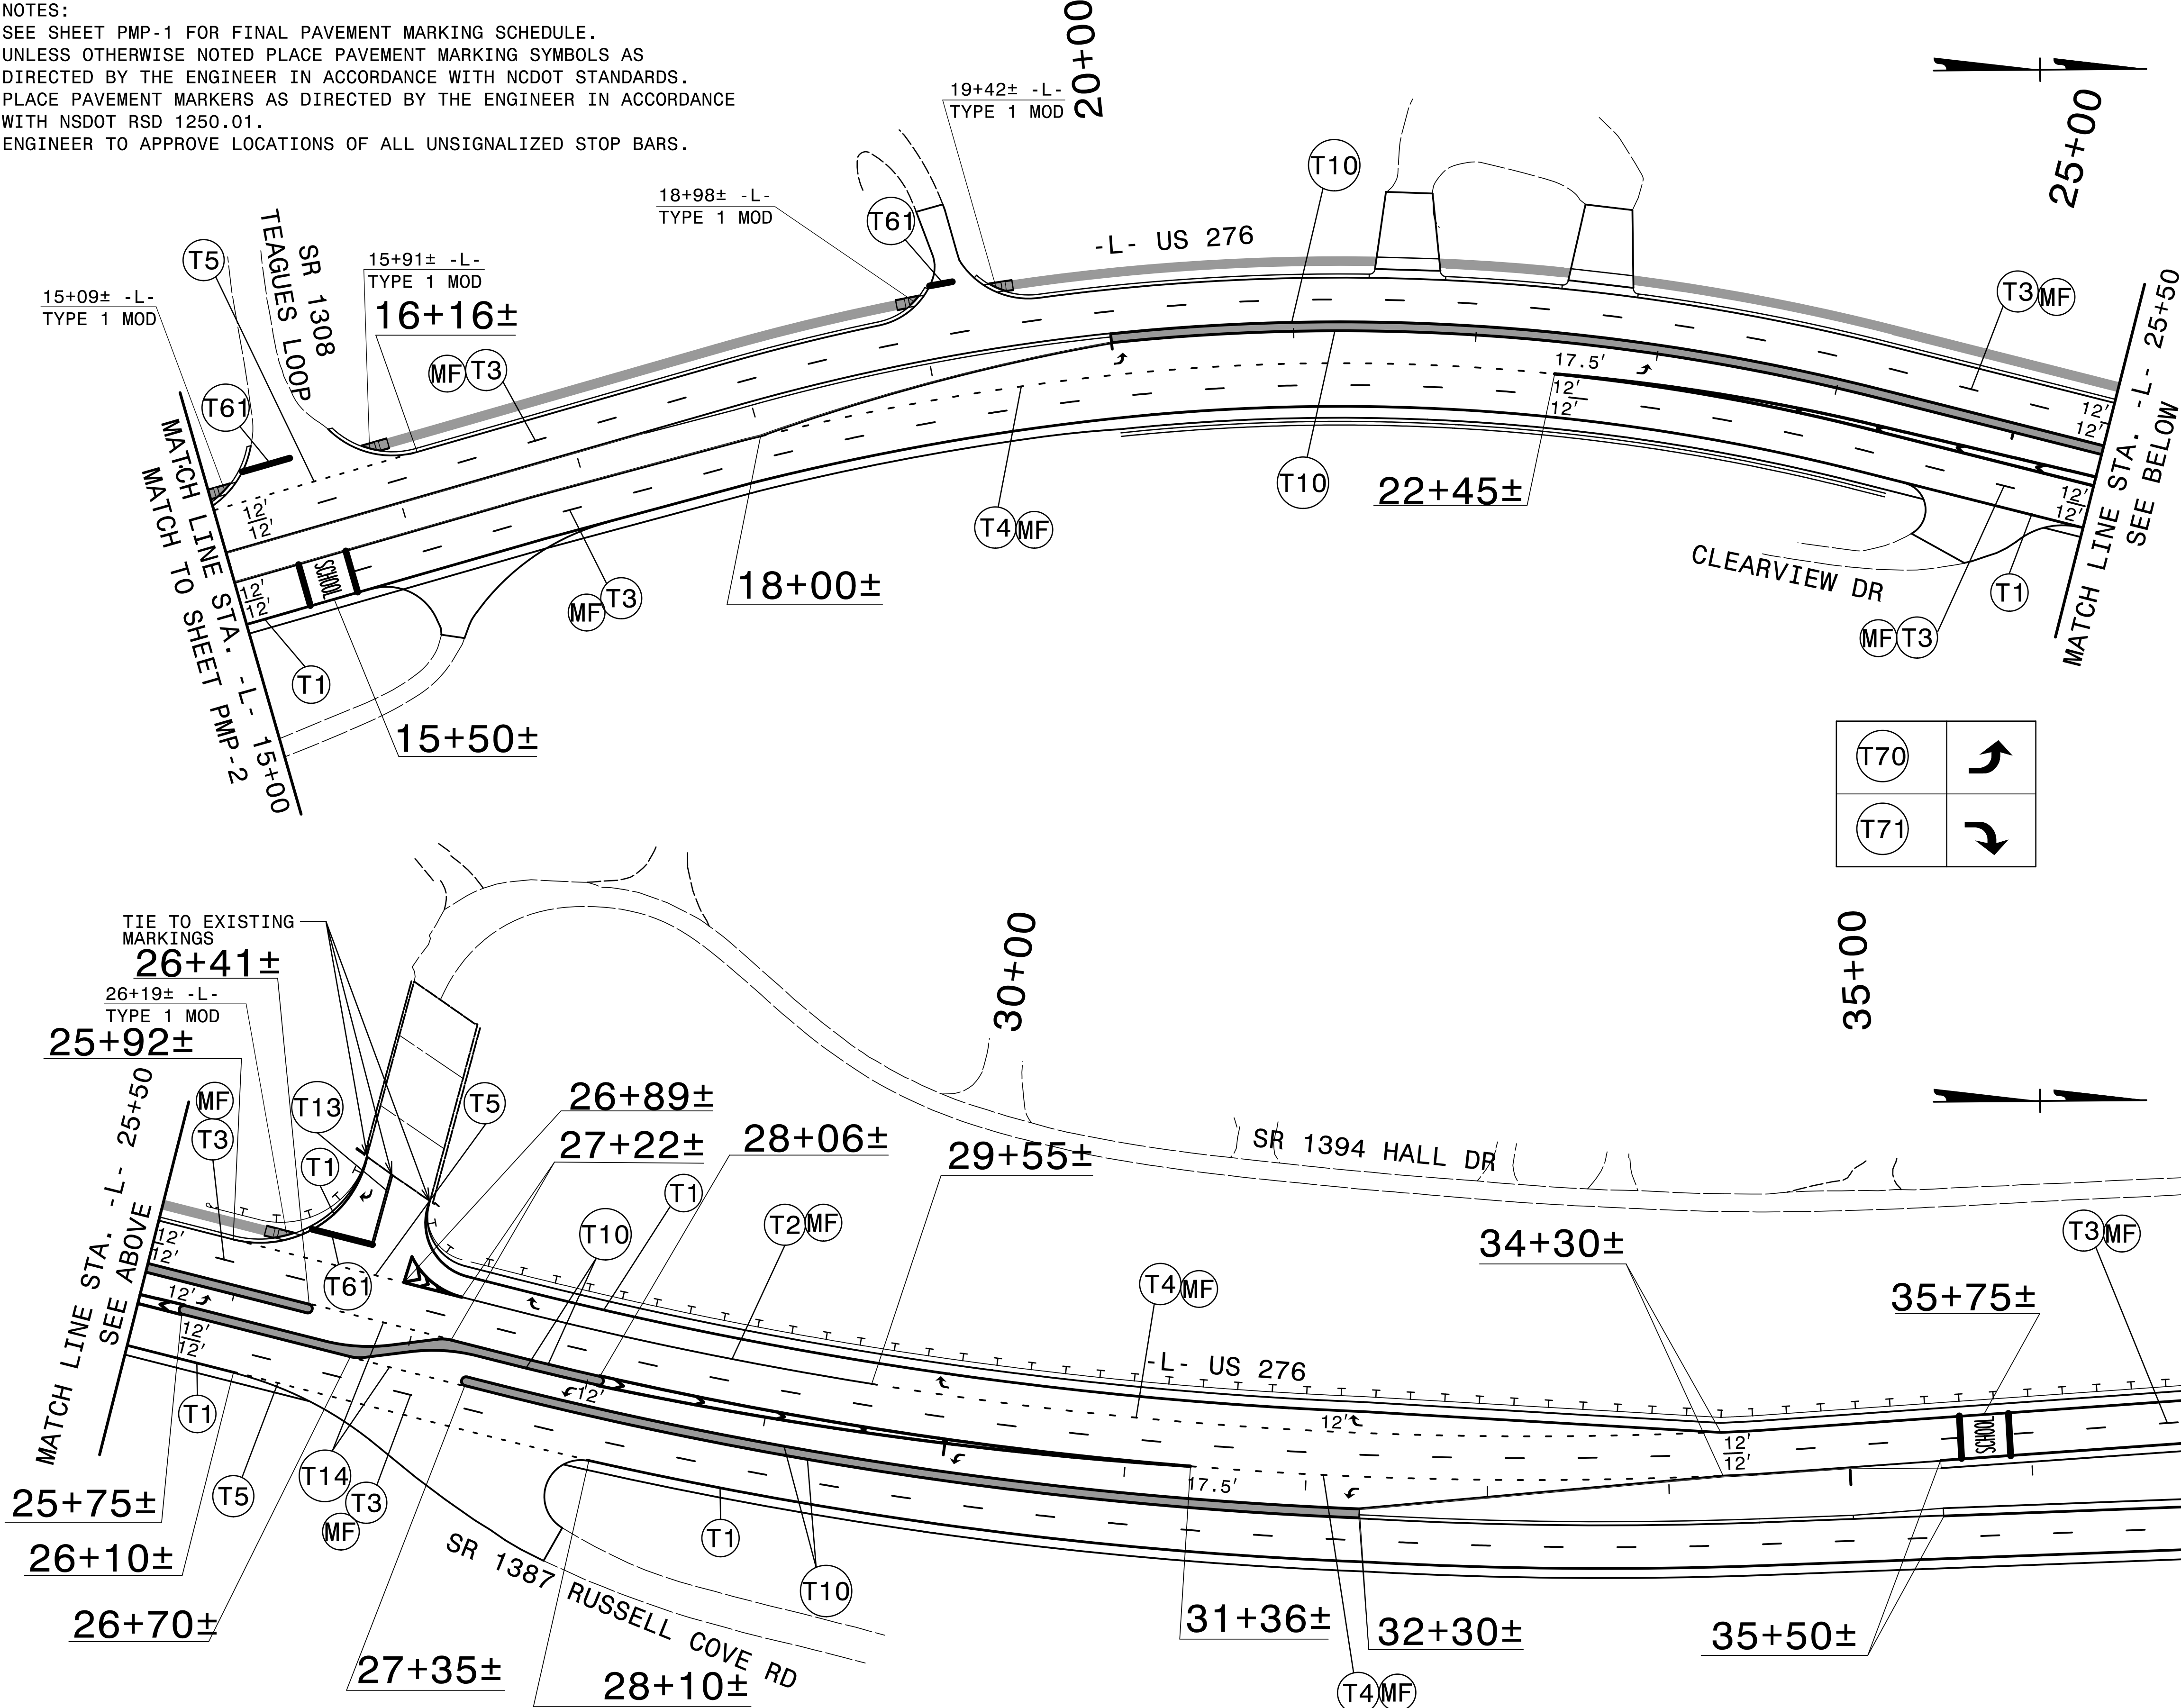


NOTES:
SEE SHEET PMP-1 FOR FINAL PAVEMENT MARKING SCHEDULE.
UNLESS OTHERWISE NOTED PLACE PAVEMENT MARKING SYMBOLS AS
DIRECTED BY THE ENGINEER IN ACCORDANCE WITH NCDOT STANDARDS.
PLACE PAVEMENT MARKERS AS DIRECTED BY THE ENGINEER IN ACCORDANCE
WITH NSDOT RSD 1250.01.
ENGINEER TO APPROVE LOCATIONS OF ALL UNSIGNALIZED STOP BARS.

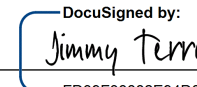

TIP NO. R-5921	SHEET NO. PMP-3
APPROVED:  T030P08882E0400	
DATE: 8/26/2024	
SEAL 	
DOCUMENT NOT CONSIDERED FINAL UNLESS ALL SIGNATURES COMPLETED	
 TGS ENGINEERS 201 W. MARION ST., STE 200 SHELBY, NC 28150 PH: (704) 476-0003 CORP. LICENSE NO.: C-0275	


"SCHOOL" SYMBOL

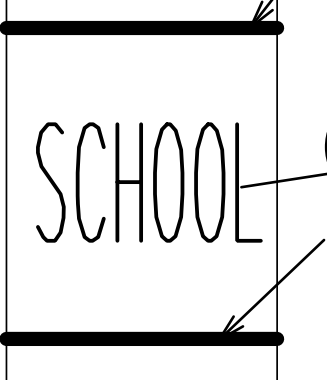

TRANSVERSE BAND (24", 90 MILS)

SEE NCDOT RSD 1205.08, SHT 4 OF 9
AND NCDOT RSD 1205.10.

WHITE ISLAND DETAIL

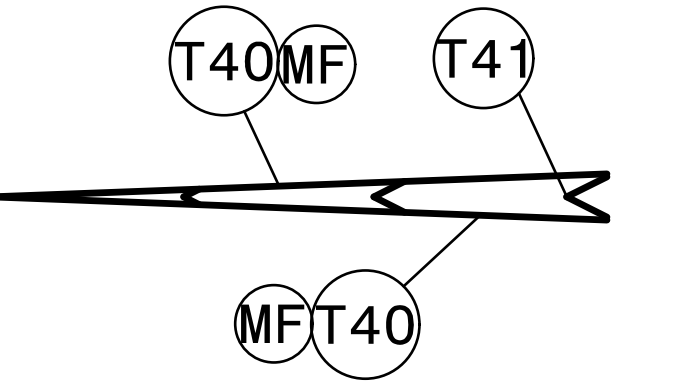

PAVEMENT MARKING DETAIL