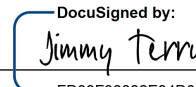

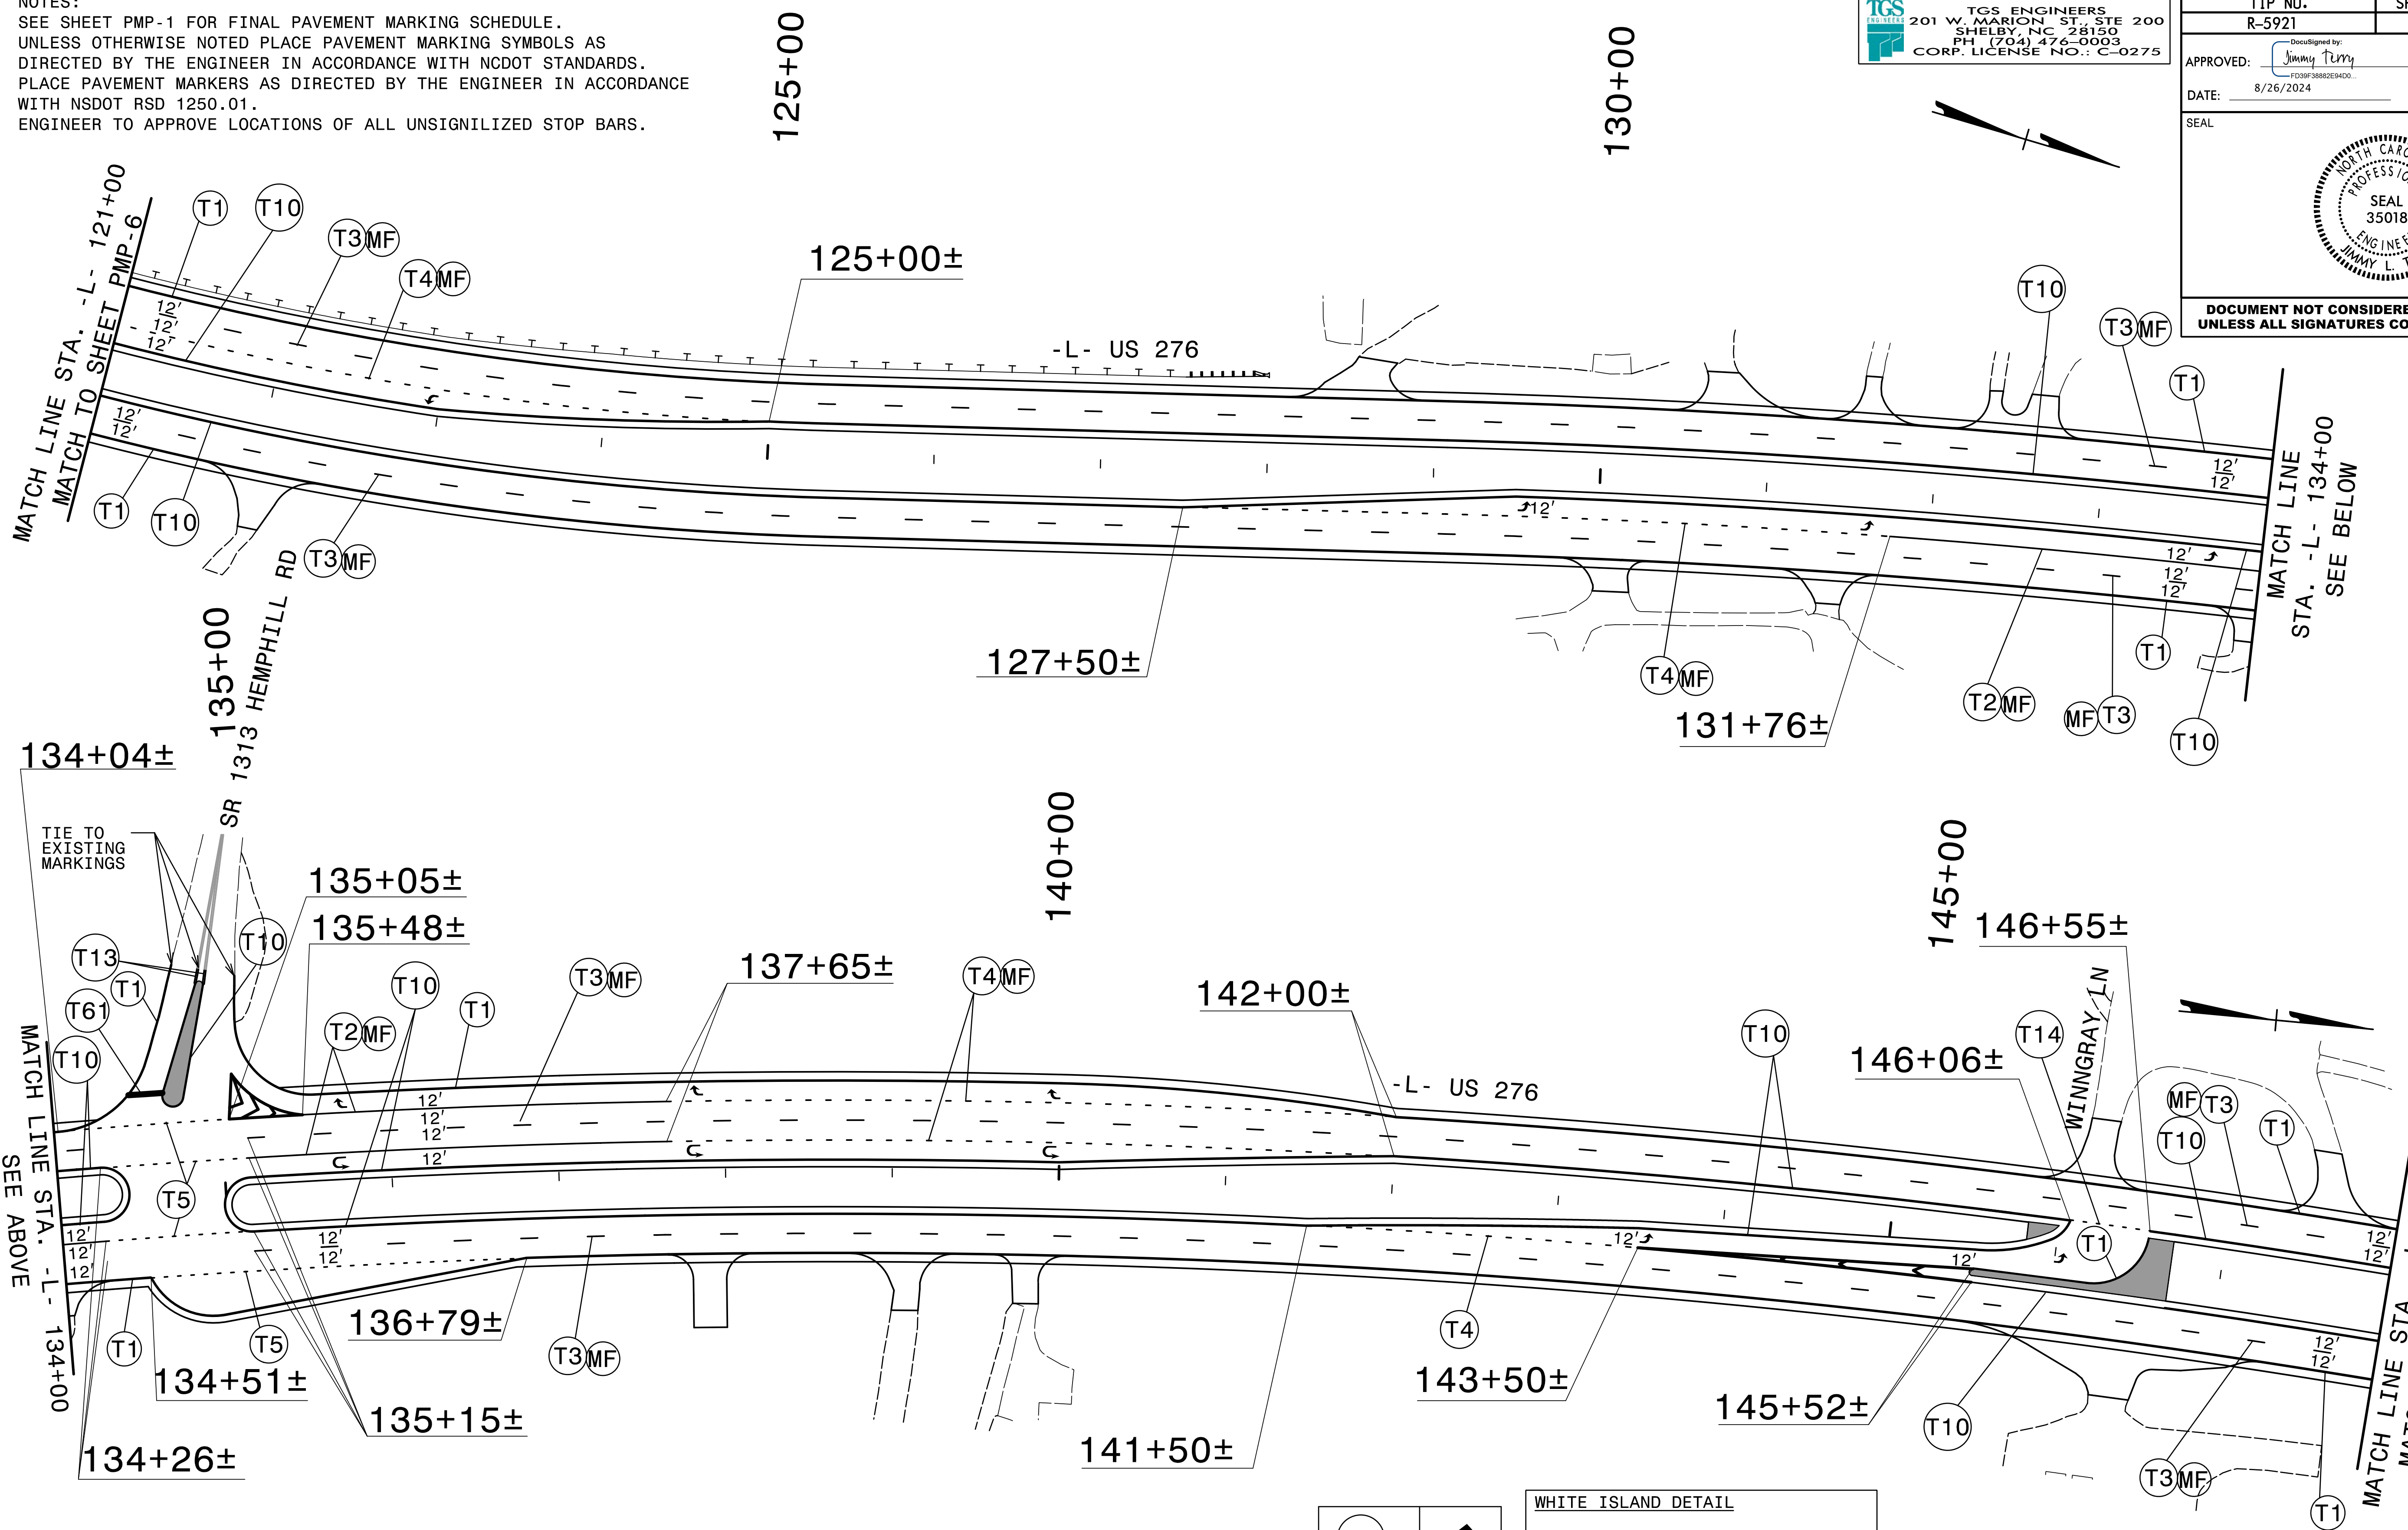

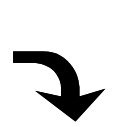



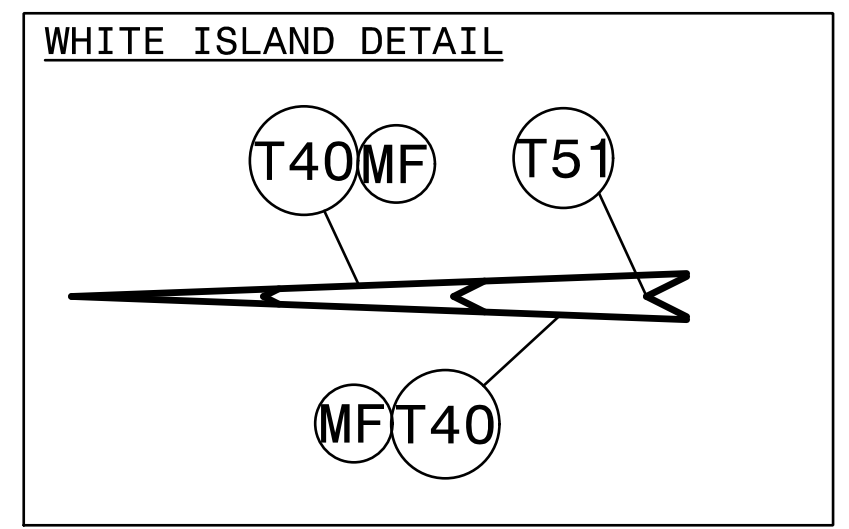
NOTES:
SEE SHEET PMP-1 FOR FINAL PAVEMENT MARKING SCHEDULE.
UNLESS OTHERWISE NOTED PLACE PAVEMENT MARKING SYMBOLS AS DIRECTED BY THE ENGINEER IN ACCORDANCE WITH NCDOT STANDARDS.
PLACE PAVEMENT MARKERS AS DIRECTED BY THE ENGINEER IN ACCORDANCE WITH NSDOT RSD 1250.01.
ENGINEER TO APPROVE LOCATIONS OF ALL UNSIGNILIZED STOP BARS.

TGS ENGINEERS
201 W. MARION ST., STE 200
SHELBY, NC 28150
PH (704) 476-0003
CORP. LICENSE NO.: C-0275

TIP NO. R-5921	SHEET NO. PMP-7
APPROVED:  E030958802E0400	
DATE: 8/26/2024	
SEAL 	
DOCUMENT NOT CONSIDERED FINAL UNLESS ALL SIGNATURES COMPLETED	



T70	
T71	
T77	



PAVEMENT MARKING DETAIL

3/5/2024
X:\NCDOT\R-5921\Traffic Pavement Markings\R-5921_Sgn_PMP_07.dgn
User:smelvin