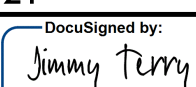


NOTES:
SEE SHEET PMP-1 FOR FINAL PAVEMENT MARKING SCHEDULE.
UNLESS OTHERWISE NOTED PLACE PAVEMENT MARKING SYMBOLS AS
DIRECTED BY THE ENGINEER IN ACCORDANCE WITH NCDOT STANDARDS.
PLACE PAVEMENT MARKERS AS DIRECTED BY THE ENGINEER IN ACCORDANCE
WITH NSDOT RSD 1250.01.
ENGINEER TO APPROVE LOCATIONS OF ALL UNSIGNILIZED STOP BARS.

TGS ENGINEERS
201 W. MARION ST., STE 200
SHELBY, NC 28150
PH (704) 476-0003
CORP. LICENSE NO.: C-0275

TIP NO. R-5921	SHEET NO. PMP-9
APPROVED:  F039F3882E54D0	
DATE: 8/26/2024	
SEAL 	
DOCUMENT NOT CONSIDERED FINAL UNLESS ALL SIGNATURES COMPLETED	




MATCH LINE STA. -L- 176+00
MATCH TO SHEET PMP-8

MATCH LINE
STA. -L- 190+00
SEE BELOW

MATCH LINE STA. -L- 190+00
SEE ABOVE

MATCH LINE STA. -L- 204+00
MATCH TO SHEET PMP-10

6/3/2024
X:\NCDOT\R-5921\Traffic Pavement Markings\R-5921_Sgn_PMP_09.dgn
User:smelvin

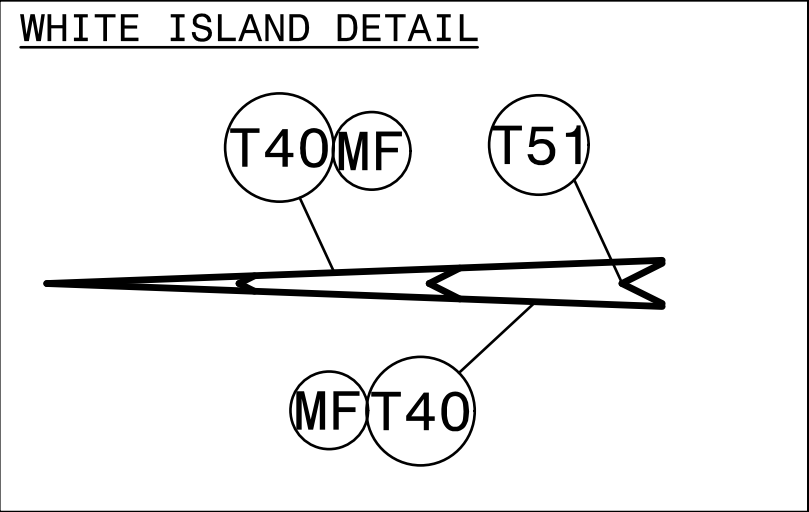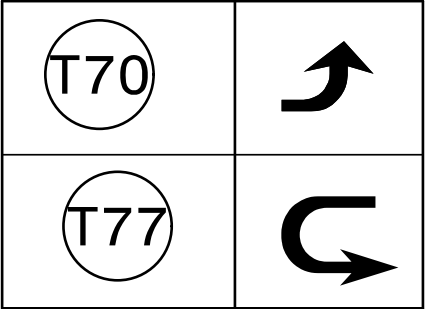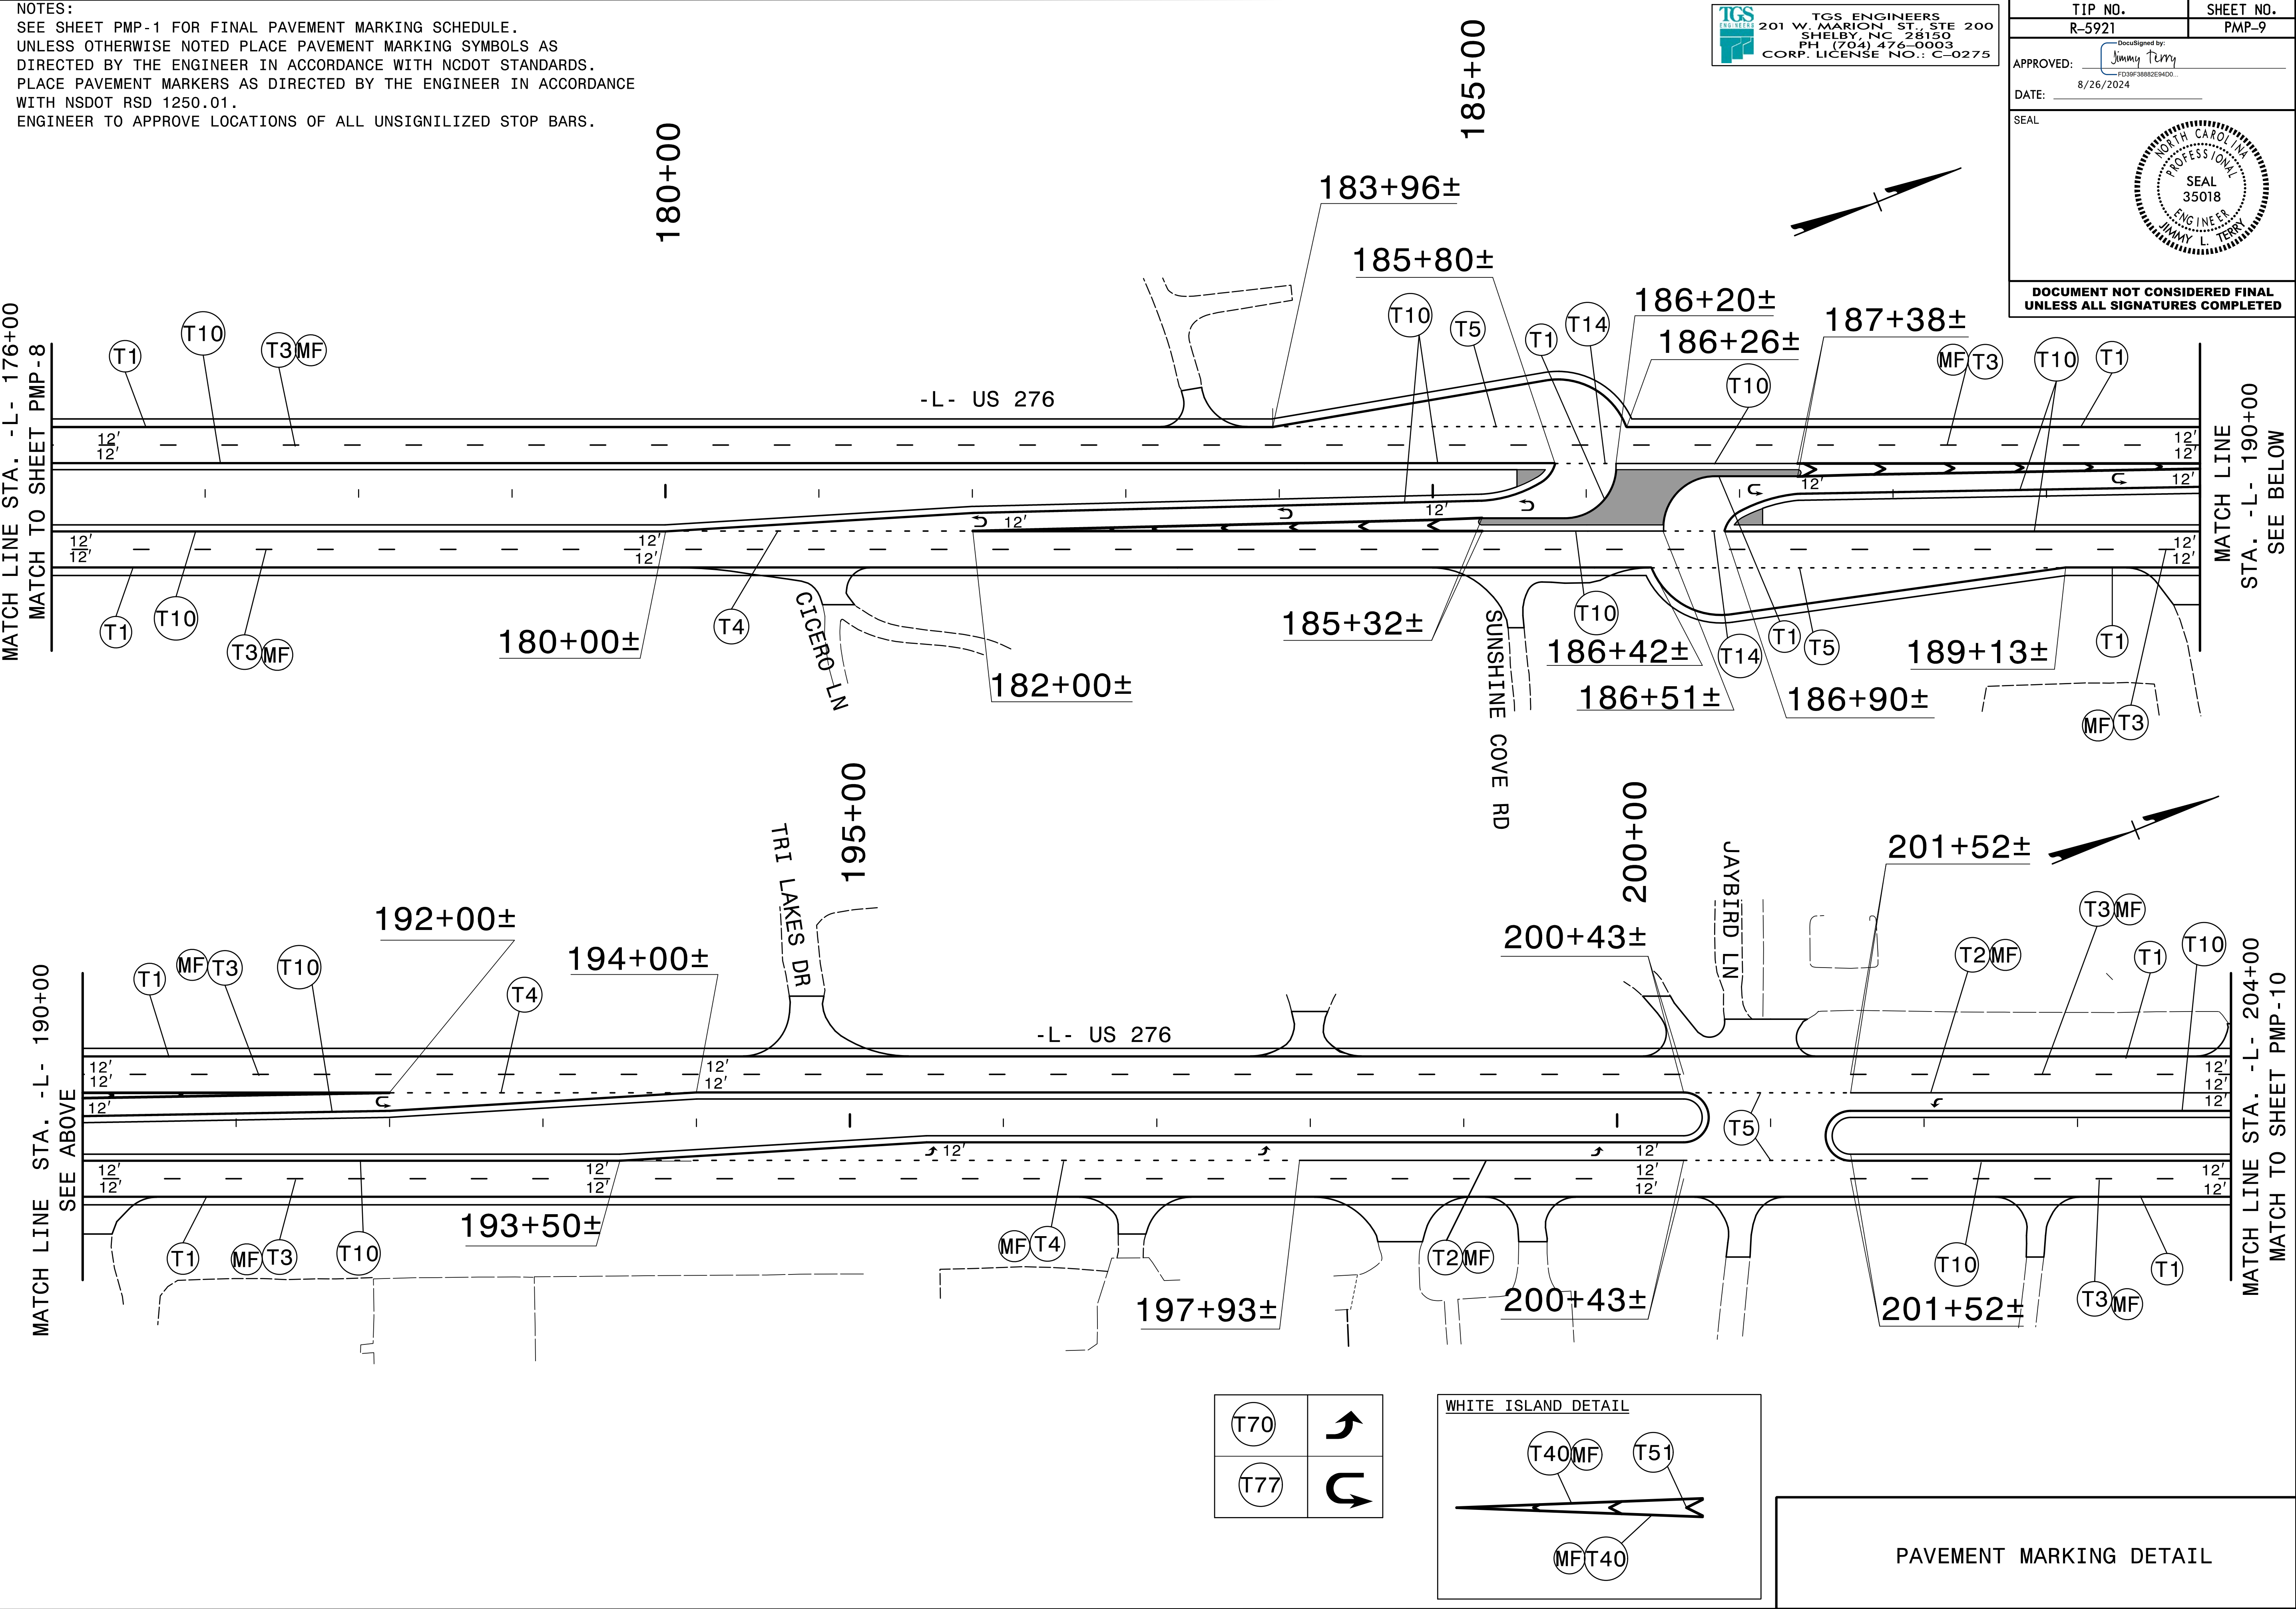

PAVEMENT MARKING DETAIL