
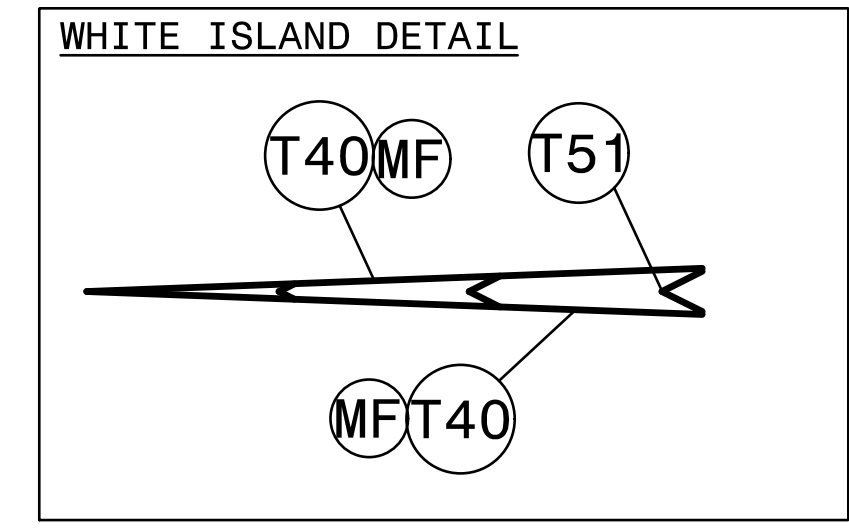
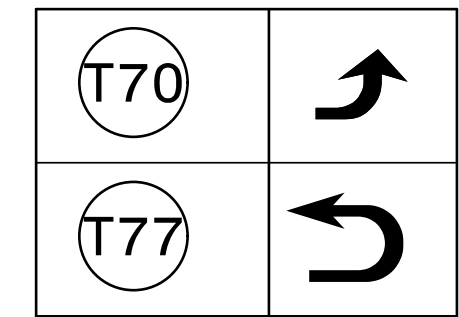
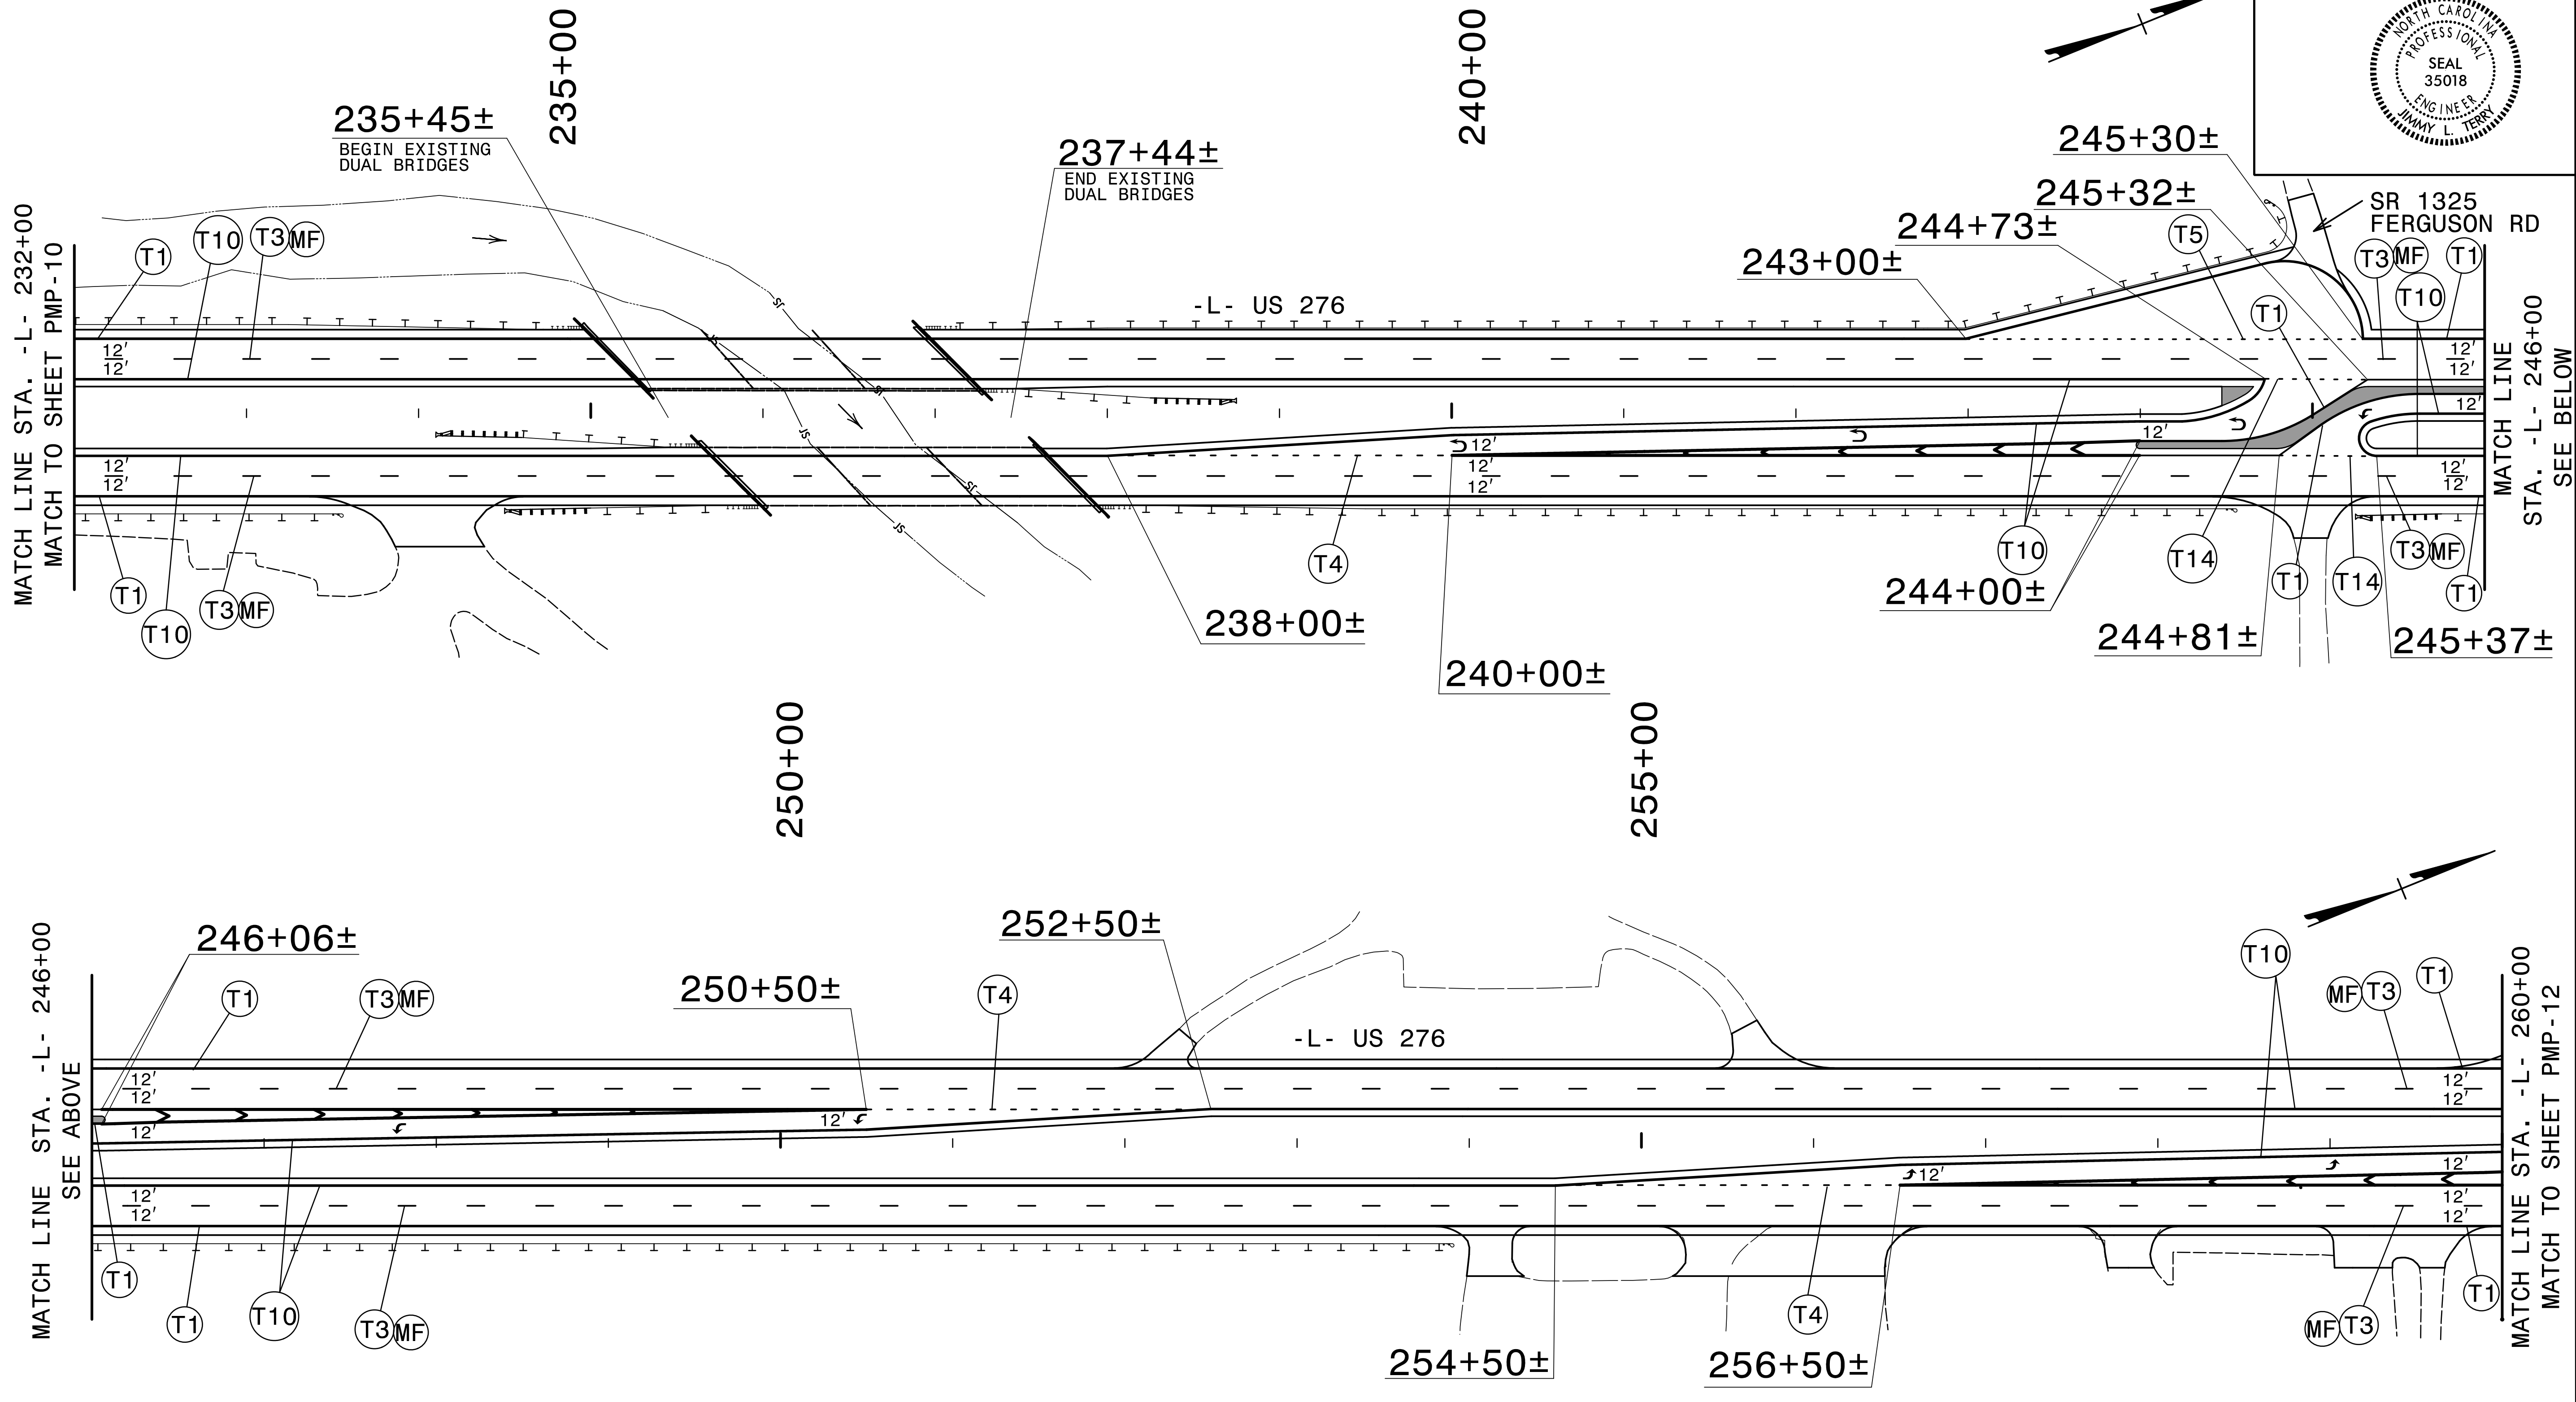


NOTES:  
SEE SHEET PMP-1 FOR FINAL PAVEMENT MARKING SCHEDULE.  
UNLESS OTHERWISE NOTED PLACE PAVEMENT MARKING SYMBOLS AS DIRECTED BY THE ENGINEER IN ACCORDANCE WITH NCDOT STANDARDS.  
PLACE PAVEMENT MARKERS AS DIRECTED BY THE ENGINEER IN ACCORDANCE WITH NSDOT RSD 1250.01.

TGS ENGINEERS  
201 W. MARION ST., STE 200  
SHELBY, NC 28150  
PH (704) 476-0003  
CORP. LICENSE NO.: C-0275

TIP NO. R-5921	SHEET NO. PMP-11
APPROVED: <i>Jimmy Terry</i> DATE: 8/26/2024	
SEAL 	



6/3/2024  
X:\N6001\R-5921\Traffic\ Pavement Markings\R-5921\_Sgn\_PMP\_11.dgn  
User:smelvin