


TGS ENGINEERS
201 W. MARION ST., STE 200
SHELBY, NC 28150
PH (704) 476-0003
CORP. LICENSE NO.: C-0275

TIP NO. R-5921	SHEET NO. PMP-12
DocuSigned by:  F1D39F38B8D2E94AD0	
APPROVED: _____ DATE: 8/26/2024 _____	
SEAL 	

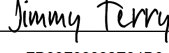