



NOTES:
SEE SHEET PMP-1 FOR FINAL PAVEMENT MARKING SCHEDULE.
UNLESS OTHERWISE NOTED PLACE PAVEMENT MARKING SYMBOLS AS
DIRECTED BY THE ENGINEER IN ACCORDANCE WITH NCDOT STANDARDS.
PLACE PAVEMENT MARKERS AS DIRECTED BY THE ENGINEER IN ACCORDANCE
WITH NSDOT RSD 1250.01.

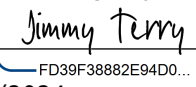

TIP NO. R-5921	SHEET NO. PMP-13
APPROVED:  DATE: 8/26/2024	
SEAL 	
TGS ENGINEERS 201 W. MARION ST. STE 200 SHELBY, NC 28150 PH (704) 476-0003 CORP. LICENSE NO.: C-0275	

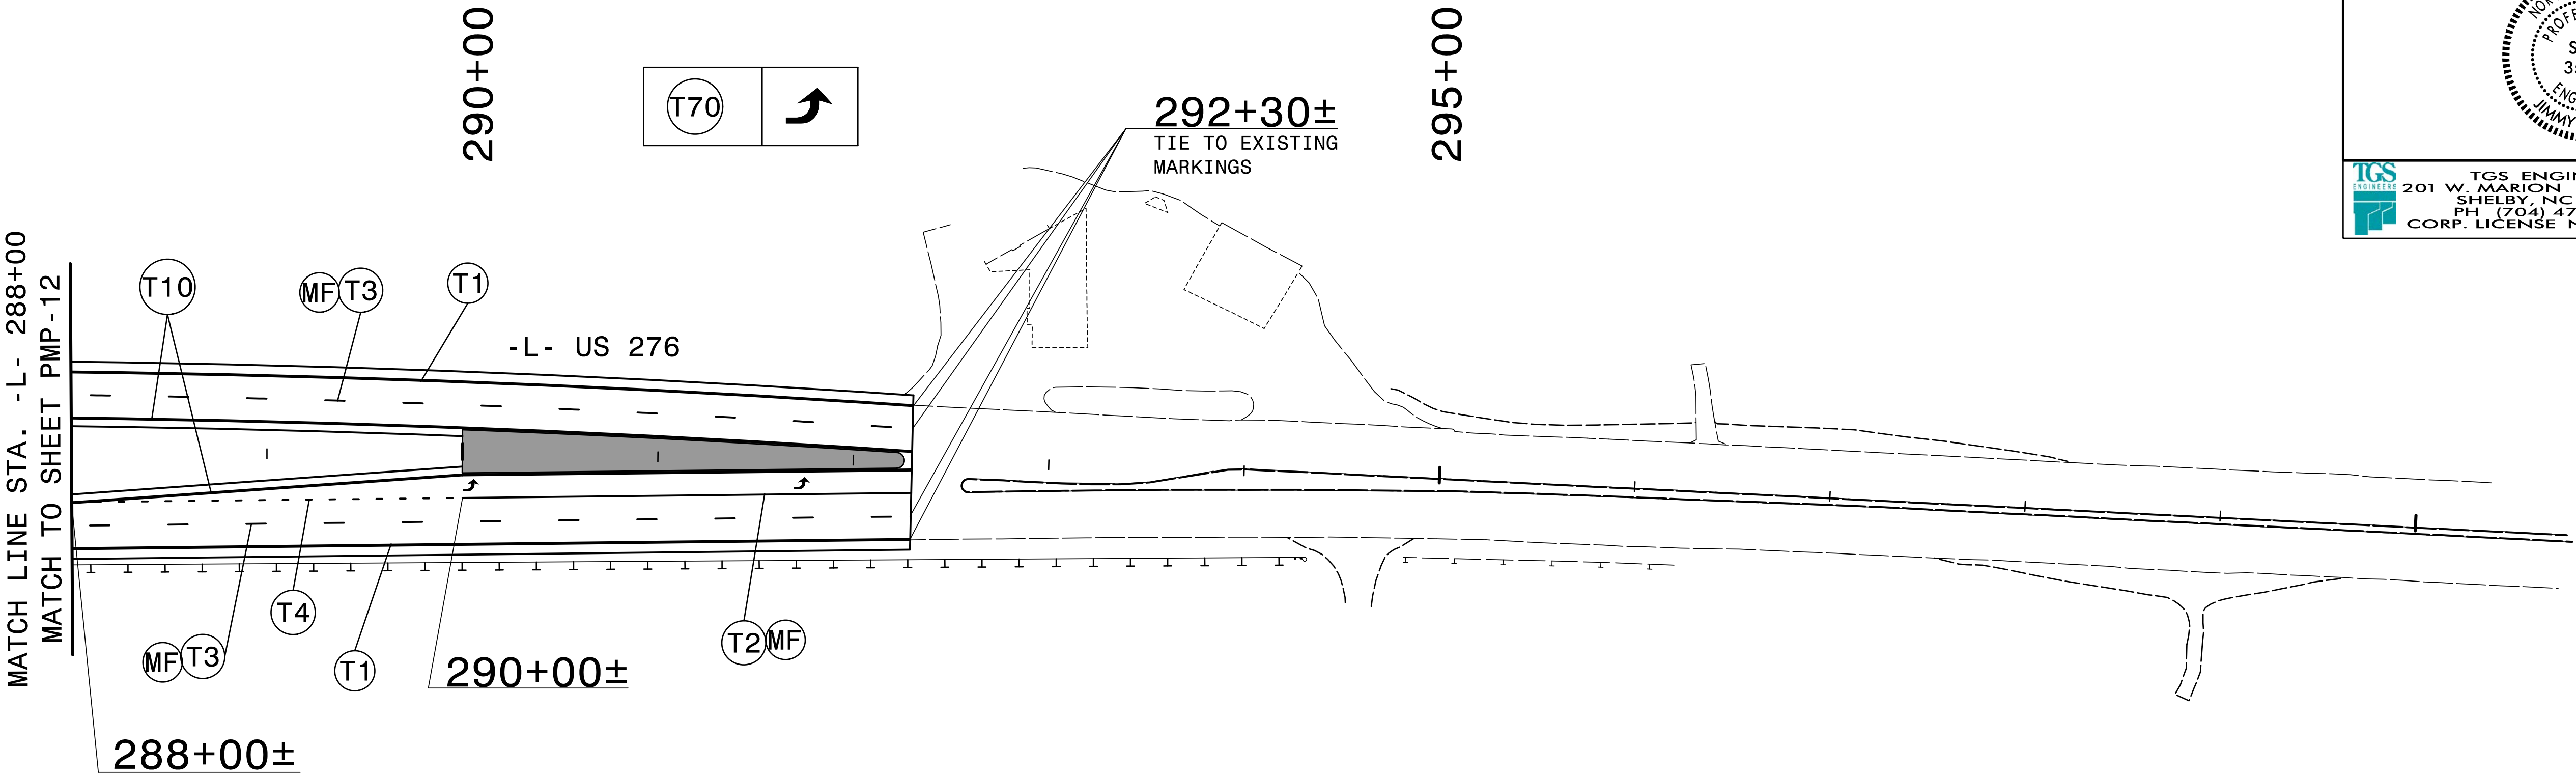

PAVEMENT MARKING DETAIL