


PROJECT REFERENCE NO.	SHEET NO.
R-5921	EC-29/CONST.6
RW SHEET NO.	
ROADWAY DESIGN ENGINEER	HYDRAULICS ENGINEER

TGS ENGINEERS
 201 W. MARION ST. STE 200
 SHELBY, NC 28150
 PH (704) 476-0003
 CORP. LICENSE NO.: C-0275

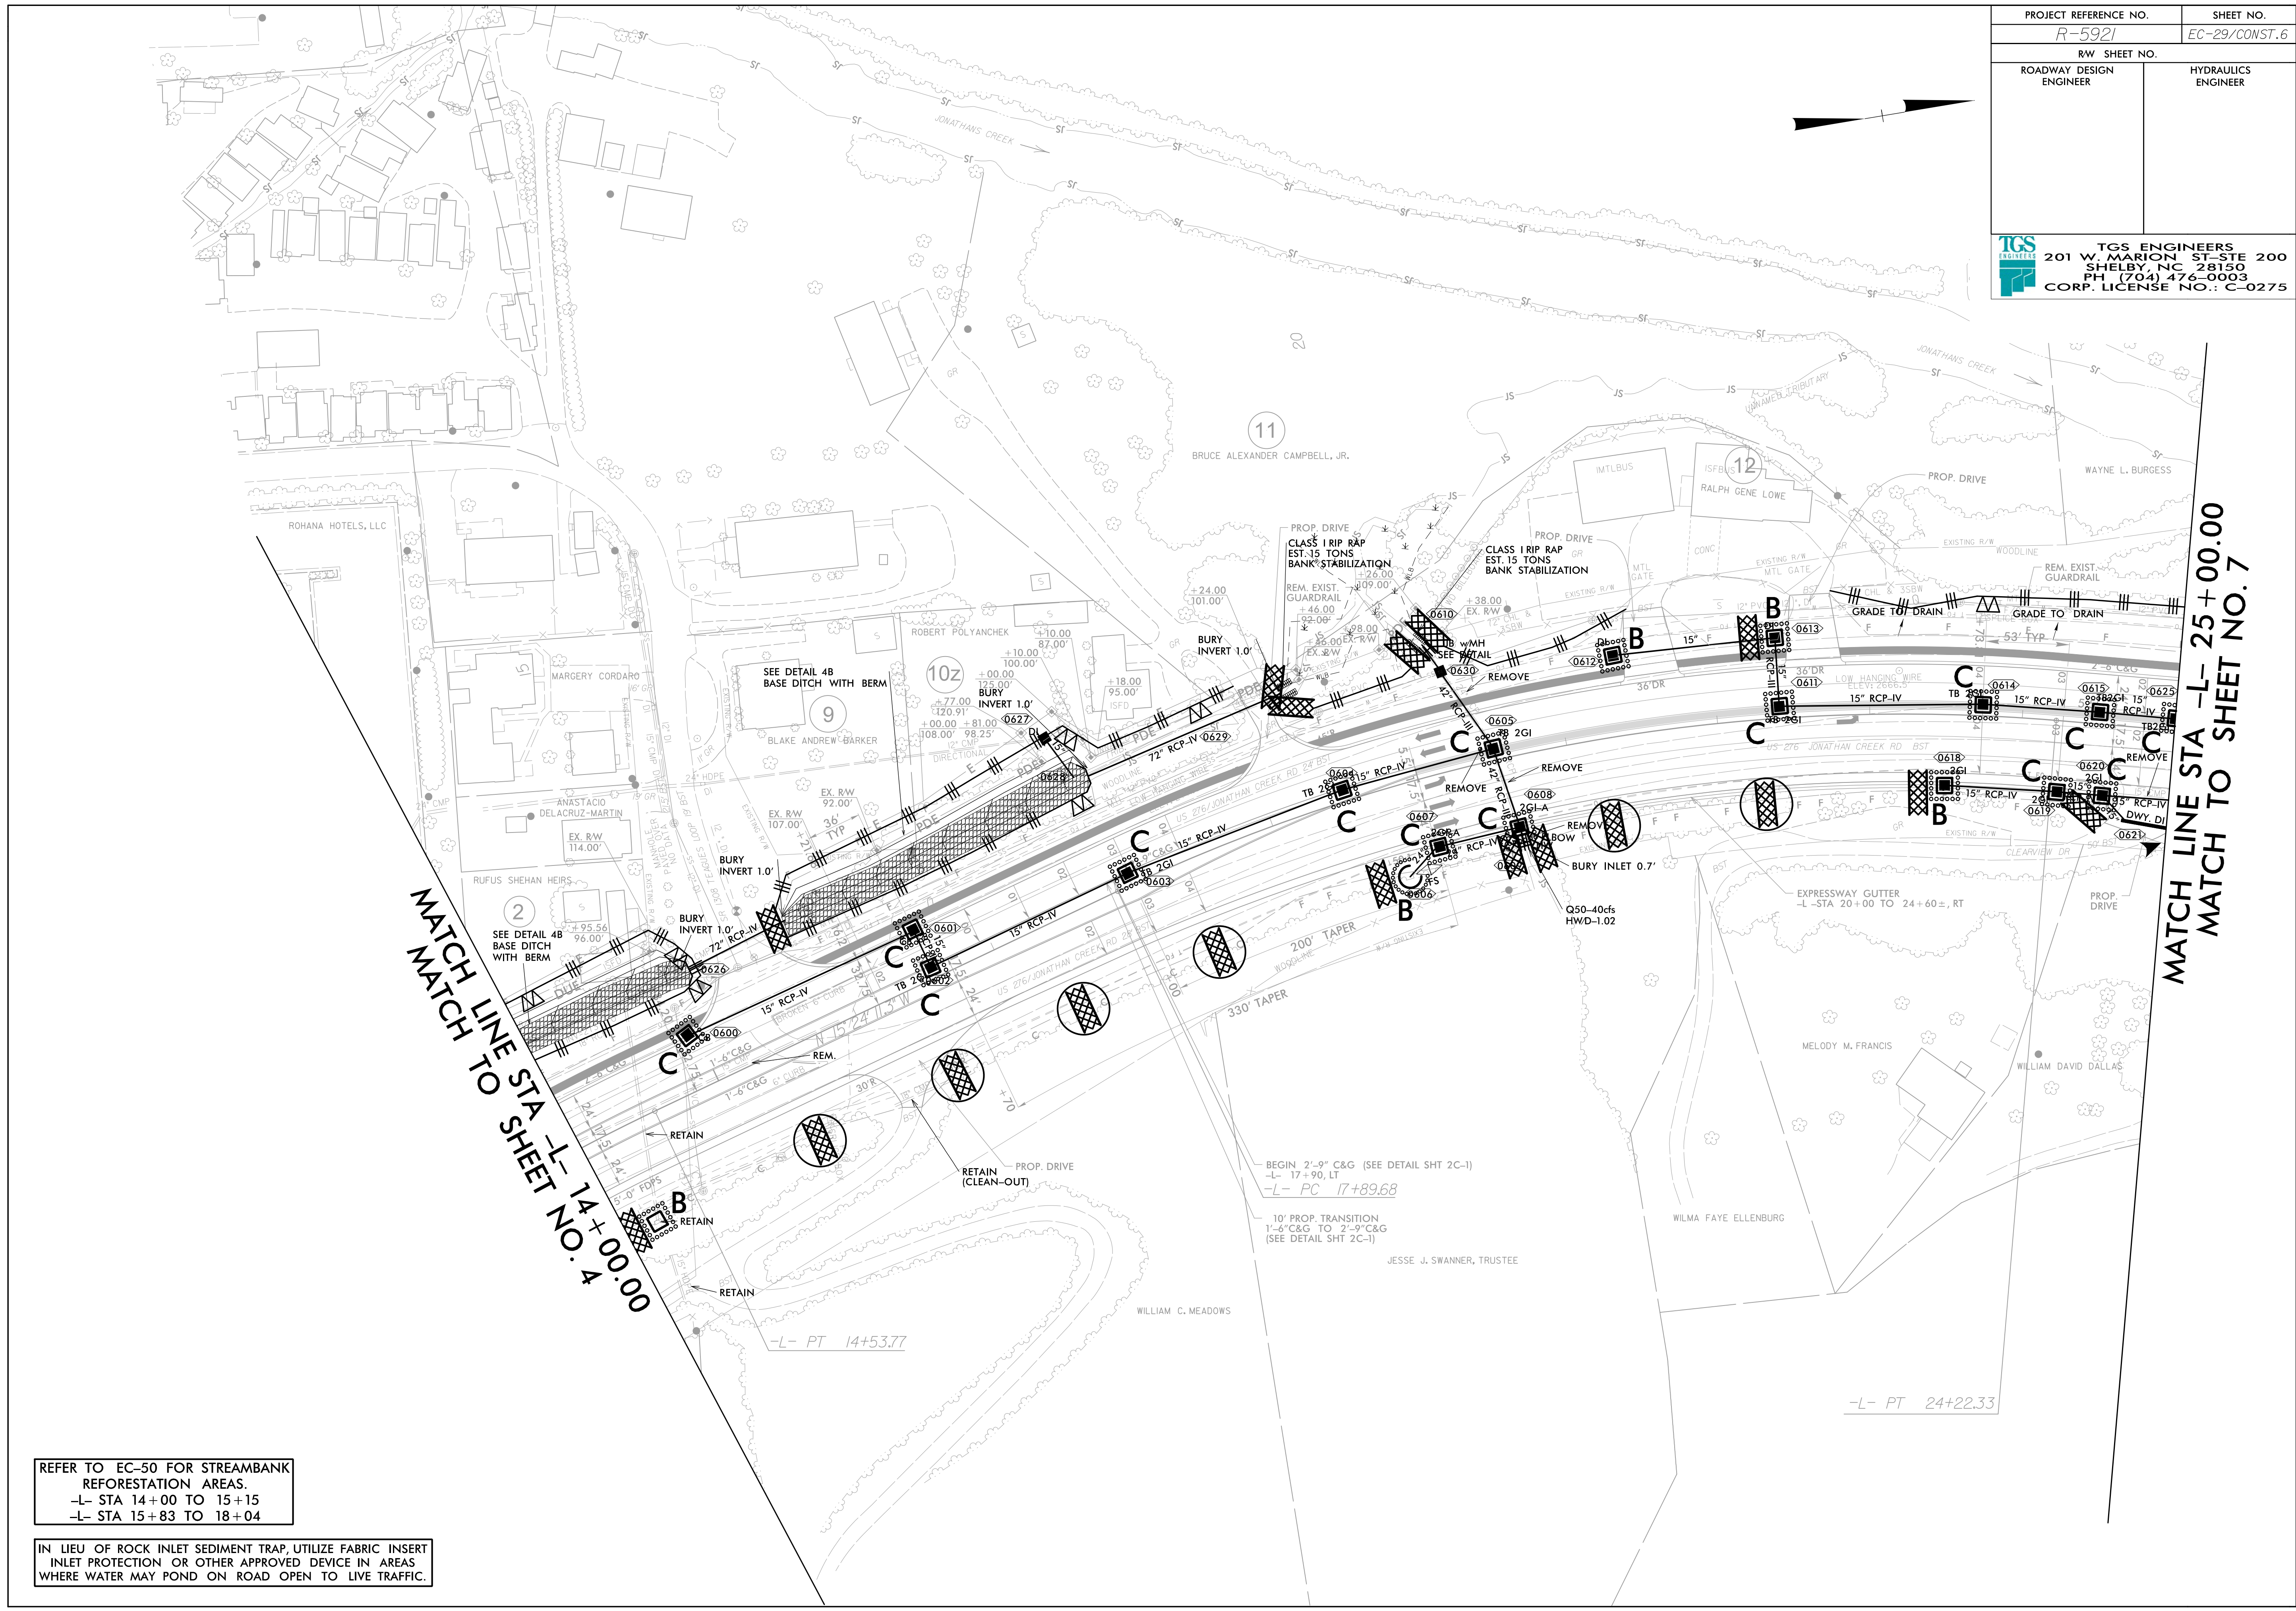

MATCH LINE STA -L- 14+00.00
 MATCH TO SHEET NO. 4

MATCH LINE STA -L- 25+00.00
 MATCH TO SHEET NO. 7

REFER TO EC-50 FOR STREAMBANK REFORESTATION AREAS.
 -L- STA 14+00 TO 15+15
 -L- STA 15+83 TO 18+04

IN LIEU OF ROCK INLET SEDIMENT TRAP, UTILIZE FABRIC INSERT INLET PROTECTION OR OTHER APPROVED DEVICE IN AREAS WHERE WATER MAY POND ON ROAD OPEN TO LIVE TRAFFIC.

BEGIN 2'-9" C&G (SEE DETAIL SHT 2C-1)
 -L- 17+90, LT
 -L- PC 17+89.68

10' PROP. TRANSITION
 1'-6" C&G TO 2'-9" C&G
 (SEE DETAIL SHT 2C-1)

-L- PT 14+53.77

-L- PT 24+22.33