


-L- STA 43+50.00  
END GRADE  
BEGIN RESURFACING

PROJECT REFERENCE NO. <i>R-5921</i>	SHEET NO. <i>EC-31/CONST. B</i>
RW SHEET NO.	
ROADWAY DESIGN ENGINEER	HYDRAULICS ENGINEER
<b>TGS ENGINEERS</b> 201 W. MARION ST-STE 200 SHELBY, NC 28150 PH (704) 476-0003 CORP. LICENSE NO.: C-0275	

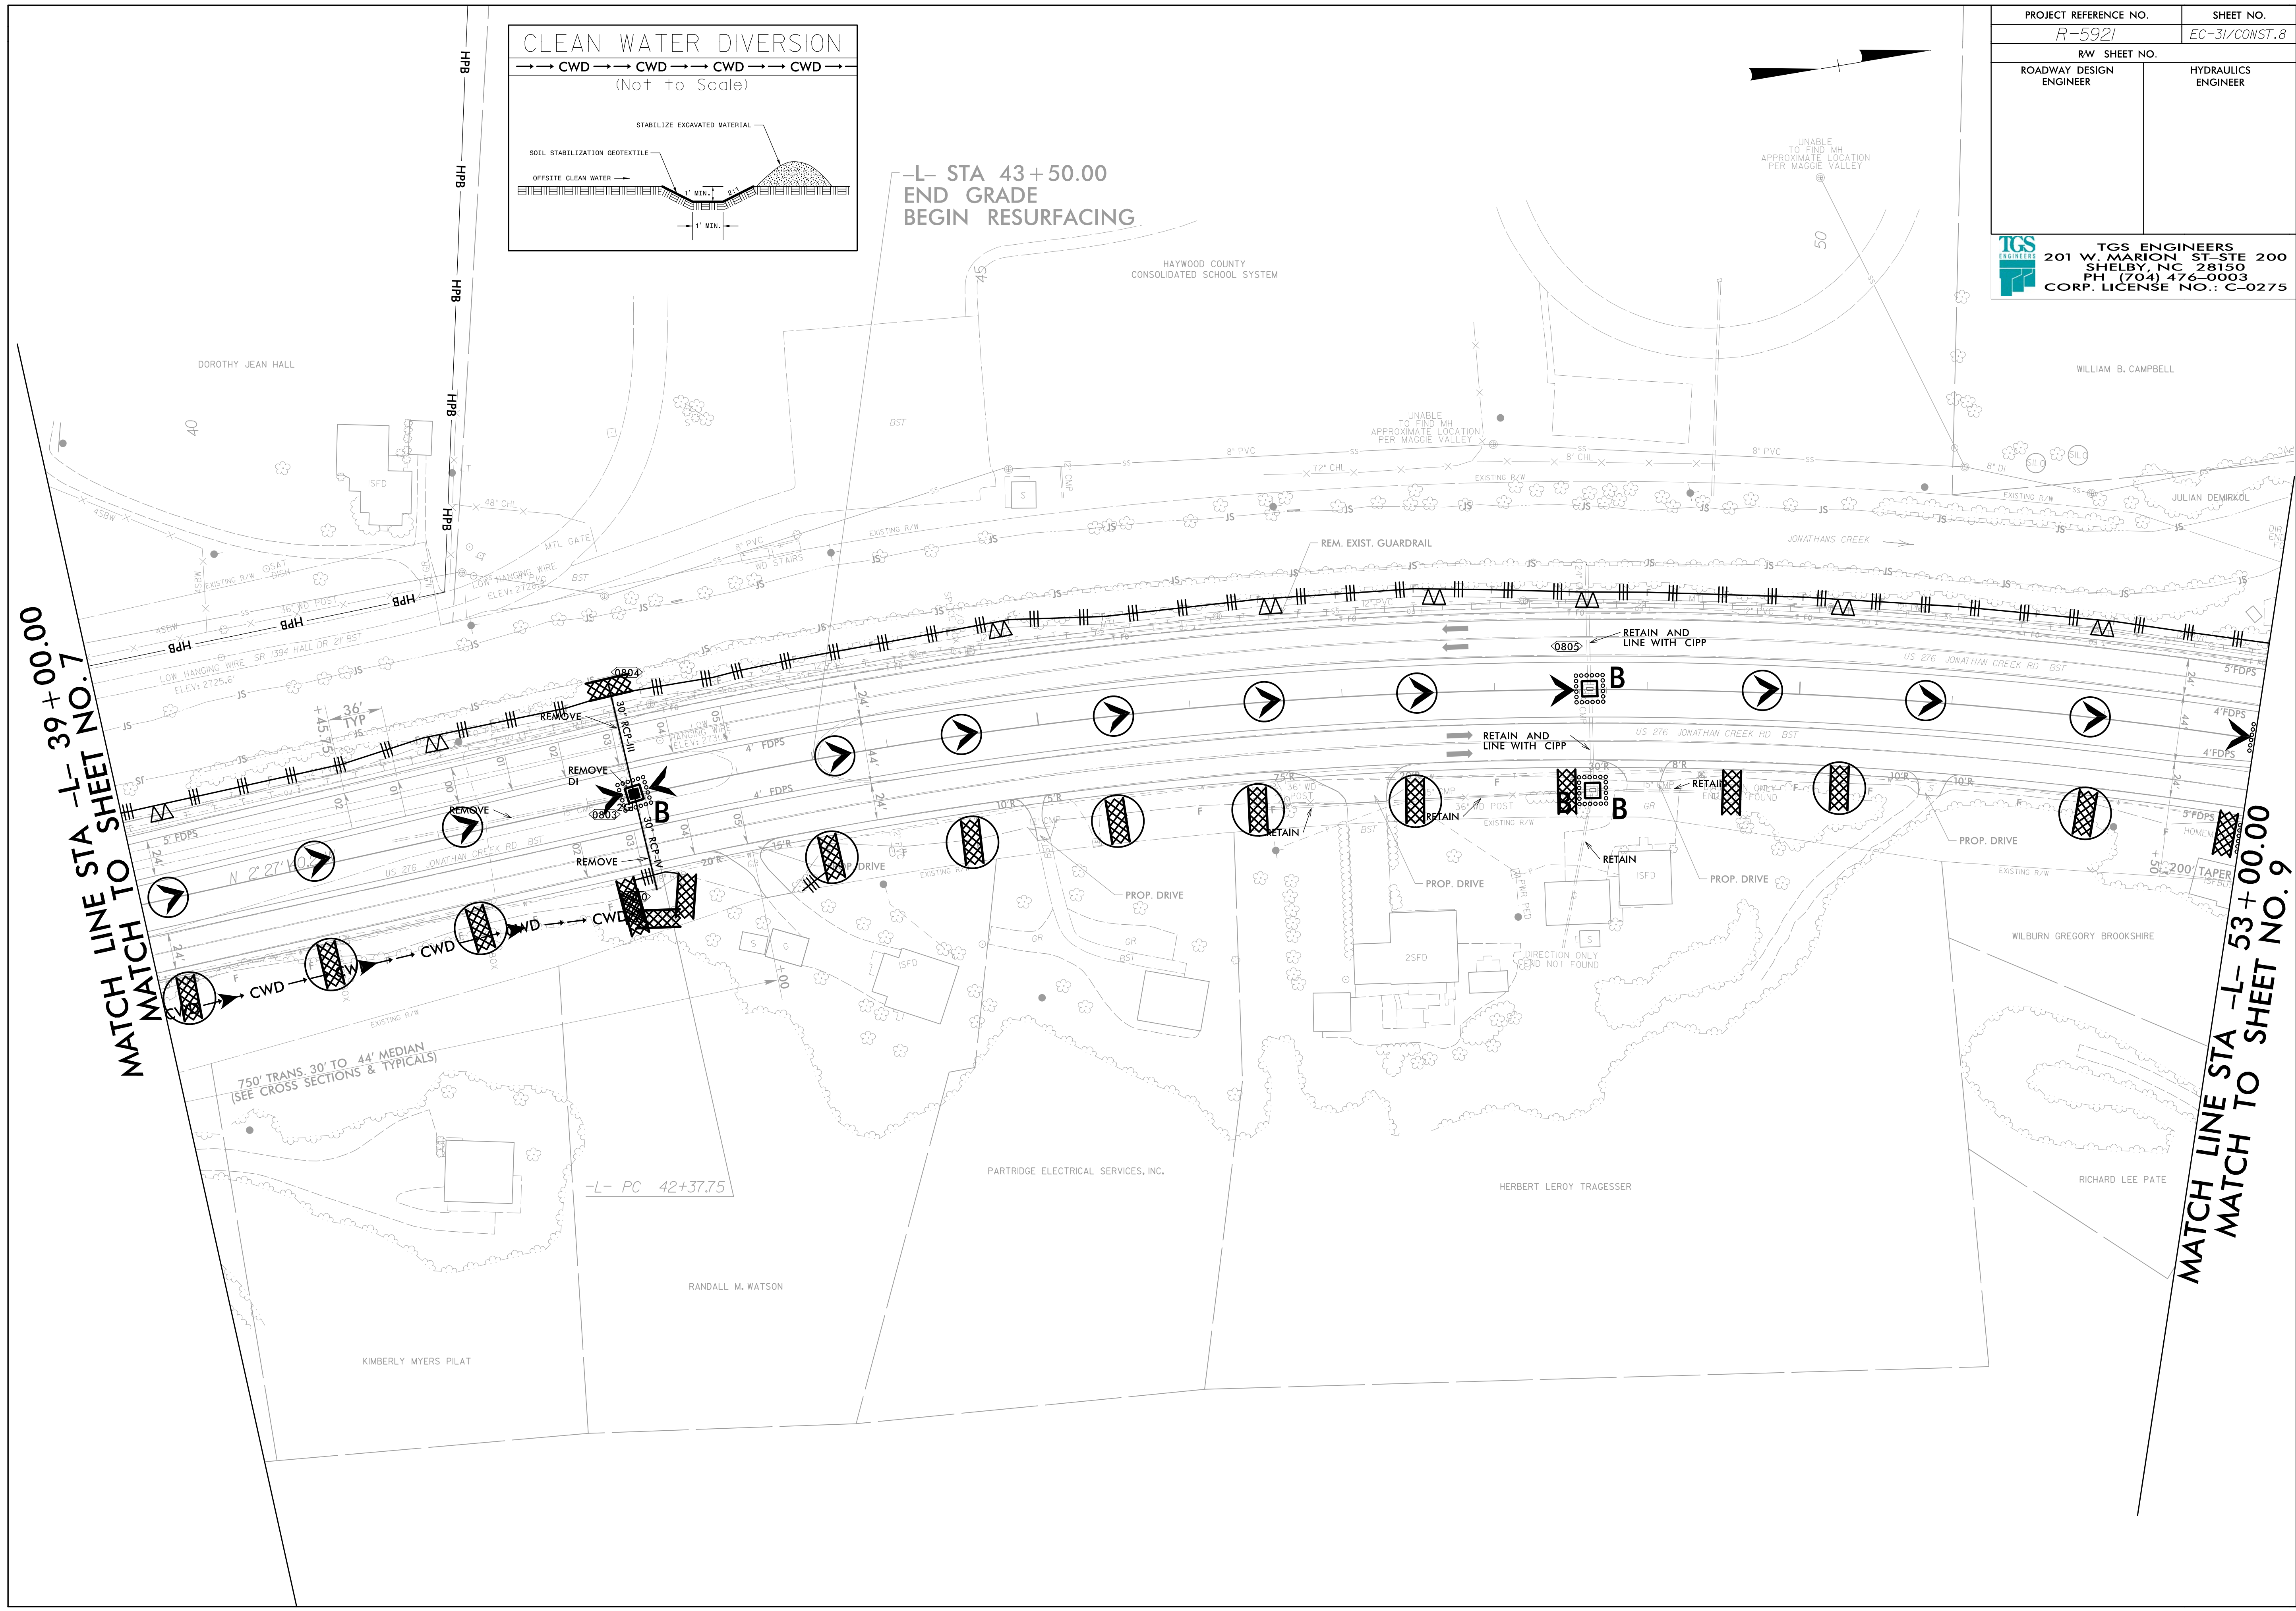

MATCH LINE STA -L- 39+00.00  
MATCH TO SHEET NO. 7

MATCH LINE STA -L- 53+00.00  
MATCH TO SHEET NO. 9