
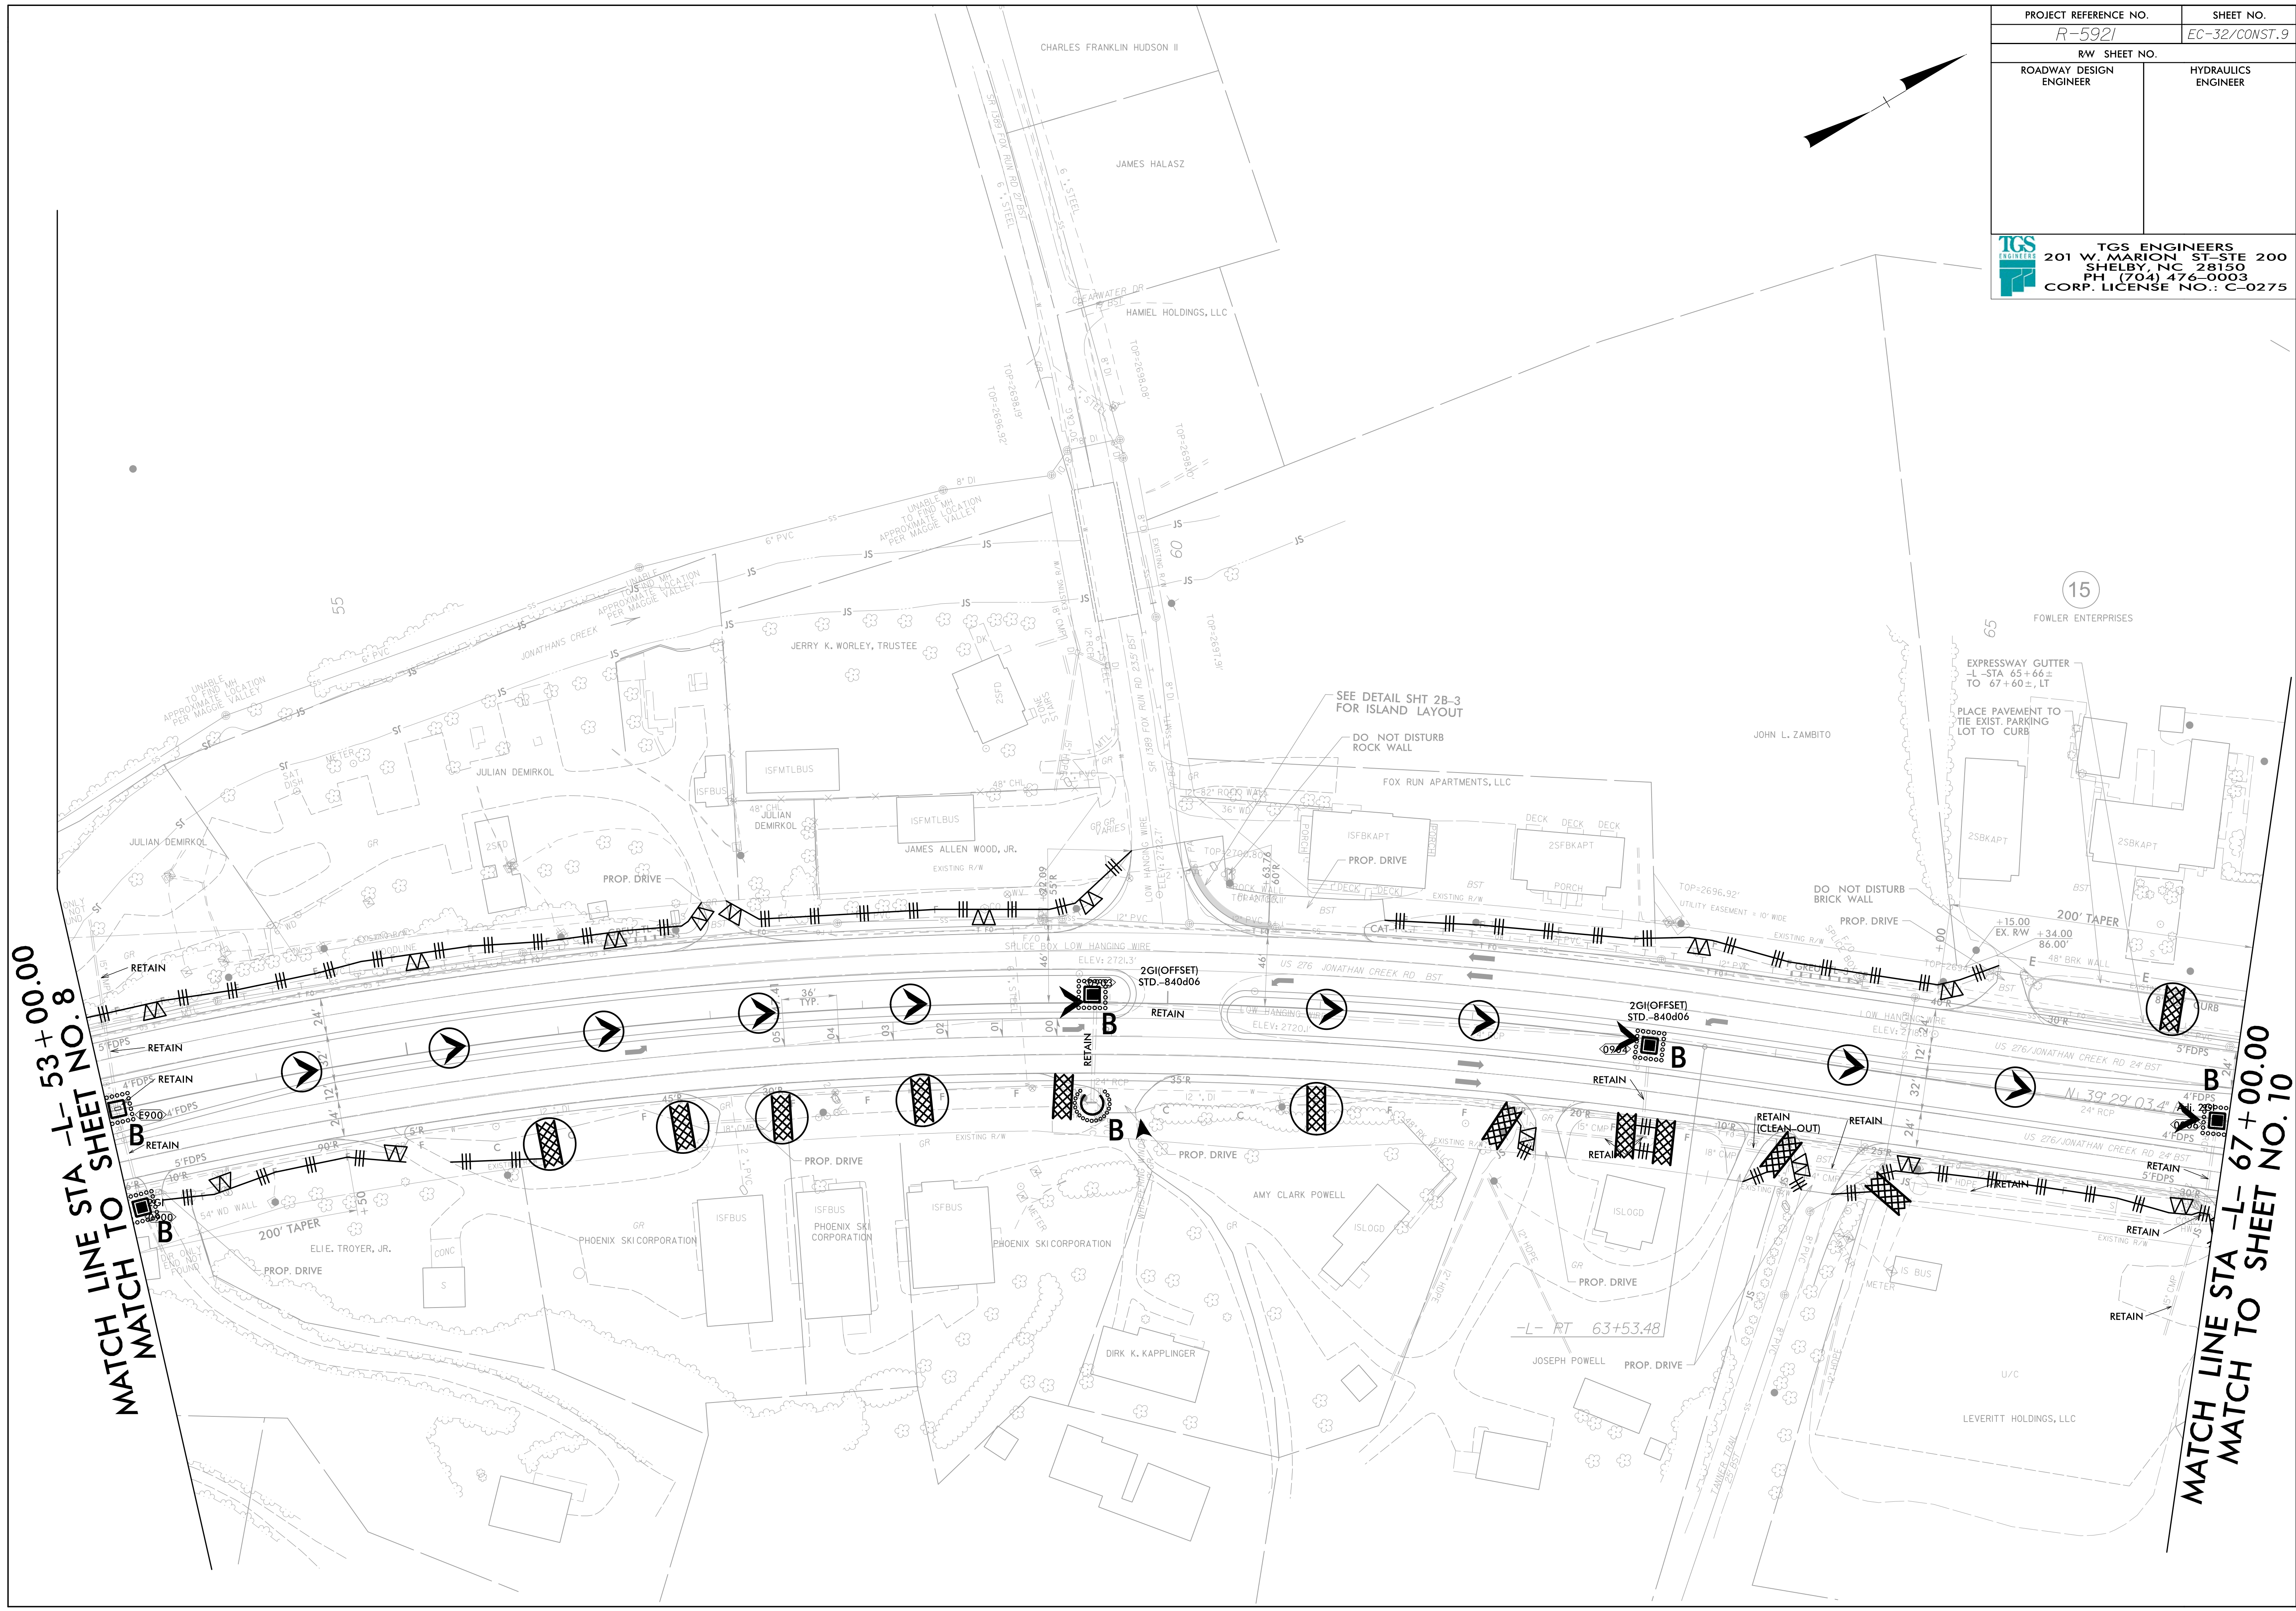


PROJECT REFERENCE NO. <i>R-5921</i>		SHEET NO. <i>EC-32/CONST.9</i>	
RW SHEET NO.			
ROADWAY DESIGN ENGINEER		HYDRAULICS ENGINEER	

TGS ENGINEERS
 201 W. MARION ST-STE 200
 SHELBY, NC 28150
 PH (704) 476-0003
 CORP. LICENSE NO.: C-0275

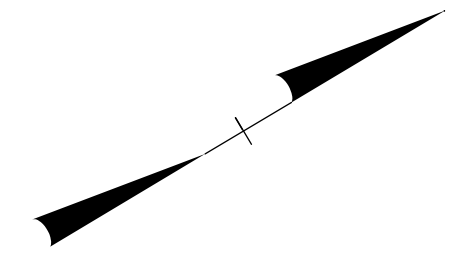

MATCH LINE STA -L- 53+00.00
 MATCH TO SHEET NO. 8

MATCH LINE STA -L- 67+00.00
 MATCH TO SHEET NO. 10