
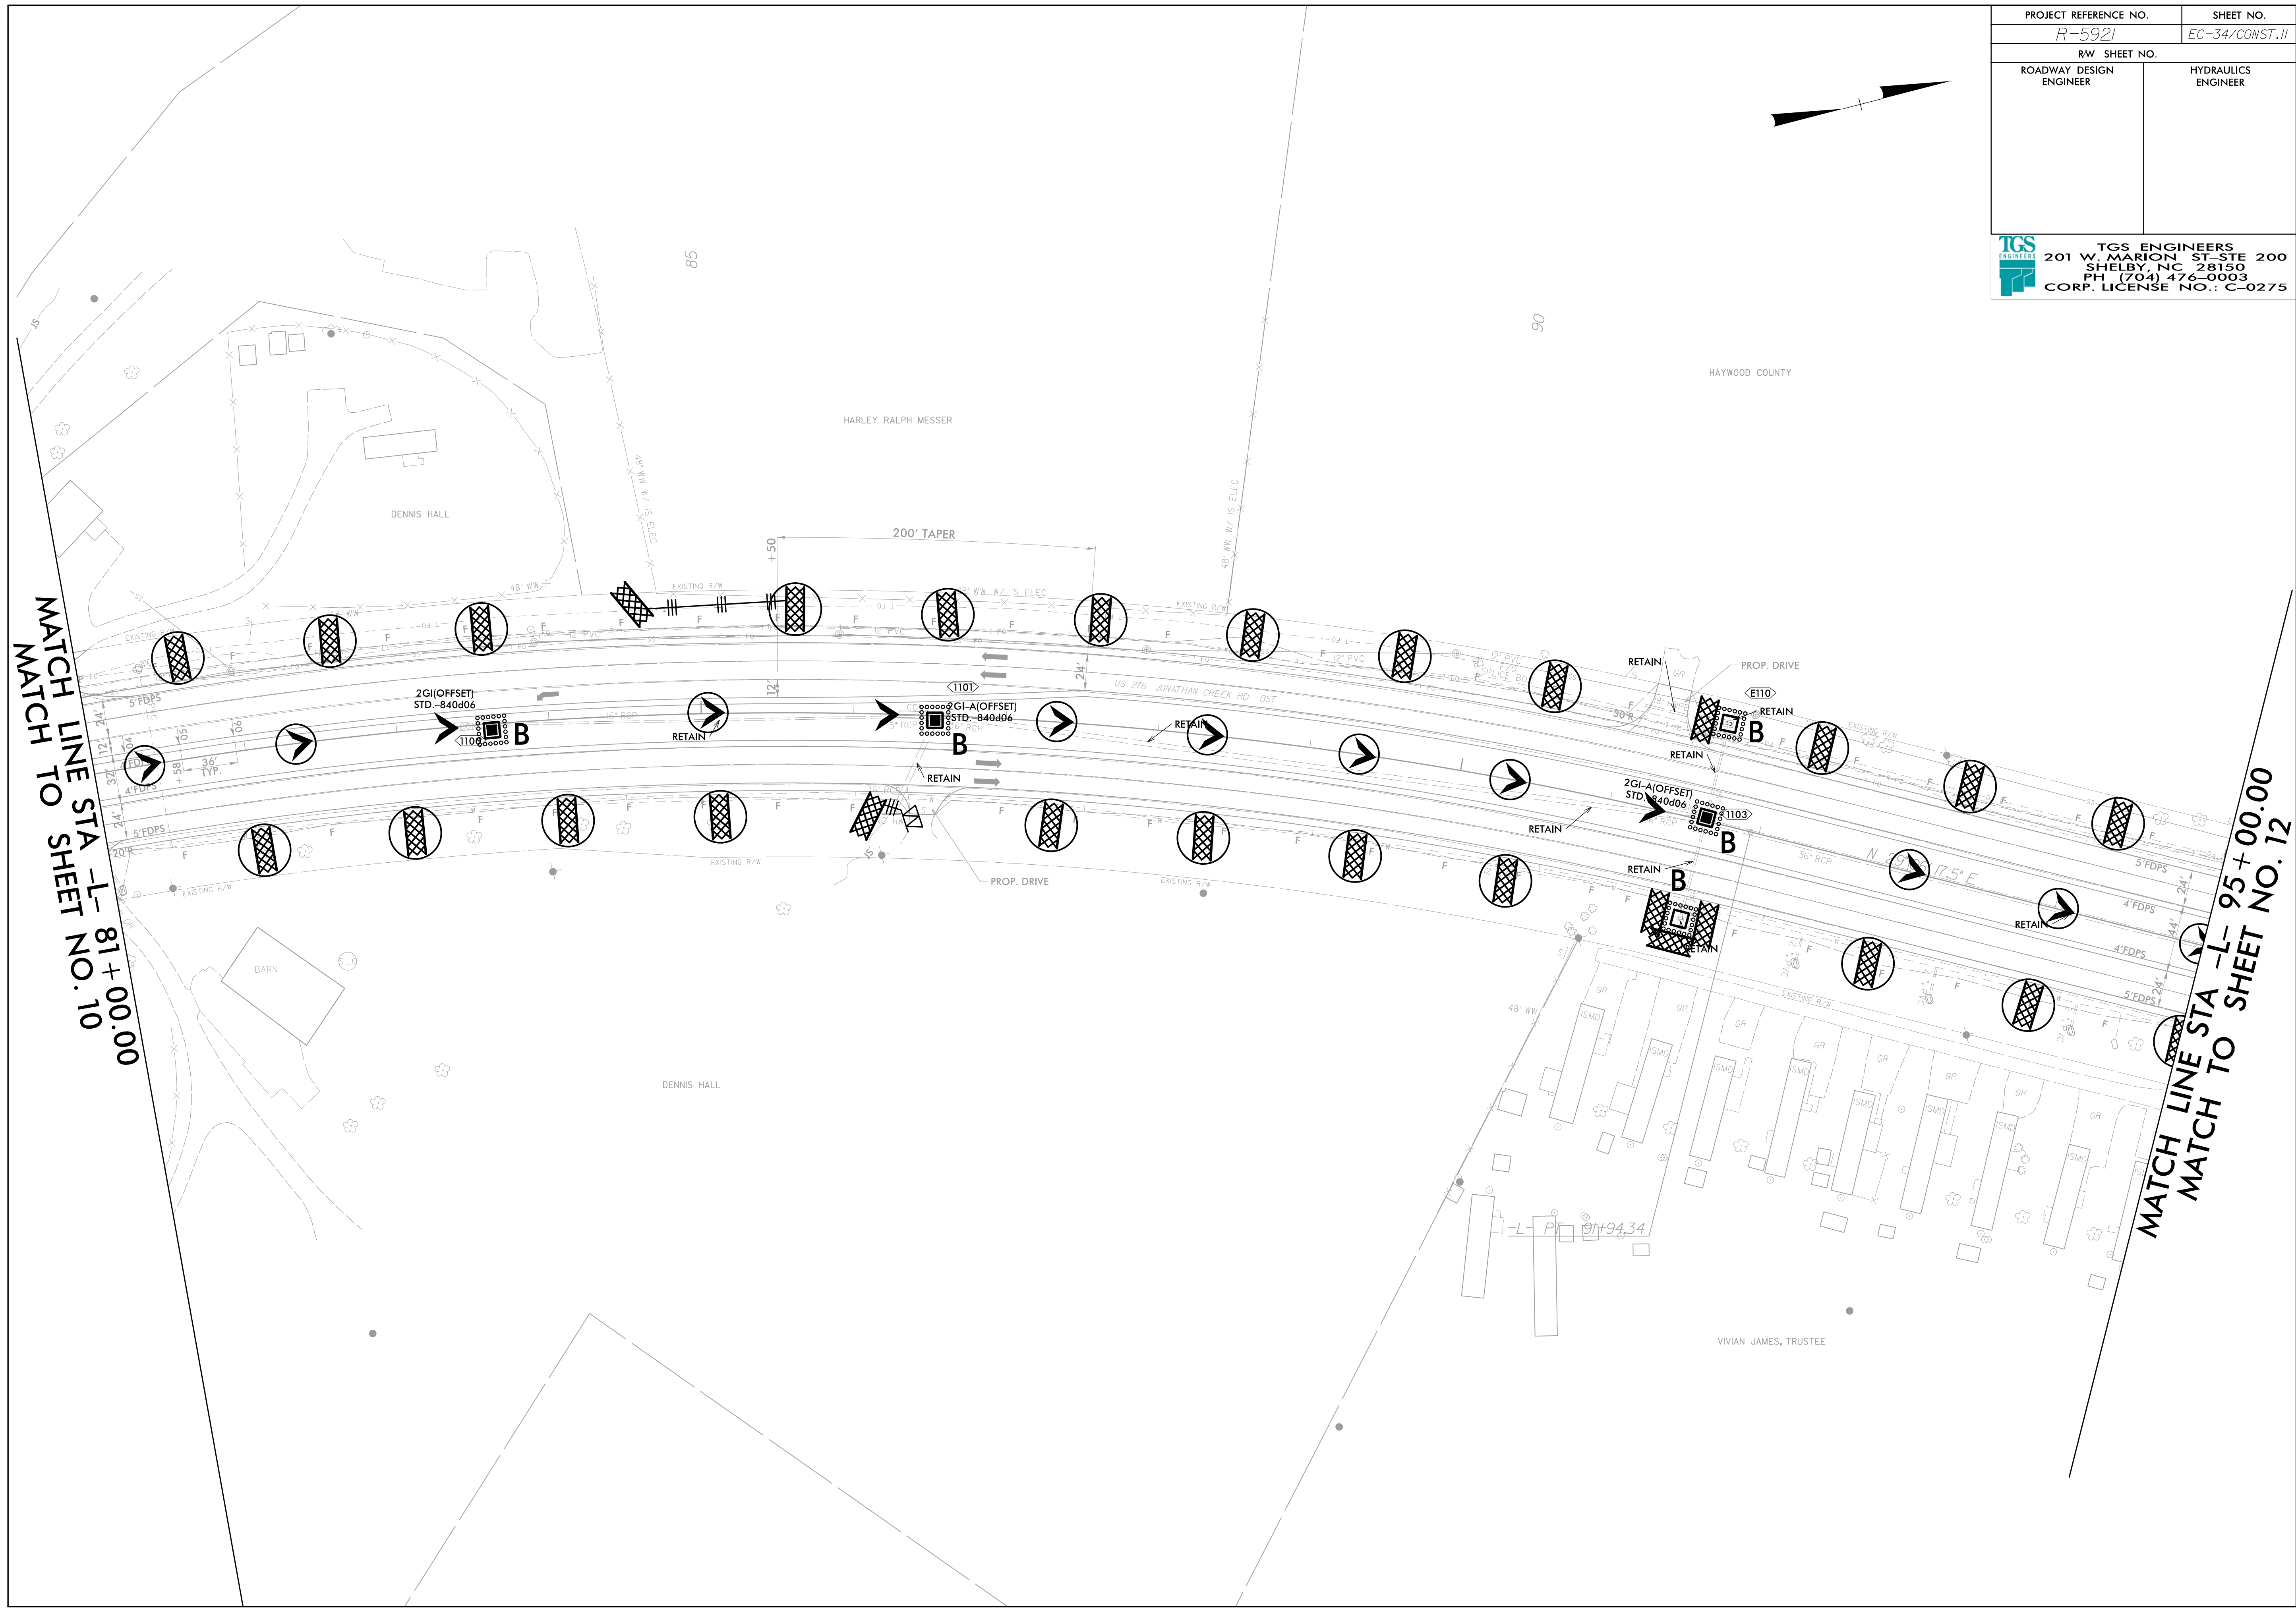


PROJECT REFERENCE NO.	SHEET NO.
R-5921	EC-34/CONST. II
RW SHEET NO.	
ROADWAY DESIGN ENGINEER	HYDRAULICS ENGINEER

TGS ENGINEERS
 201 W. MARION ST-STE 200
 SHELBY, NC 28150
 PH (704) 476-0003
 CORP. LICENSE NO.: C-0275

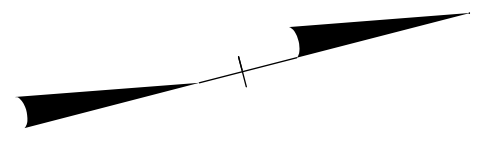

MATCH LINE STA -L- 81+00.00
MATCH TO SHEET NO. 10

MATCH LINE STA -L- 95+00.00
MATCH TO SHEET NO. 12