


PROJECT REFERENCE NO.		SHEET NO.	
R-5921		EC-39/CONST.16	
RW SHEET NO.			
ROADWAY DESIGN ENGINEER		HYDRAULICS ENGINEER	

**TGS ENGINEERS**  
 201 W. MARION ST-STE 200  
 SHELBY, NC 28150  
 PH (704) 476-0003  
 CORP. LICENSE NO.: C-0275

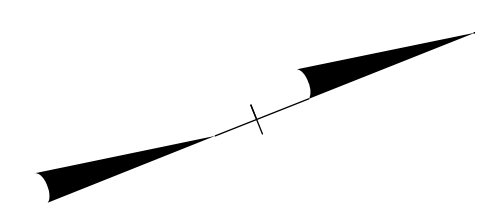

MATCH LINE STA -L- 148+00.00  
 MATCH TO SHEET NO. 15

MATCH LINE STA -L- 162+00.00  
 MATCH TO SHEET NO. 17

Q50-840cfs  
 HWD-1.22 (Chart 8)  
 RETAIN EXISTING BOX  
 CULVERT APPEARS TO  
 BE IN GOOD SHAPE  
 (BARRELS NEED TO BE  
 CLEARED OF SILT  
 AND DEBRIS)