
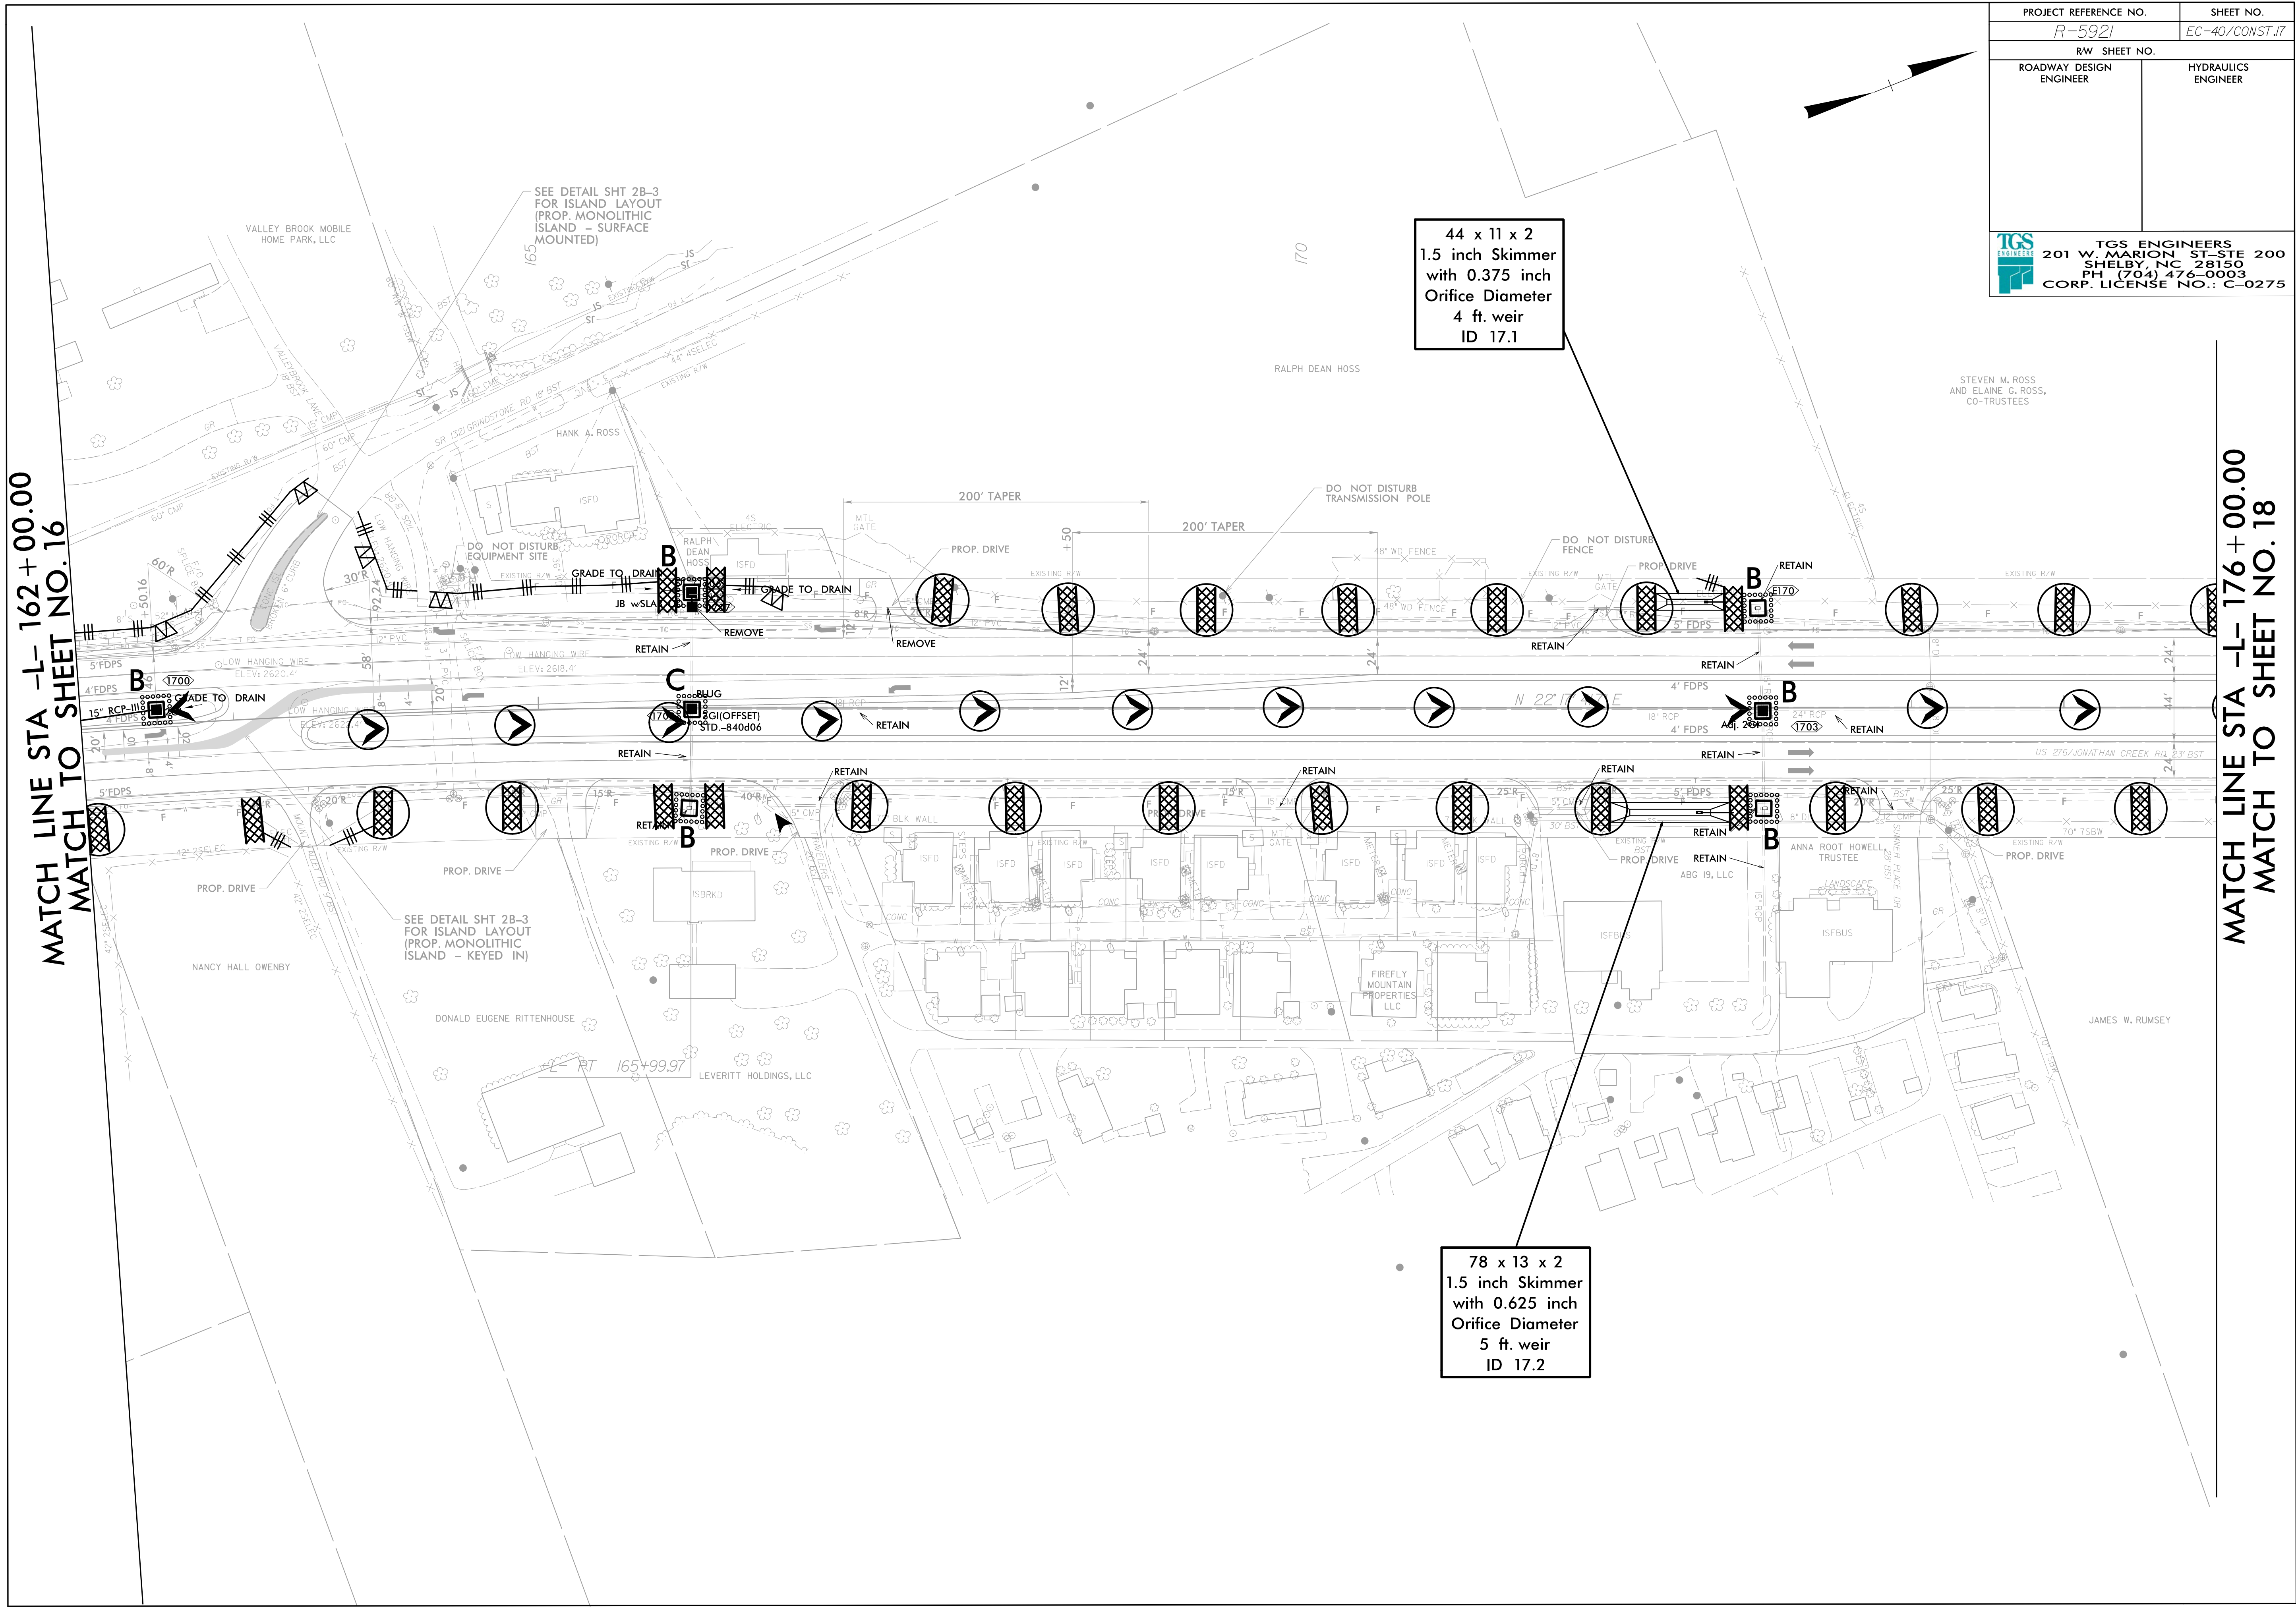


PROJECT REFERENCE NO. <i>R-5921</i>	SHEET NO. <i>EC-40/CONST.17</i>
RW SHEET NO.	
ROADWAY DESIGN ENGINEER	HYDRAULICS ENGINEER
 TGS ENGINEERS 201 W. MARION ST-STE 200 SHELBY, NC 28150 PH (704) 476-0003 CORP. LICENSE NO.: C-0275	



MATCH LINE STA -L- 162+00.00
MATCH TO SHEET NO. 16

MATCH LINE STA -L- 176+00.00
MATCH TO SHEET NO. 18