


PROJECT REFERENCE NO. <i>R-5921</i>	SHEET NO. <i>EC-44/CONST.21</i>
RW SHEET NO.	
ROADWAY DESIGN ENGINEER	HYDRAULICS ENGINEER


TGS ENGINEERS
 201 W. MARION ST-STE 200
 SHELBY, NC 28150
 PH (704) 476-0003
 CORP. LICENSE NO.: C-0275

IN LIEU OF ROCK INLET SEDIMENT TRAP, UTILIZE FABRIC INSERT INLET PROTECTION OR OTHER APPROVED DEVICE IN AREAS WHERE WATER MAY POND ON ROAD OPEN TO LIVE TRAFFIC.

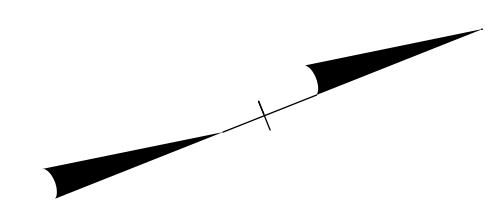

MATCH LINE STA -L- 218+00.00
 MATCH TO SHEET NO. 20

MATCH LINE STA -L- 232+00.00
 MATCH TO SHEET NO. 22

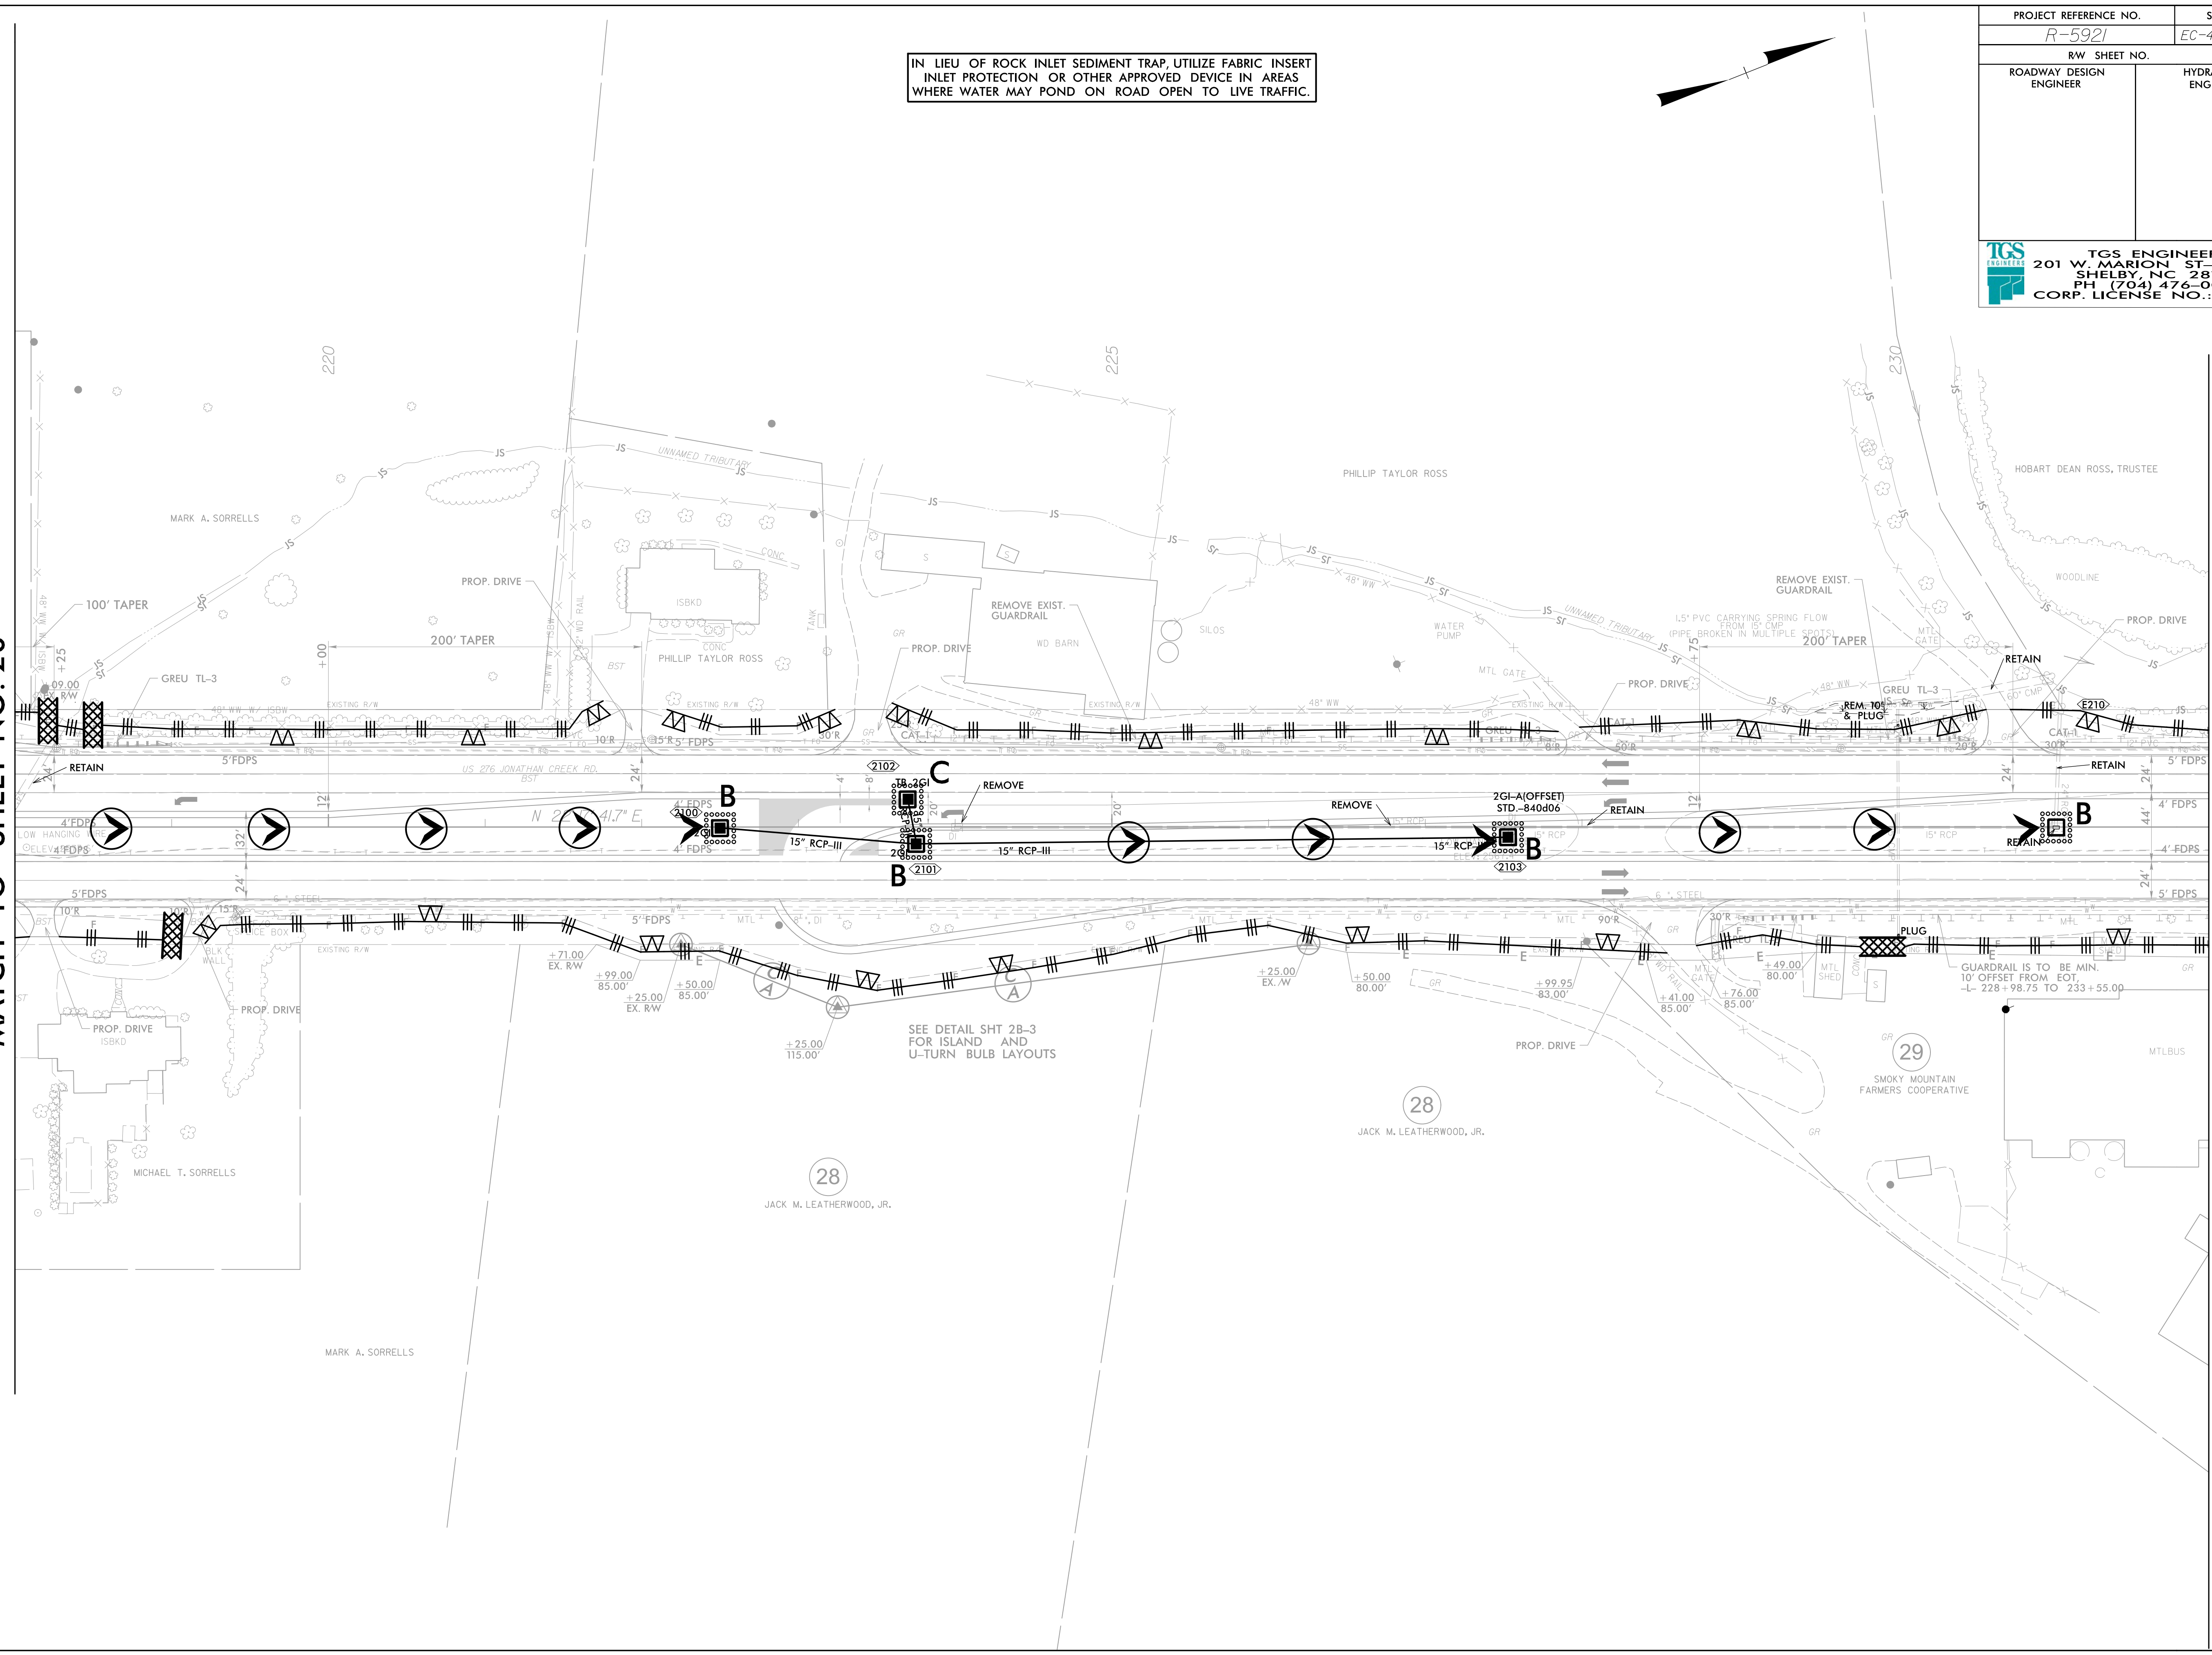

SEE DETAIL SHT 2B-3 FOR ISLAND AND U-TURN BULB LAYOUTS

GUARDRAIL IS TO BE MIN. 10' OFFSET FROM EOT, -L- 228+98.75 TO 233+55.00