


IN LIEU OF ROCK INLET SEDIMENT TRAP, UTILIZE FABRIC INSERT
INLET PROTECTION OR OTHER APPROVED DEVICE IN AREAS
WHERE WATER MAY POND ON ROAD OPEN TO LIVE TRAFFIC.

PROJECT REFERENCE NO.		SHEET NO.	
R-5921		EC-49/CONST.26	
RW SHEET NO.			
ROADWAY DESIGN ENGINEER		HYDRAULICS ENGINEER	
 TGS ENGINEERS 201 W. MARION ST-STE 200 SHELBY, NC 28150 PH (704) 476-0003 CORP. LICENSE NO.: C-0275			

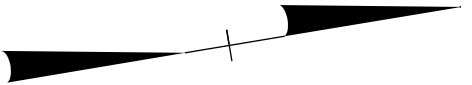

MATCH LINE STA -L- 288+00.00
MATCH TO SHEET NO. 25

