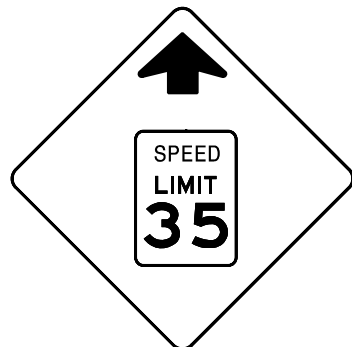
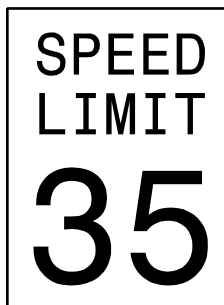
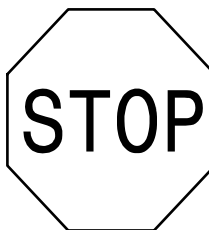
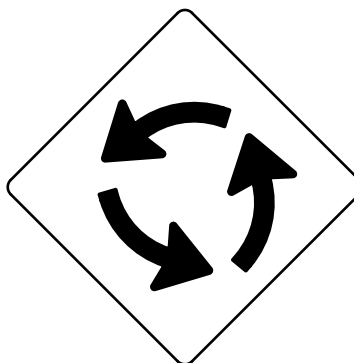
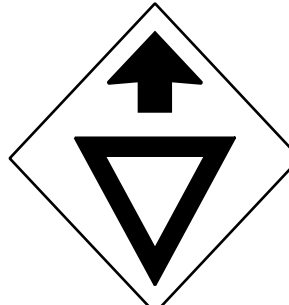
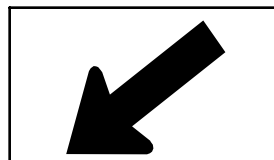
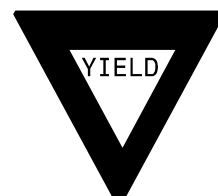
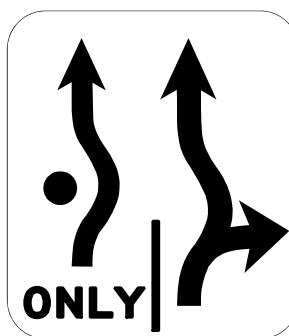
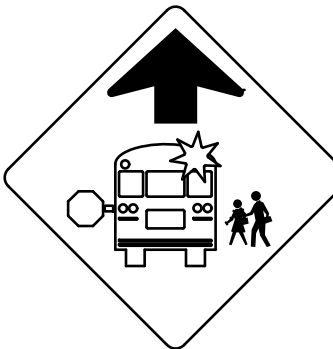
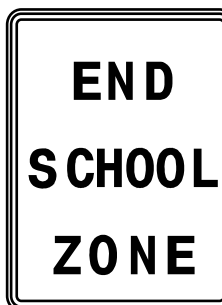
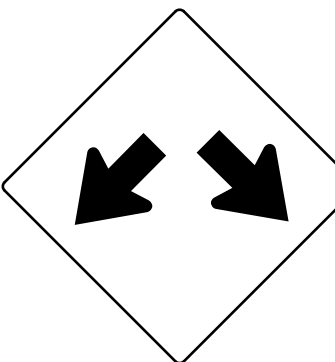
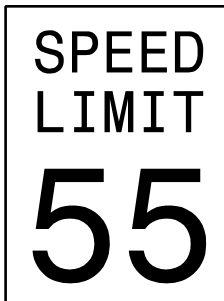
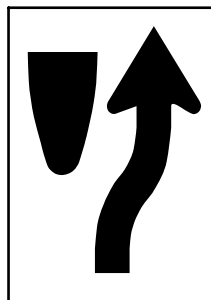


TIP NO.		SHEET NO.	
R-5921		SIGN-3	
DocuSigned by: APPROVED: <u>Jimmy L. Terry</u> DATE: <u>11/8/2024</u> SEAL 			
DOCUMENT NOT CONSIDERED FINAL UNLESS ALL SIGNATURES COMPLETED			

401 QUANTITY REQ'D <u>3</u>  36 X 36 W3-5 ONE "U" POST PER SIGN	402 QUANTITY REQ'D <u>4</u>  30 X 36 R2-1 ONE "U" POST PER SIGN	403 QUANTITY REQ'D <u>29</u>  36 X 36 R1-1 ONE "U" POST PER SIGN	404 QUANTITY REQ'D <u>3</u>  30 X 30 W2-6 ONE "U" POST PER SIGN	405 QUANTITY REQ'D <u>1</u>  36 X 36 R3-8 ONE "U" POST PER SIGN	406 QUANTITY REQ'D <u>3</u>  30 X 30 W3-2 ONE "U" POST PER SIGN	
407 QUANTITY REQ'D <u>8</u>  36 X 36 W11-2 YELLOW/GREEN REFLECTIVE SHEETING MOUNT ON 4.5" OD PEDESTAL POLE IN ACCORDANCE WITH RRFB SPECIAL PROVISION (TS-29)	408 QUANTITY REQ'D <u>4</u>  24 X 12 W16-7PL YELLOW/GREEN REFLECTIVE SHEETING MOUNT BELOW SIGN 406 IN 4 INSTALLATIONS	409 QUANTITY REQ'D <u>7</u>  36 X 36 X 36 R1-2 ONE "U" POST PER SIGN	410 QUANTITY REQ'D <u>2</u>  30 X 36 R2-1 ONE "U" POST PER SIGN	411 QUANTITY REQ'D <u>1</u>  36 X 36 R3-8 ONE "U" POST PER SIGN	412 QUANTITY REQ'D <u>3</u>  48 X 24 R6-4A ONE "U" POST PER SIGN	413 QUANTITY REQ'D <u>1</u>  36 X 36 S3-1 ONE "U" POST PER SIGN
414 QUANTITY REQ'D <u>31</u>  54 X 18 R6-1 (R) TWO "U" POSTS PER SIGN	415 QUANTITY REQ'D <u>2</u>  36 X 36 R3-8 ONE "U" POST PER SIGN	416 QUANTITY REQ'D <u>2</u>  36 X 36 S1-1 YELLOW/GREEN REFLECTIVE SHEETING ONE "U" POSTS PER SIGN	417 QUANTITY REQ'D <u>2</u>  24 X 8 S4-3P MOUNT BELOW SIGN 416 IN 2 INSTALLATIONS	418 QUANTITY REQ'D <u>22</u>  36 X 12 R6-1 (R) MOUNT ABOVE SIGN 403 IN 22 INSTALLATIONS	419 QUANTITY REQ'D <u>2</u>  24 X 30 S5-2 ONE "U" POST PER SIGN	420 QUANTITY REQ'D <u>13</u>  36 X 36 W12-1 ONE "U" POST PER SIGN
421 QUANTITY REQ'D <u>4</u>  30 X 36 R2-1 ONE "U" POST PER SIGN	422 QUANTITY REQ'D <u>23</u>  54 X 18 R6-1 (L) TWO "U" POSTS PER SIGN	423 QUANTITY REQ'D <u>1</u>  12 X 18 R7-1 ONE "U" POST PER SIGN	424 QUANTITY REQ'D <u>5</u>  12 X 18 R7-1 ONE "U" POST PER SIGN	425 QUANTITY REQ'D <u>1</u>  30 X 30 W14-1 ONE "U" POST PER SIGN	426 QUANTITY REQ'D <u>1</u>  30 X 30 W14-2 ONE "U" POST PER SIGN	427 QUANTITY REQ'D <u>8</u>  24 X 30 R4-7 MOUNT BACK TO BACK TO SIGN 403 IN 5 INSTALLATIONS ONE "U" POST PER SIGN
428 QUANTITY REQ'D <u>4</u>  36 X 36 R3-4 ONE "U" POST PER SIGN	429 QUANTITY REQ'D <u>1</u>  36 X 36 W42-7 ONE "U" POST PER SIGN	430 QUANTITY REQ'D <u>4</u>  42 X 30 R5-1a TWO "U" POSTS PER SIGN	431 QUANTITY REQ'D <u>4</u>  36 X 36 R5-1 ONE "U" POST PER SIGN	432 QUANTITY REQ'D <u>2</u>  36 X 12 R6-1 (L) MOUNT ABOVE SIGN 409 IN 1 INSTALLATIONS MOUNT ABOVE SIGN 403 IN 1 INSTALLATION	433 QUANTITY REQ'D <u>4</u>  24 X 12 W16-7PR YELLOW/GREEN REFLECTIVE SHEETING MOUNT BELOW SIGN 406 IN 4 INSTALLATIONS	434 QUANTITY REQ'D <u>8</u>  9 X 12 R10-25 MOUNT BELOW SIGN 408 IN 4 INSTALLATIONS MOUNT BELOW SIGN 433 IN 4 INSTALLATIONS
TYPE "E" SIGNS						