
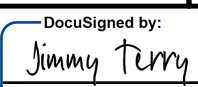


TIP NO. R-5921	SHEET NO. SIGN-8
APPROVED:  DocuSigned by: Jimmy L. Terry FD39F388B2E94D0...	
DATE: 8/26/2024	
SEAL 	
DOCUMENT NOT CONSIDERED FINAL UNLESS ALL SIGNATURES COMPLETED	

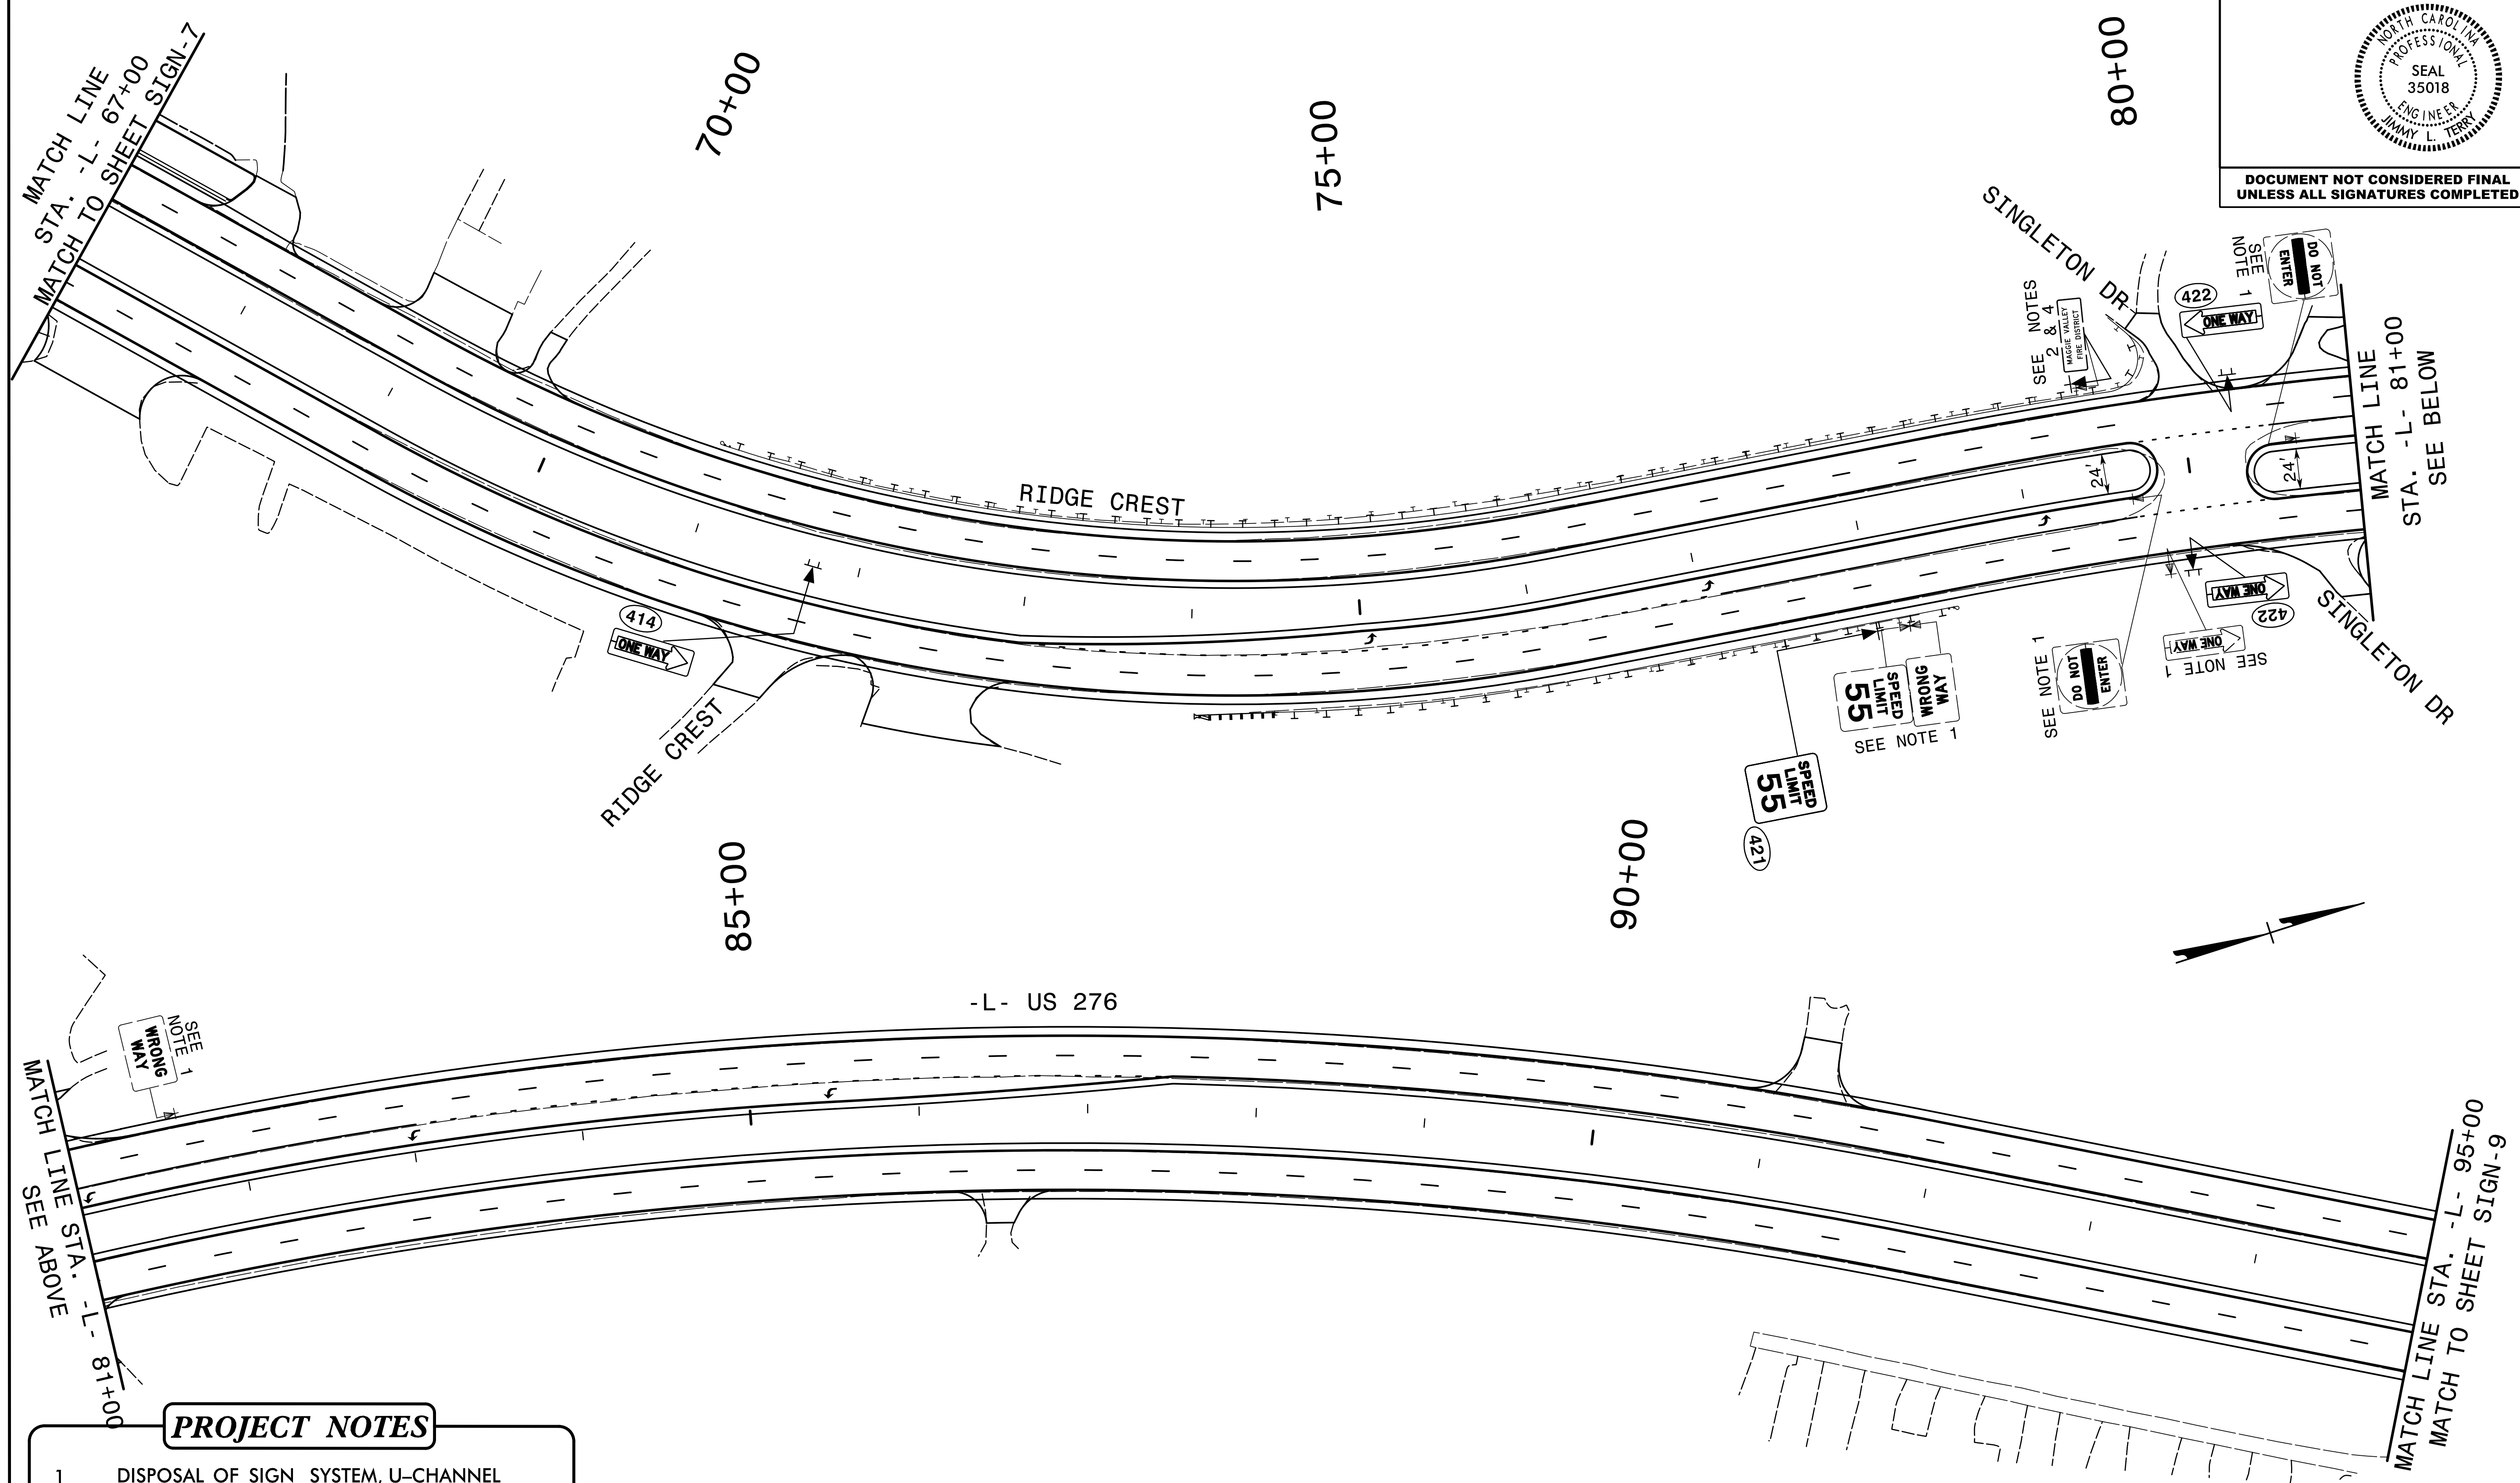

PROJECT NOTES

- 1 DISPOSAL OF SIGN SYSTEM, U-CHANNEL
- 2 DISPOSAL OF SUPPORT, U-CHANNEL
- 4 RELOCATE SIGN, TYPE D

**EXISTING &
PROPOSED SIGNS**
-L- US 276 67+00 TO 95+00

\$\$\$SYTIME\$\$\$DOWN\$\$\$USRRK\$\$\$