
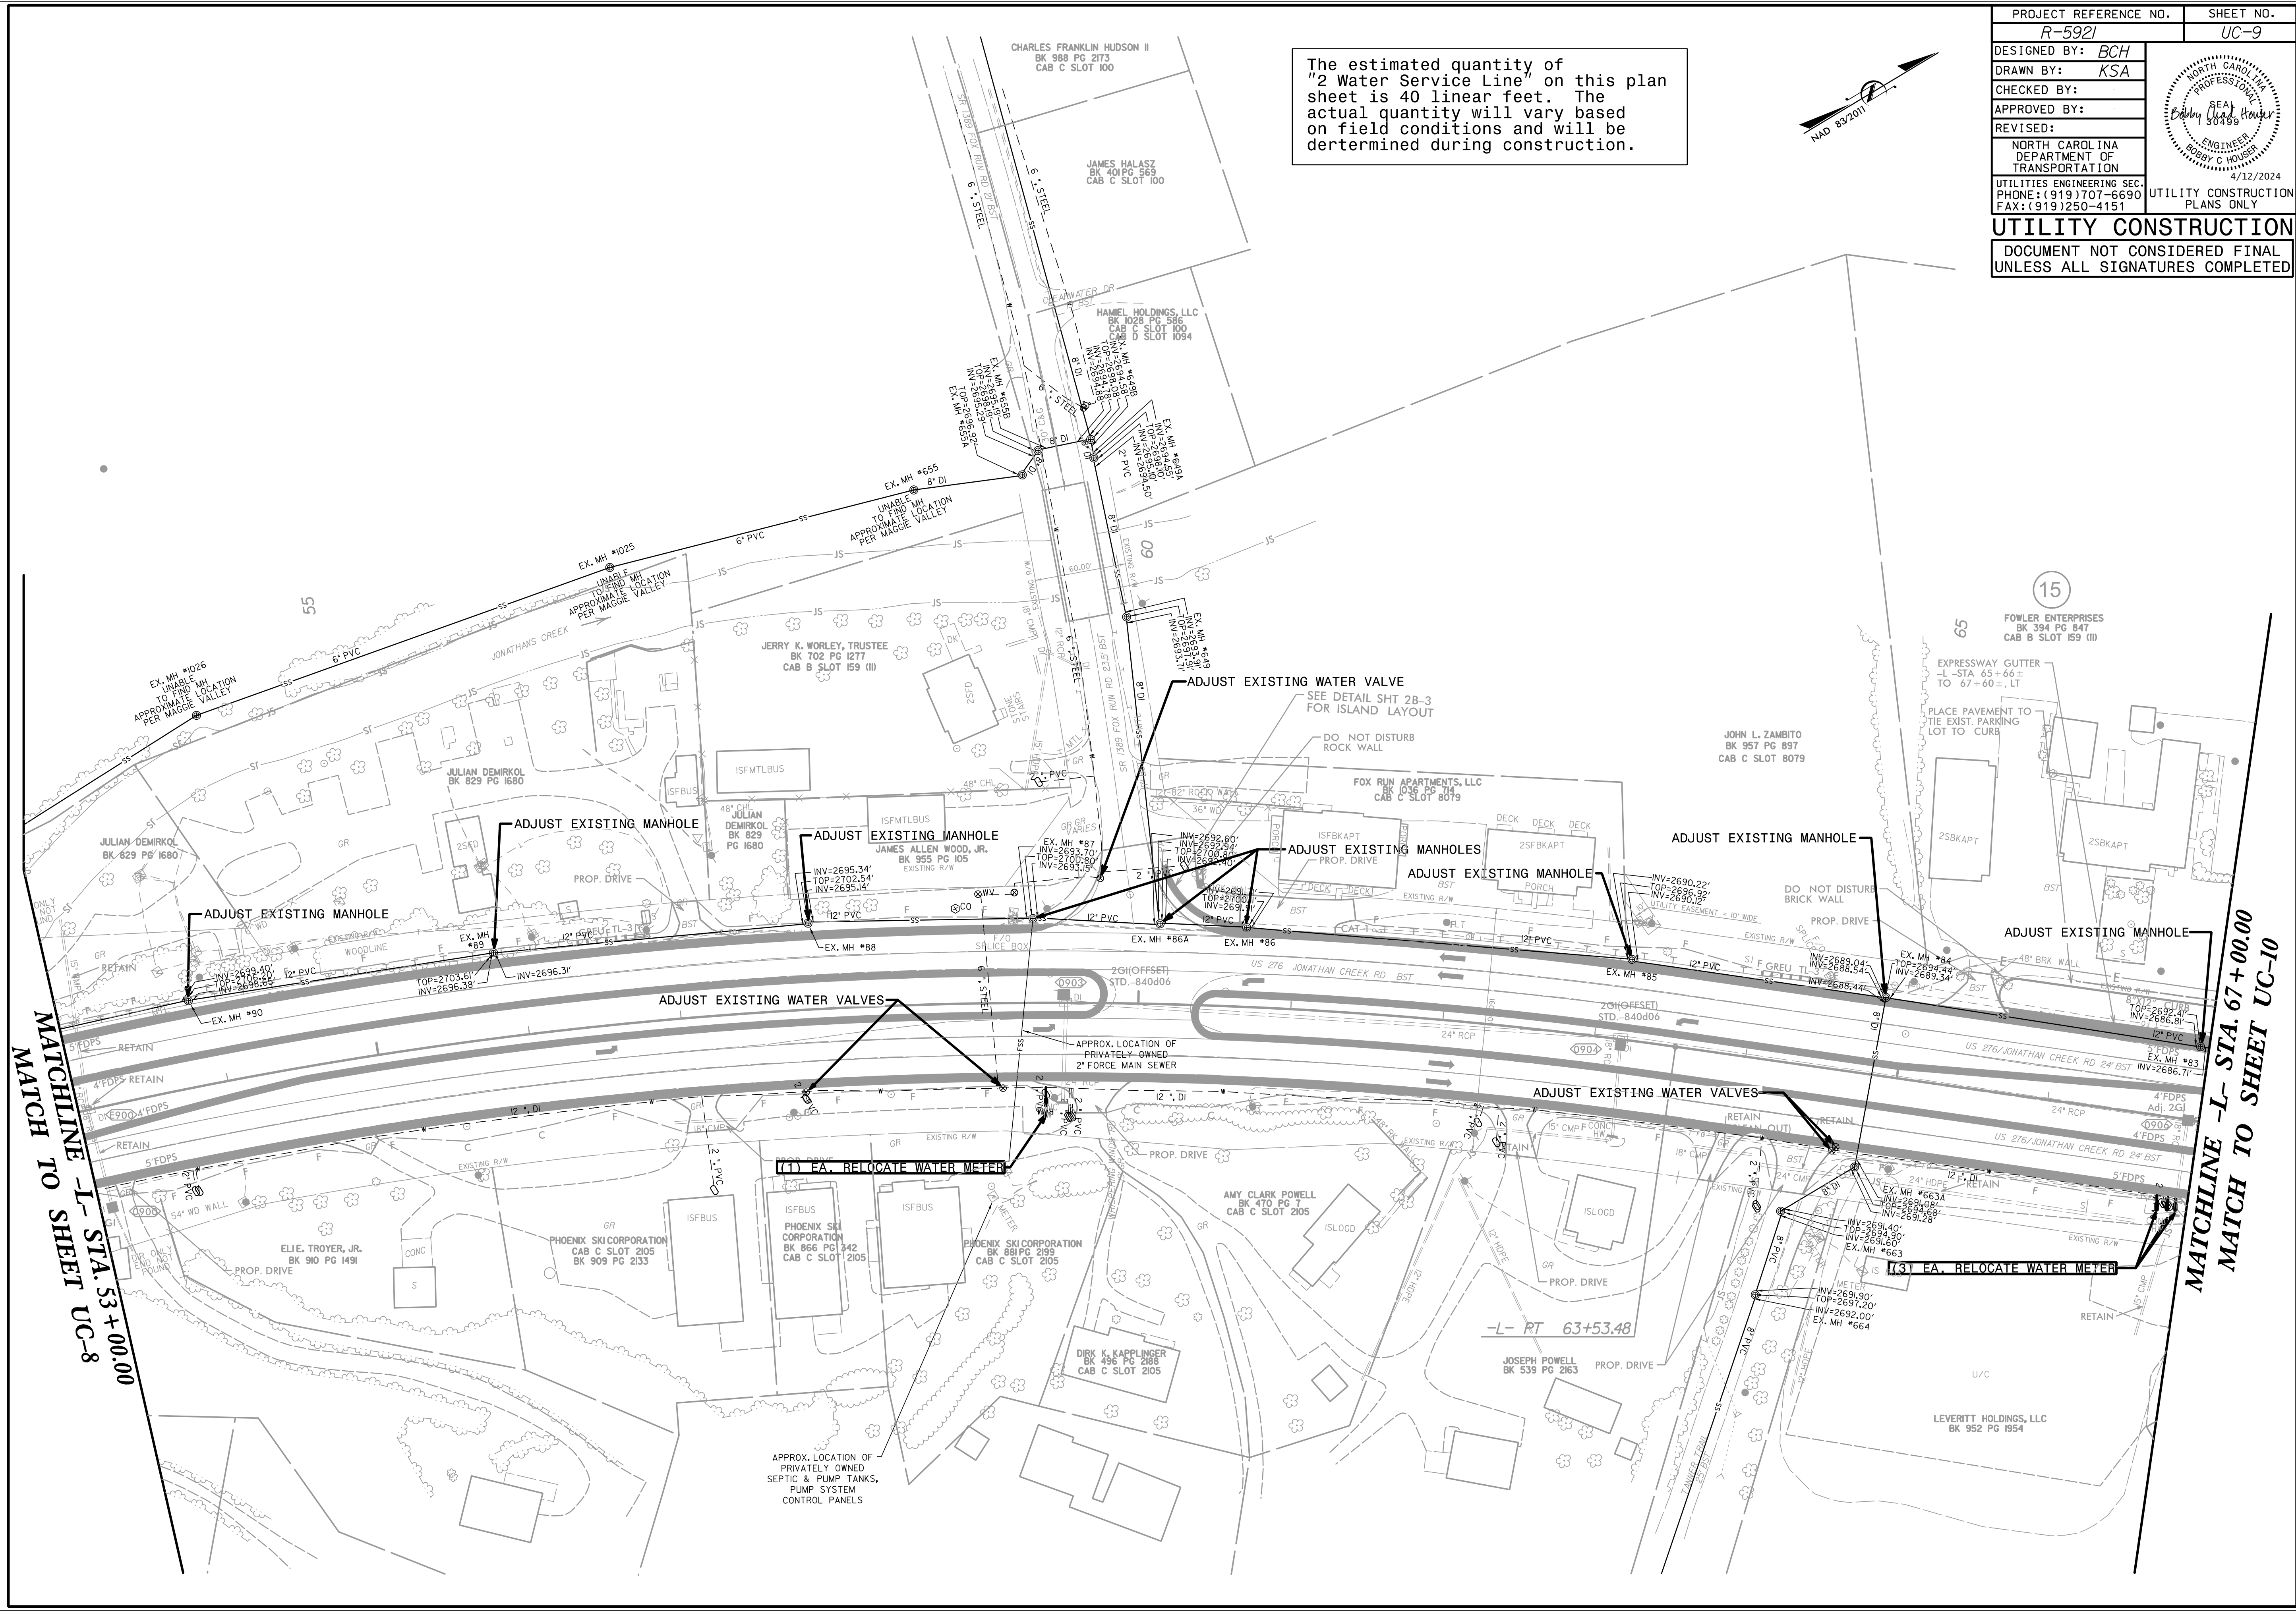


PROJECT REFERENCE NO.	SHEET NO.
R-5921	UC-9
DESIGNED BY: BCH	
DRAWN BY: KSA	
CHECKED BY:	
APPROVED BY:	
REVISED:	4/12/2024
NORTH CAROLINA DEPARTMENT OF TRANSPORTATION	
UTILITIES ENGINEERING SEC. PHONE: (919) 707-6690 FAX: (919) 250-4151	
UTILITY CONSTRUCTION PLANS ONLY	
UTILITY CONSTRUCTION	
DOCUMENT NOT CONSIDERED FINAL UNLESS ALL SIGNATURES COMPLETED	

The estimated quantity of "2 Water Service Line" on this plan sheet is 40 linear feet. The actual quantity will vary based on field conditions and will be determined during construction.

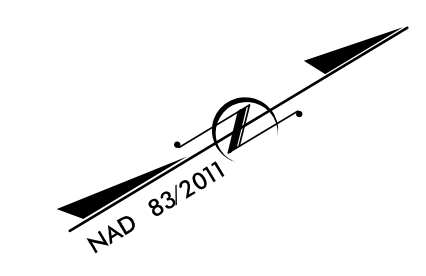

MATCHLINE -L- STA. 53+00.00
MATCH TO SHEET UC-8

MATCHLINE -L- STA. 67+00.00
MATCH TO SHEET UC-10