
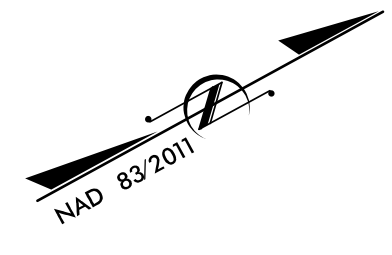
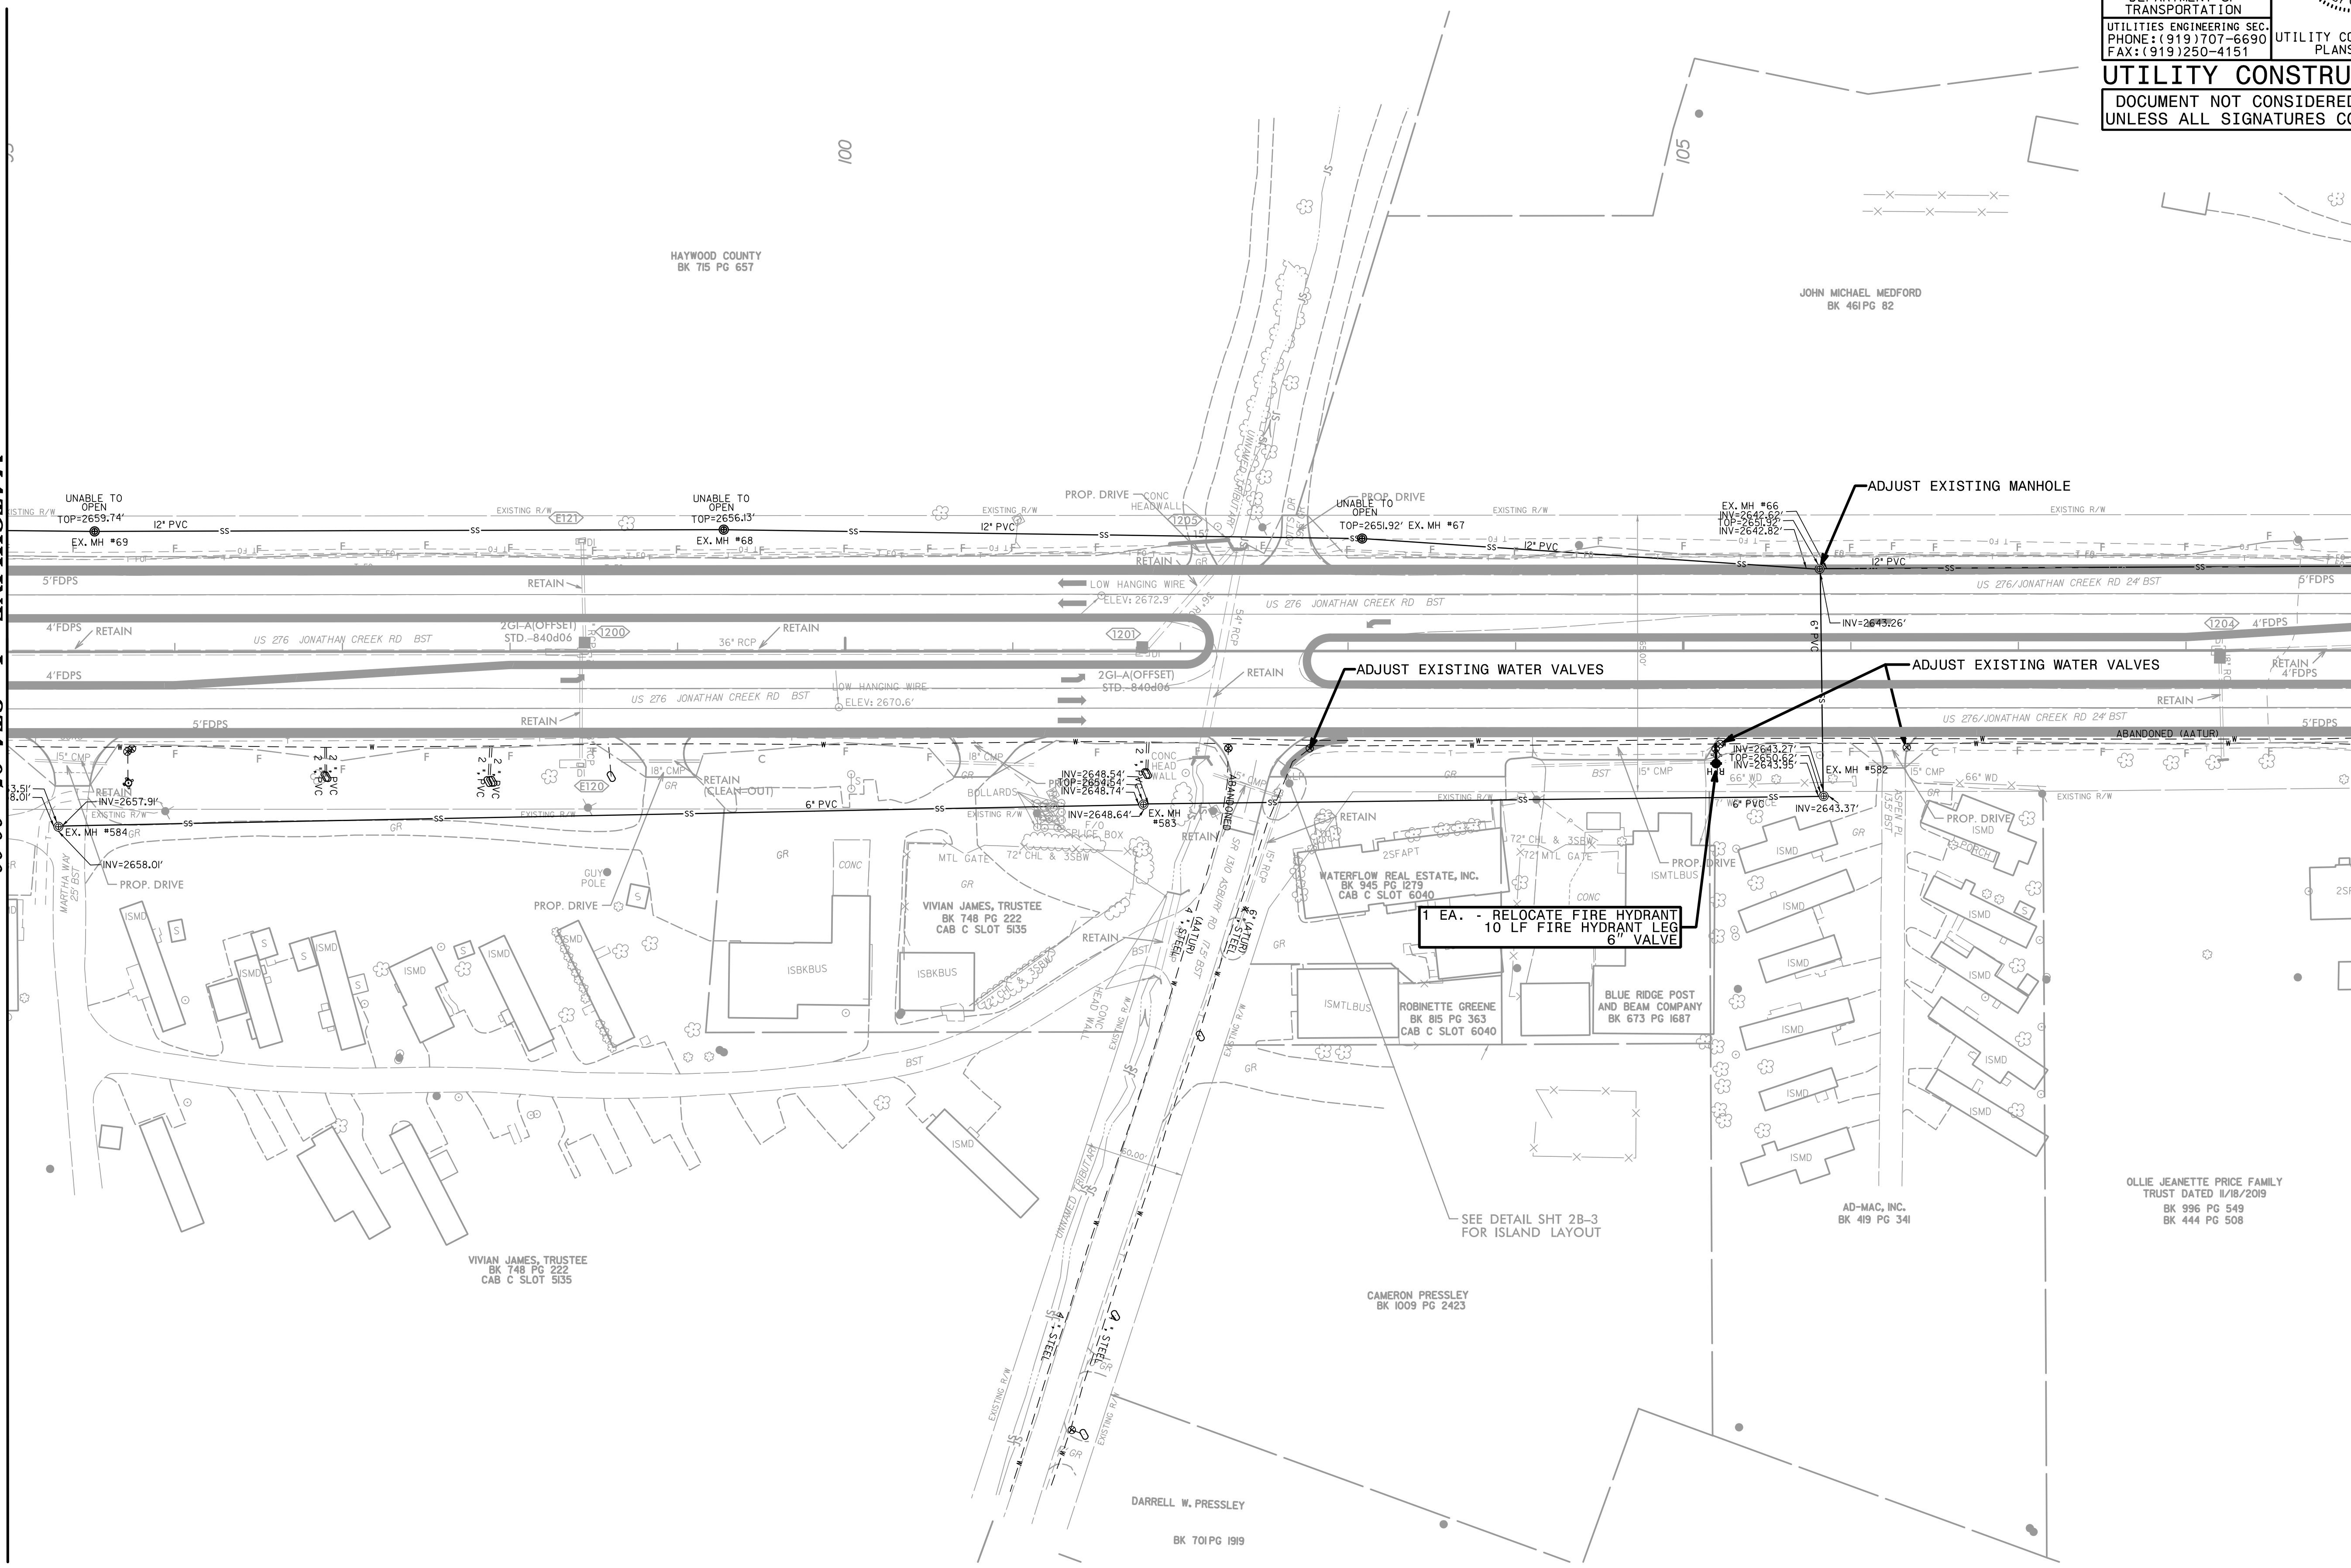


PROJECT REFERENCE NO. <i>R-5921</i>	SHEET NO. <i>UC-12</i>
DESIGNED BY: <i>BCH</i>	
DRAWN BY: <i>KSA</i>	
CHECKED BY:	
APPROVED BY:	
REVISER:	4/12/2024
NORTH CAROLINA DEPARTMENT OF TRANSPORTATION	
UTILITIES ENGINEERING SEC. PHONE: (919) 707-6690 FAX: (919) 250-4151	
UTILITY CONSTRUCTION PLANS ONLY	
UTILITY CONSTRUCTION	
DOCUMENT NOT CONSIDERED FINAL UNLESS ALL SIGNATURES COMPLETED	



MATCHLINE -L- STA. 95+00.00
MATCH TO SHEET UC-12

MATCHLINE -L- STA. 109+00.00
MATCH TO SHEET UC-13



1 EA. - RELOCATE FIRE HYDRANT
10 LF FIRE HYDRANT LEG
6" VALVE

SEE DETAIL SHT 2B-3
FOR ISLAND LAYOUT