
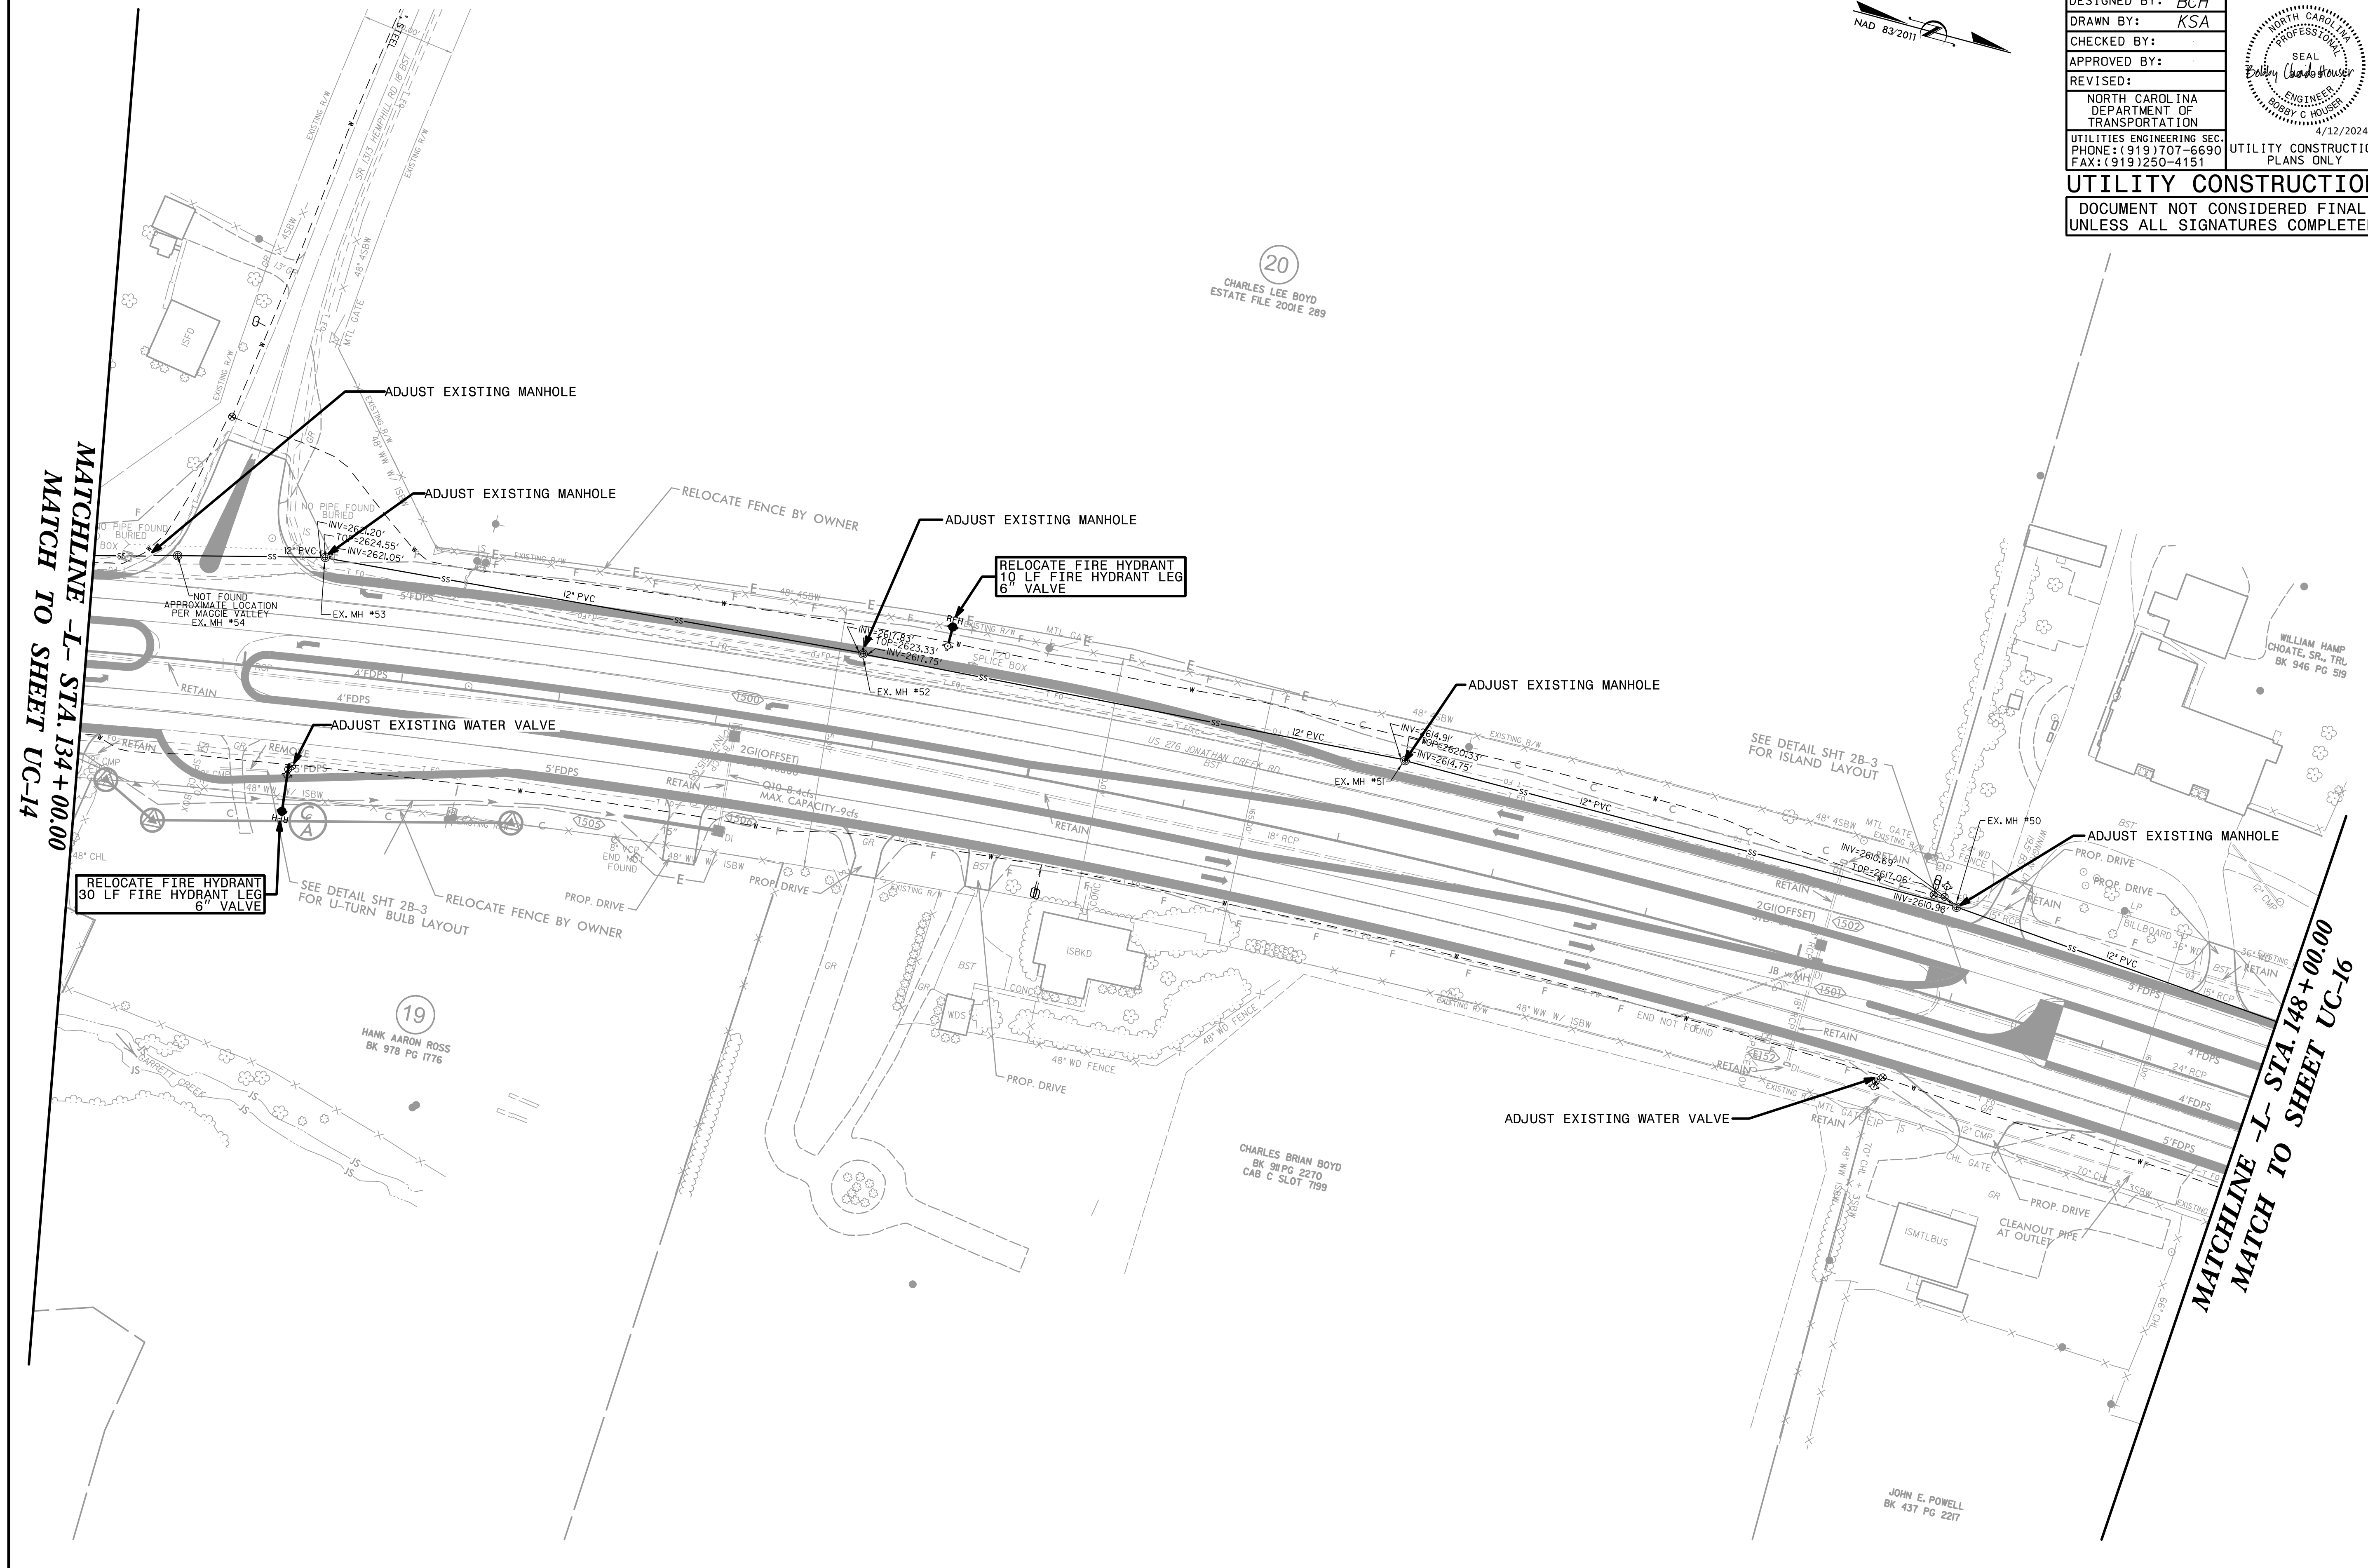
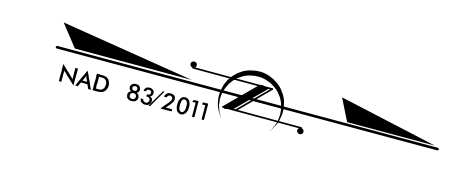


PROJECT REFERENCE NO. <i>R-5921</i>	SHEET NO. <i>UC-15</i>
DESIGNED BY: <i>BCH</i>	
DRAWN BY: <i>KSA</i>	
CHECKED BY:	
APPROVED BY:	
REVISED:	
NORTH CAROLINA DEPARTMENT OF TRANSPORTATION	
UTILITIES ENGINEERING SEC. PHONE: (919) 707-6690 FAX: (919) 250-4151	UTILITY CONSTRUCTION PLANS ONLY
UTILITY CONSTRUCTION DOCUMENT NOT CONSIDERED FINAL UNLESS ALL SIGNATURES COMPLETED	



20
 CHARLES LEE BOYD
 ESTATE FILE 2001E 289

WILLIAM HAMP
 CHOATE, SR., TR L
 BK 946 PG 519

19
 HANK AARON ROSS
 BK 978 PG 1776

CHARLES BRIAN BOYD
 BK 911 PG 2270
 CAB C SLOT 7199

JOHN E. POWELL
 BK 437 PG 2217

MATCHLINE - I - STA. 134 + 00.00
 MATCH TO SHEET UC-14

MATCHLINE - I - STA. 148 + 00.00
 MATCH TO SHEET UC-16