
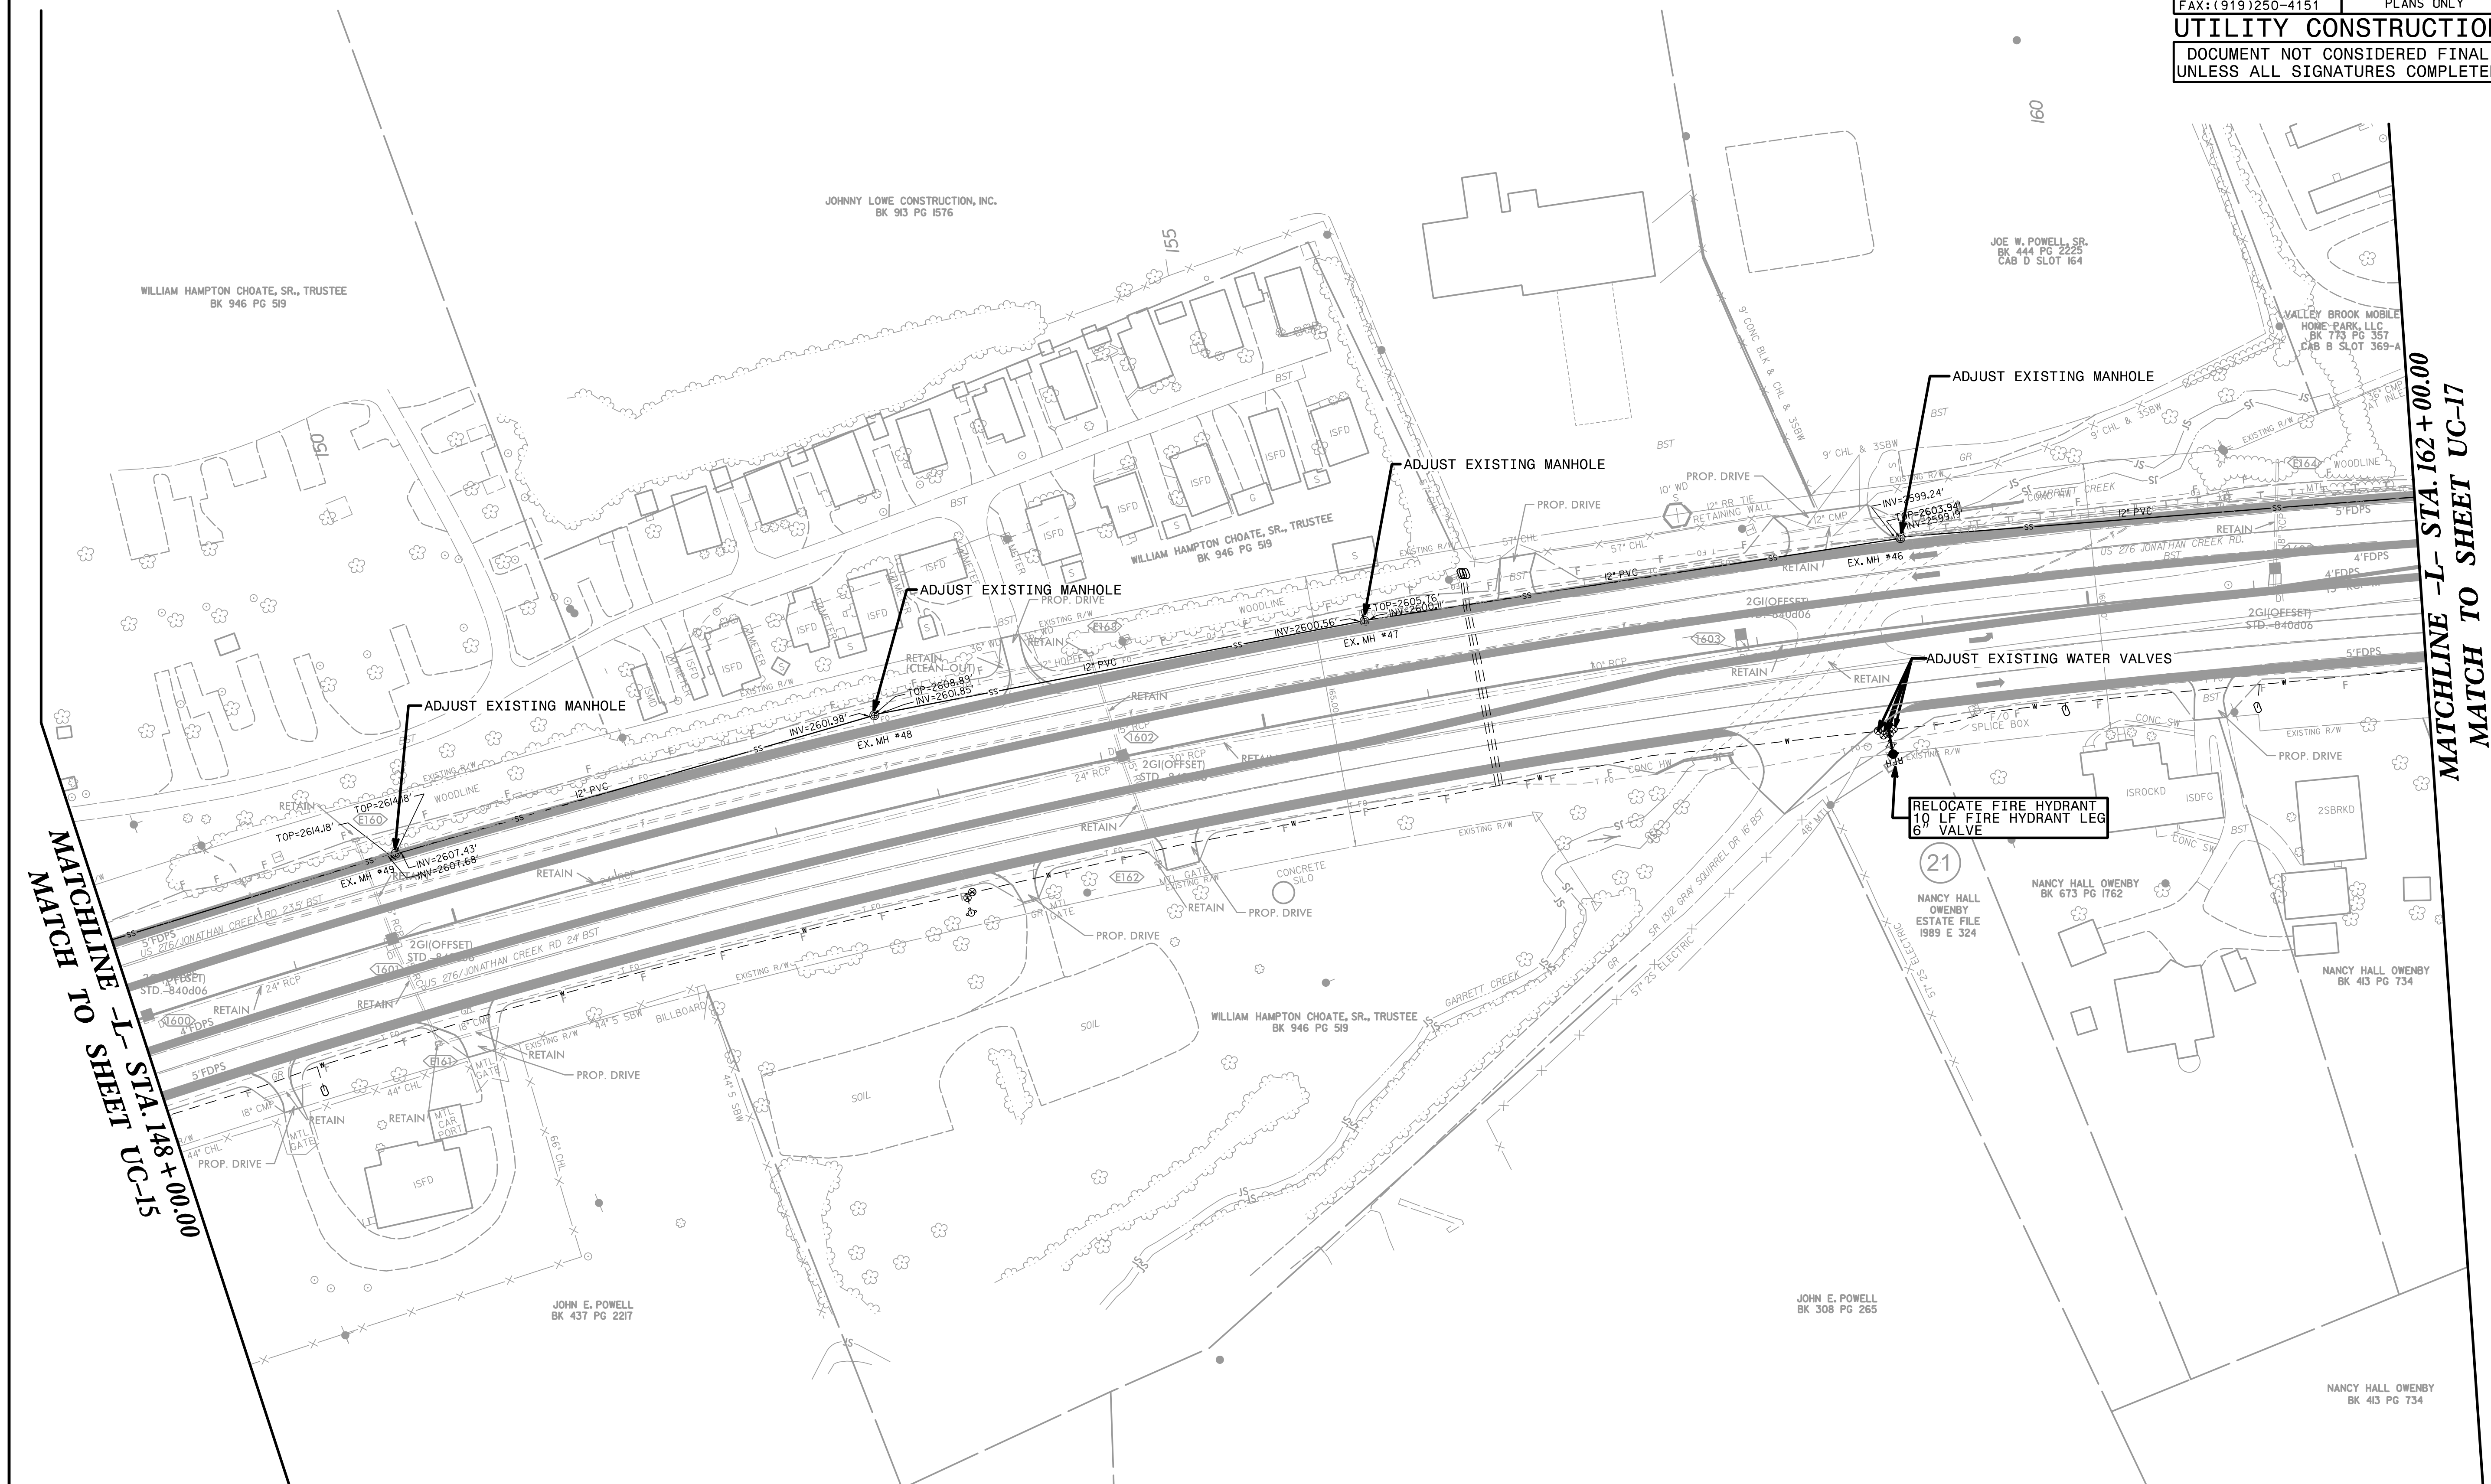


PROJECT REFERENCE NO. <i>R-5921</i>	SHEET NO. <i>UC-16</i>
DESIGNED BY: <i>BCH</i>	
DRAWN BY: <i>KSA</i>	
CHECKED BY:	
APPROVED BY:	
REVISER:	4/12/2024
NORTH CAROLINA DEPARTMENT OF TRANSPORTATION UTILITIES ENGINEERING SEC. PHONE: (919) 707-6690 FAX: (919) 250-4151 UTILITY CONSTRUCTION PLANS ONLY	
UTILITY CONSTRUCTION DOCUMENT NOT CONSIDERED FINAL UNLESS ALL SIGNATURES COMPLETED	

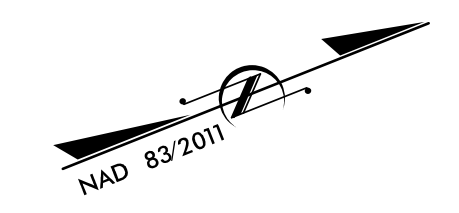

MATCHLINE -L- STA. 148 + 00.00
 MATCH TO SHEET UC-15

MATCHLINE -L- STA. 162 + 00.00
 MATCH TO SHEET UC-17

WILLIAM HAMPTON CHOATE, SR., TRUSTEE
BK 946 PG 519

JOHNNY LOWE CONSTRUCTION, INC.
BK 913 PG 1576

WILLIAM HAMPTON CHOATE, SR., TRUSTEE
BK 946 PG 519

JOE W. POWELL, SR.
BK 444 PG 2225
CAB D SLOT 164

VALLEY BROOK MOBILE HOME-PARK, LLC
BK 773 PG 357
CAB B SLOT 369-A

NANCY HALL OWENBY
ESTATE FILE 1989 E 324

NANCY HALL OWENBY
BK 673 PG 1762

NANCY HALL OWENBY
BK 413 PG 734

JOHN E. POWELL
BK 437 PG 2217

JOHN E. POWELL
BK 308 PG 265

NANCY HALL OWENBY
BK 413 PG 734