
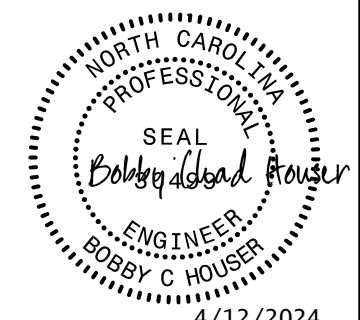


PROJECT REFERENCE NO.	SHEET NO.
R-5921	UC-18
DESIGNED BY: BCH	
DRAWN BY: KSA	
CHECKED BY:	
APPROVED BY:	
REVISED:	4/12/2024
NORTH CAROLINA DEPARTMENT OF TRANSPORTATION	
UTILITIES ENGINEERING SEC. PHONE: (919) 707-6690 FAX: (919) 250-4151	
<b>UTILITY CONSTRUCTION</b> DOCUMENT NOT CONSIDERED FINAL UNLESS ALL SIGNATURES COMPLETED	

MATCHLINE -L- STA. 176 + 00.00  
MATCH TO SHEET UC-17

MATCHLINE -L- STA. 190 + 00.00  
MATCH TO SHEET UC-19

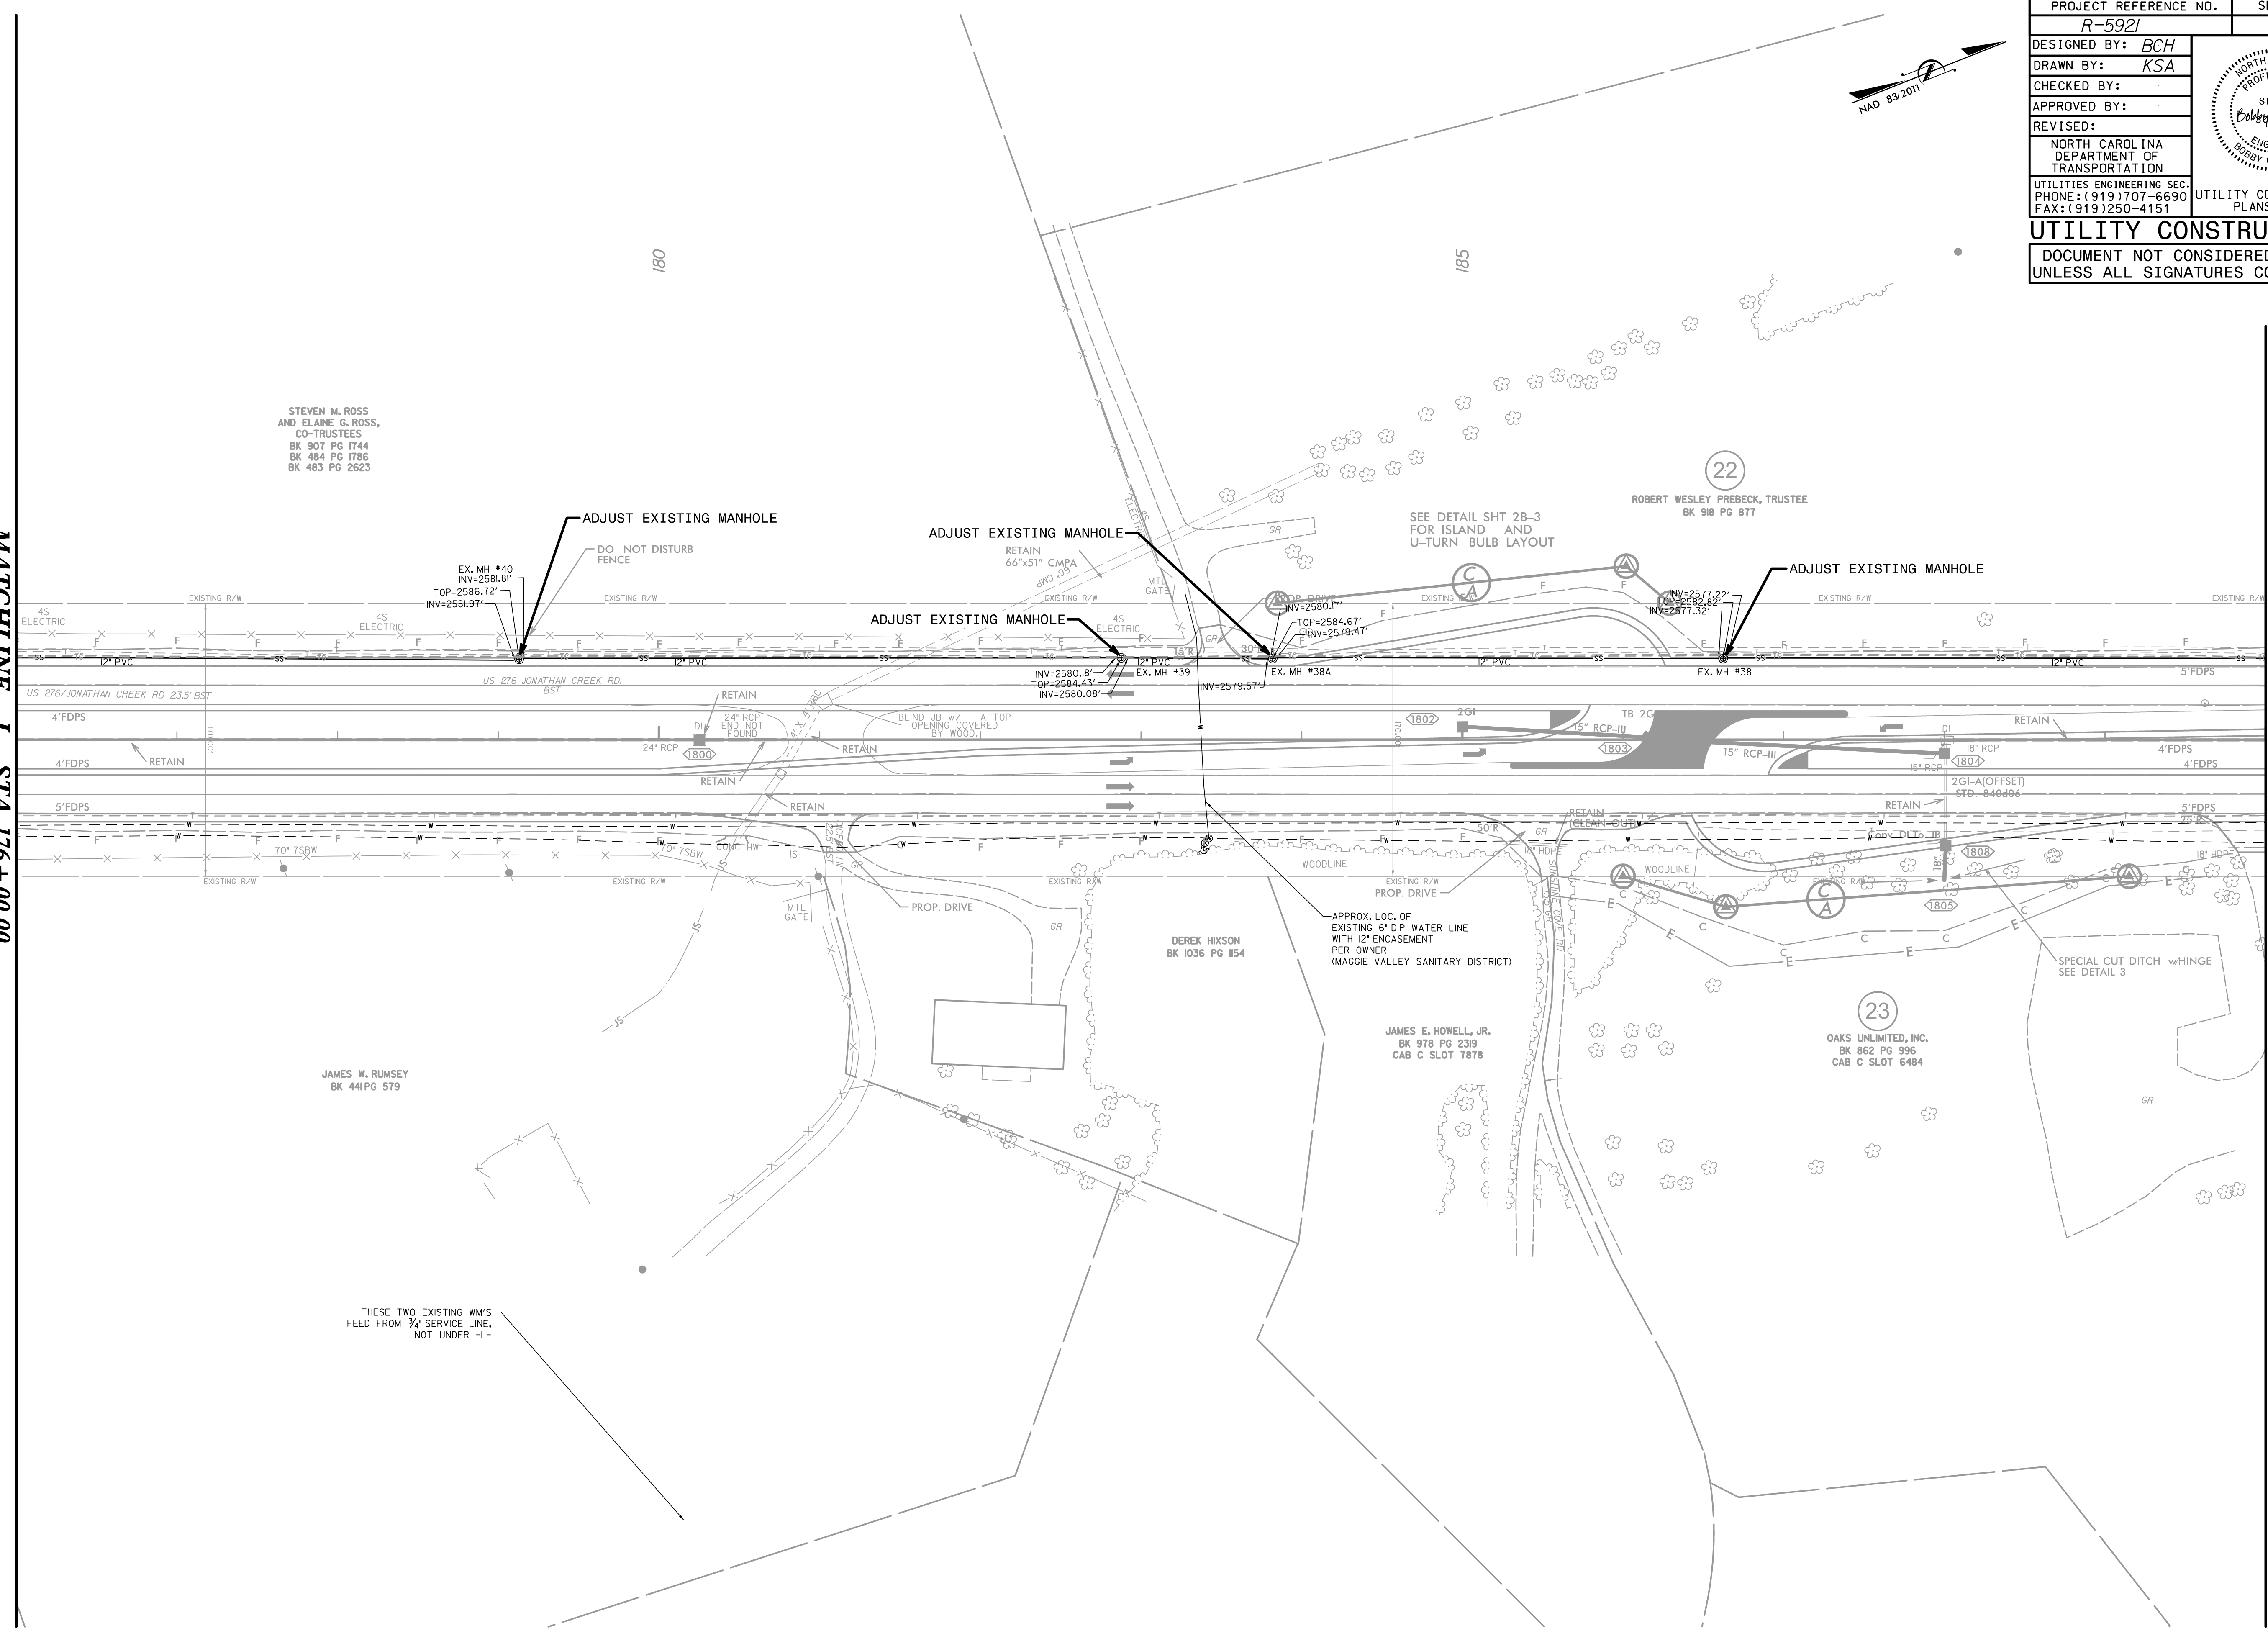

STEVEN M. ROSS  
AND ELAINE G. ROSS,  
CO-TRUSTEES  
BK 907 PG 1744  
BK 484 PG 1786  
BK 483 PG 2623

ROBERT WESLEY PREBECK, TRUSTEE  
BK 918 PG 877

DEREK HIXSON  
BK 1036 PG 1154

JAMES E. HOWELL, JR.  
BK 978 PG 2319  
CAB C SLOT 7878

OAKS UNLIMITED, INC.  
BK 862 PG 996  
CAB C SLOT 6484

JAMES W. RUMSEY  
BK 441 PG 579

THESE TWO EXISTING WM'S  
FEED FROM 3/4\"/>

