
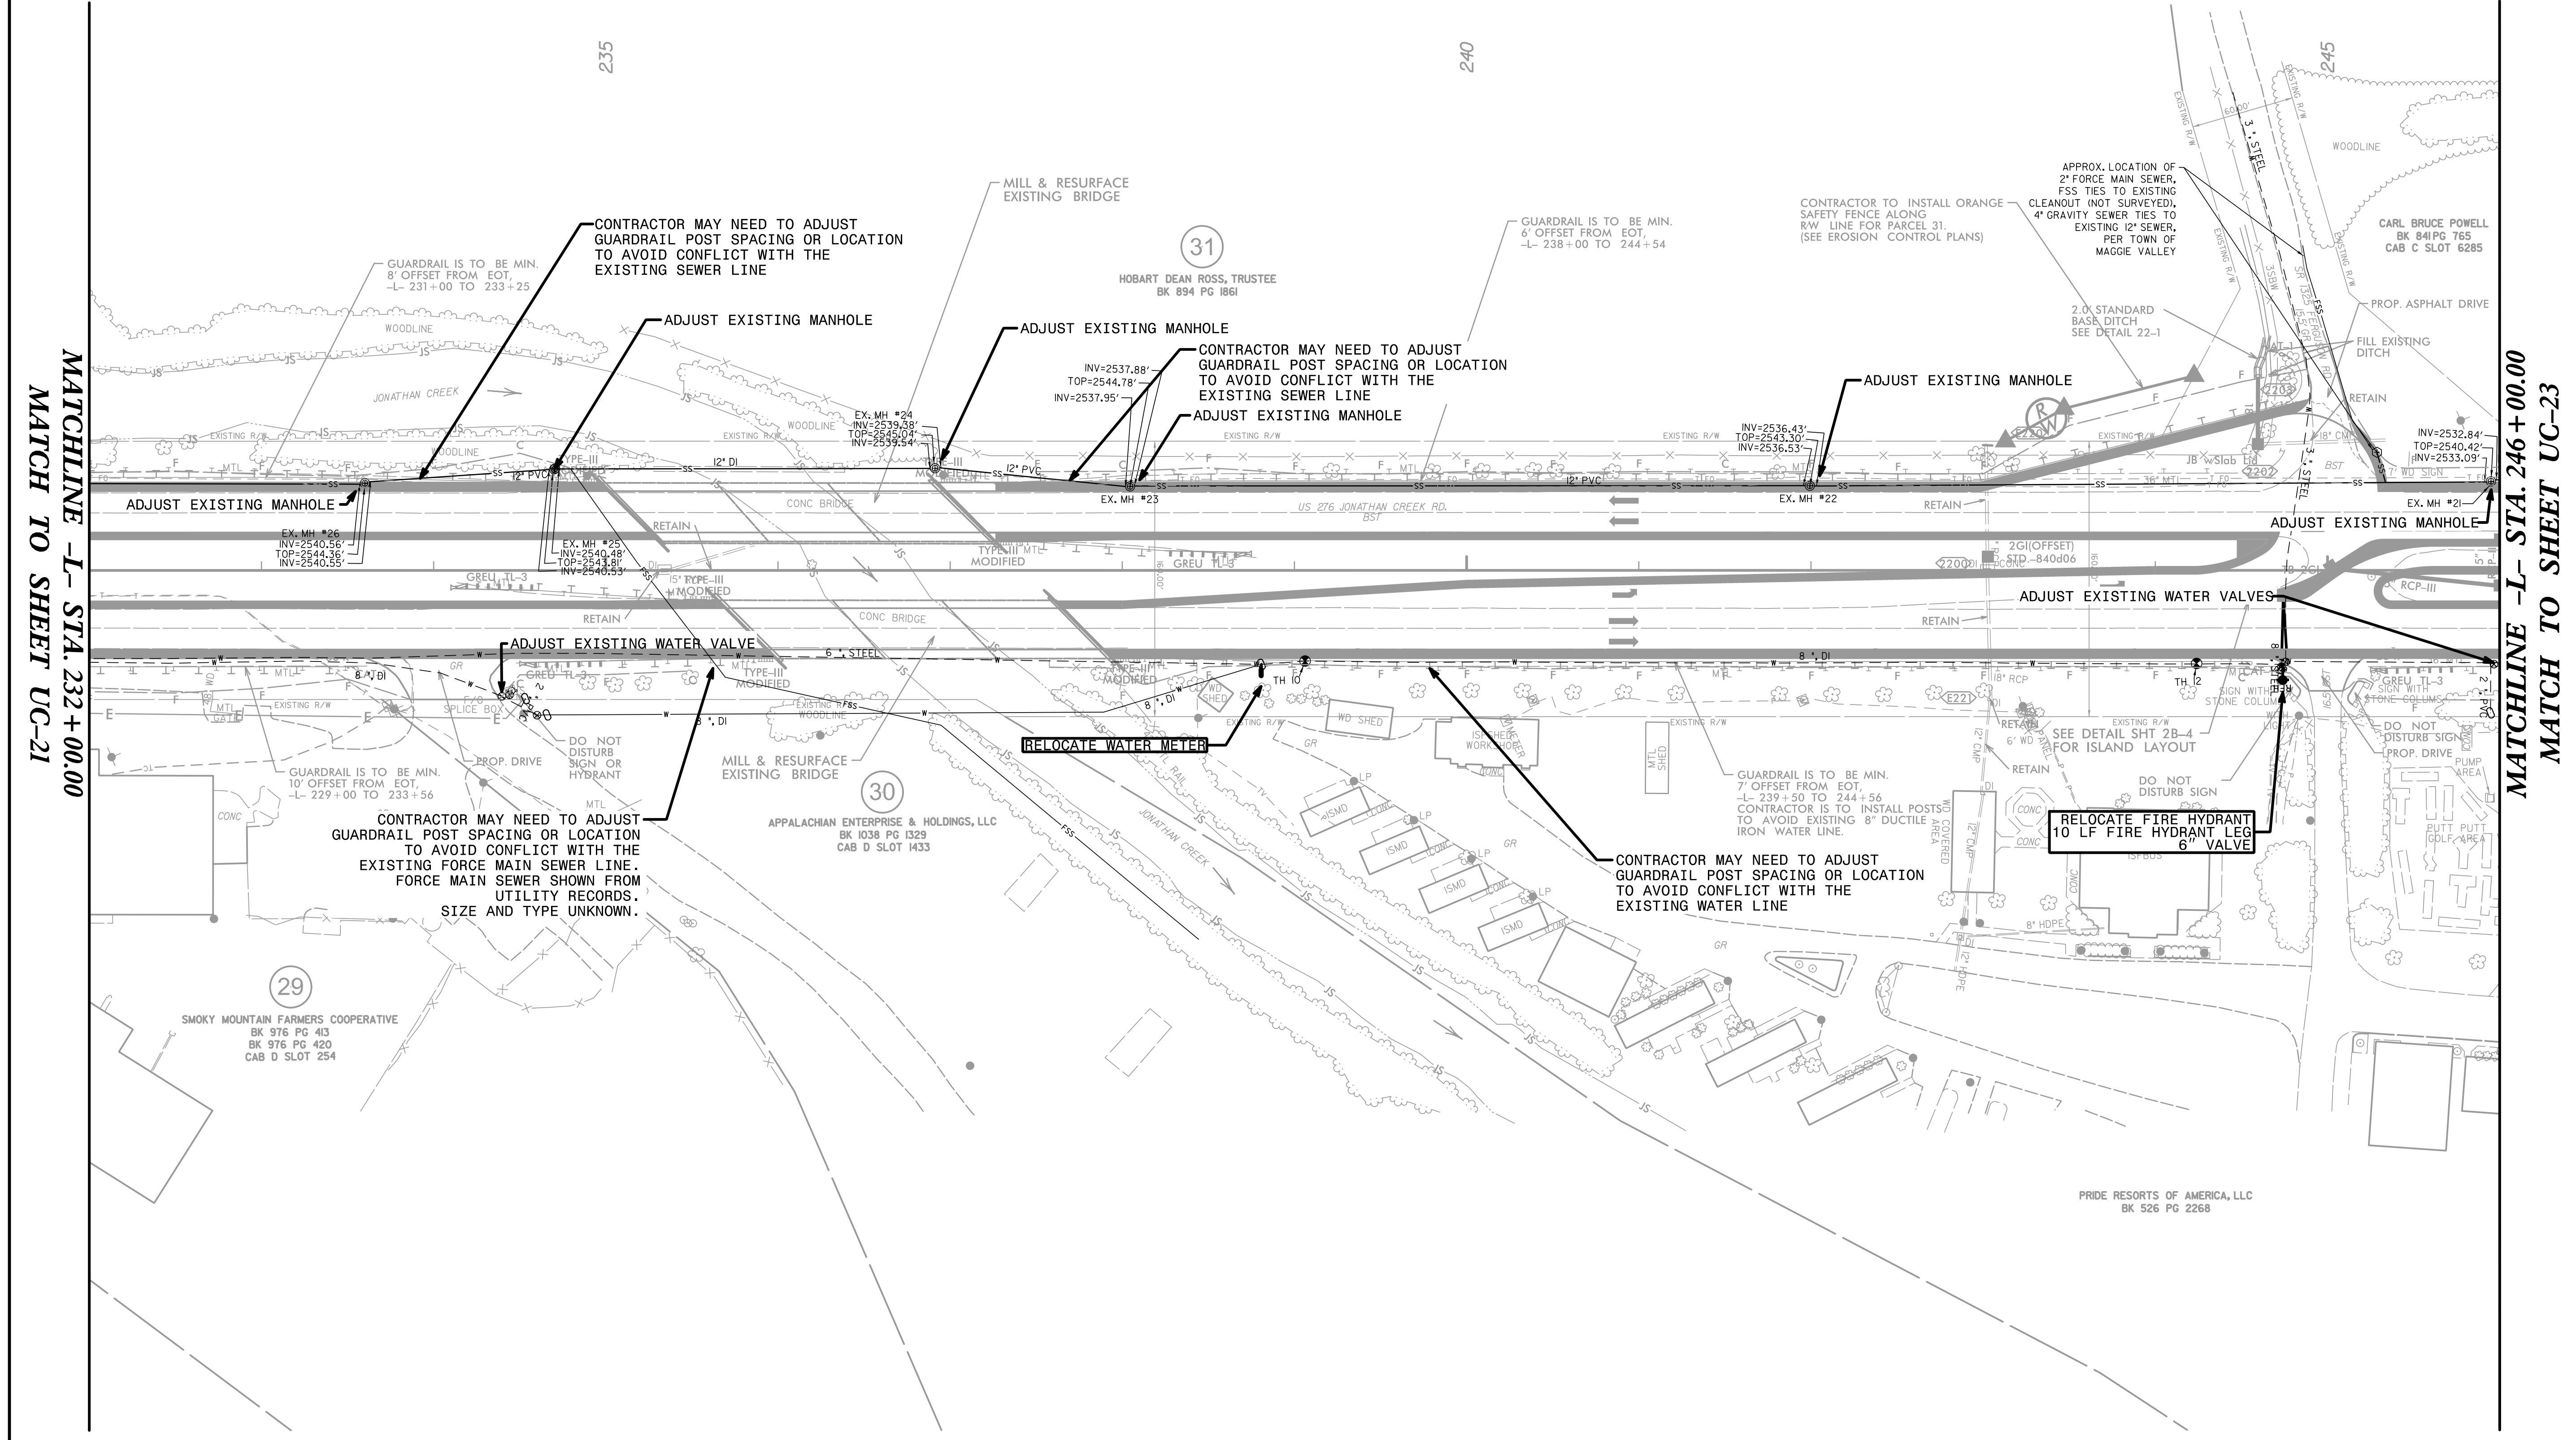


|  |                           |
|--|---------------------------|
| PROJECT REFERENCE NO.<br><i>R-5921</i>   | SHEET NO.<br><i>UC-22</i> |
| DESIGNED BY: <i>BCH</i>  |                           |
| DRAWN BY: <i>KSA</i>   |                           |
| CHECKED BY:  |                           |
| APPROVED BY:   |                           |
| REVISED:   |                           |
| NORTH CAROLINA DEPARTMENT OF TRANSPORTATION<br>UTILITIES ENGINEERING SEC. PHONE: (919) 707-6690 FAX: (919) 250-4151<br>UTILITY CONSTRUCTION PLANS ONLY |                           |
| <b>UTILITY CONSTRUCTION</b><br>DOCUMENT NOT CONSIDERED FINAL<br>UNLESS ALL SIGNATURES COMPLETED  |                           |

The estimated quantity of "Water Service Line" on this plan sheet is 5 linear feet. The actual quantity will vary based on field conditions and will be determined during construction.

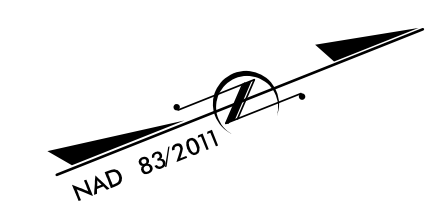

MATCHLINE -L- STA. 232+00.00  
MATCH TO SHEET UC-21

MATCHLINE -L- STA. 246+00.00  
MATCH TO SHEET UC-23

29  
SMOKY MOUNTAIN FARMERS COOPERATIVE  
BK 976 PG 413  
BK 976 PG 420  
CAB D SLOT 254

30  
APPALACHIAN ENTERPRISE & HOLDINGS, LLC  
BK 1038 PG 1329  
CAB D SLOT 1433

31  
HOBART DEAN ROSS, TRUSTEE  
BK 894 PG 1861

PRIDE RESORTS OF AMERICA, LLC  
BK 526 PG 2268

245  
CARL BRUCE POWELL  
BK 841 PG 765  
CAB C SLOT 6285