
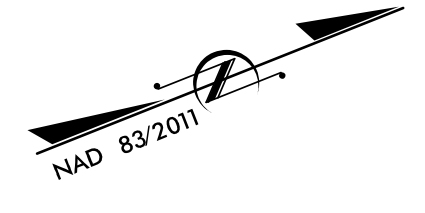


PROJECT REFERENCE NO. <i>R-5921</i>	SHEET NO. <i>UC-23</i>
DESIGNED BY: <i>BCH</i>	
DRAWN BY: <i>KSA</i>	
CHECKED BY:	
APPROVED BY:	
REVISED:	
NORTH CAROLINA DEPARTMENT OF TRANSPORTATION UTILITIES ENGINEERING SEC. PHONE: (919) 707-6690 FAX: (919) 250-4151	
<b>UTILITY CONSTRUCTION</b> DOCUMENT NOT CONSIDERED FINAL UNLESS ALL SIGNATURES COMPLETED	



The estimated quantity of "Water Service Line" on this plan sheet is 10 linear feet. The actual quantity will vary based on field conditions and will be determined during construction.

The estimated quantity of "2" Water Service Line" on this plan sheet is 60 linear feet. The actual quantity will vary based on field conditions and will be determined during construction.

MATCHLINE -L- STA. 246+00.00  
MATCH TO SHEET UC-22

MATCHLINE -L- STA. 260+00.00  
MATCH TO SHEET UC-24

