

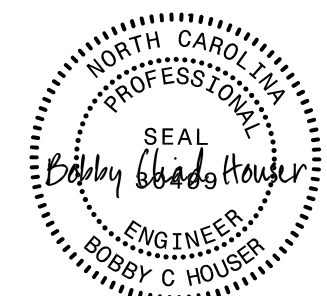


PROJECT REFERENCE NO. <i>R-5921</i>	SHEET NO. <i>UC-24</i>
DESIGNED BY: <i>BCH</i>	
DRAWN BY: <i>KSA</i>	
CHECKED BY:	
APPROVED BY:	
REVISED:	
NORTH CAROLINA DEPARTMENT OF TRANSPORTATION UTILITIES ENGINEERING SEC. PHONE: (919) 707-6690 FAX: (919) 250-4151 UTILITY CONSTRUCTION PLANS ONLY	
<b>UTILITY CONSTRUCTION</b> DOCUMENT NOT CONSIDERED FINAL UNLESS ALL SIGNATURES COMPLETED	

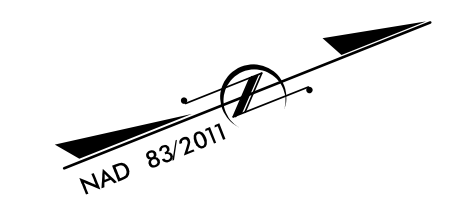

The estimated quantity of "2" Water Service Line" on this plan sheet is 190 linear feet. The actual quantity will vary based on field conditions and will be determined during construction.

The estimated quantity of "Sewer Service Line" on this plan sheet is 30 linear feet. The actual quantity will vary based on field conditions and will be determined during construction.

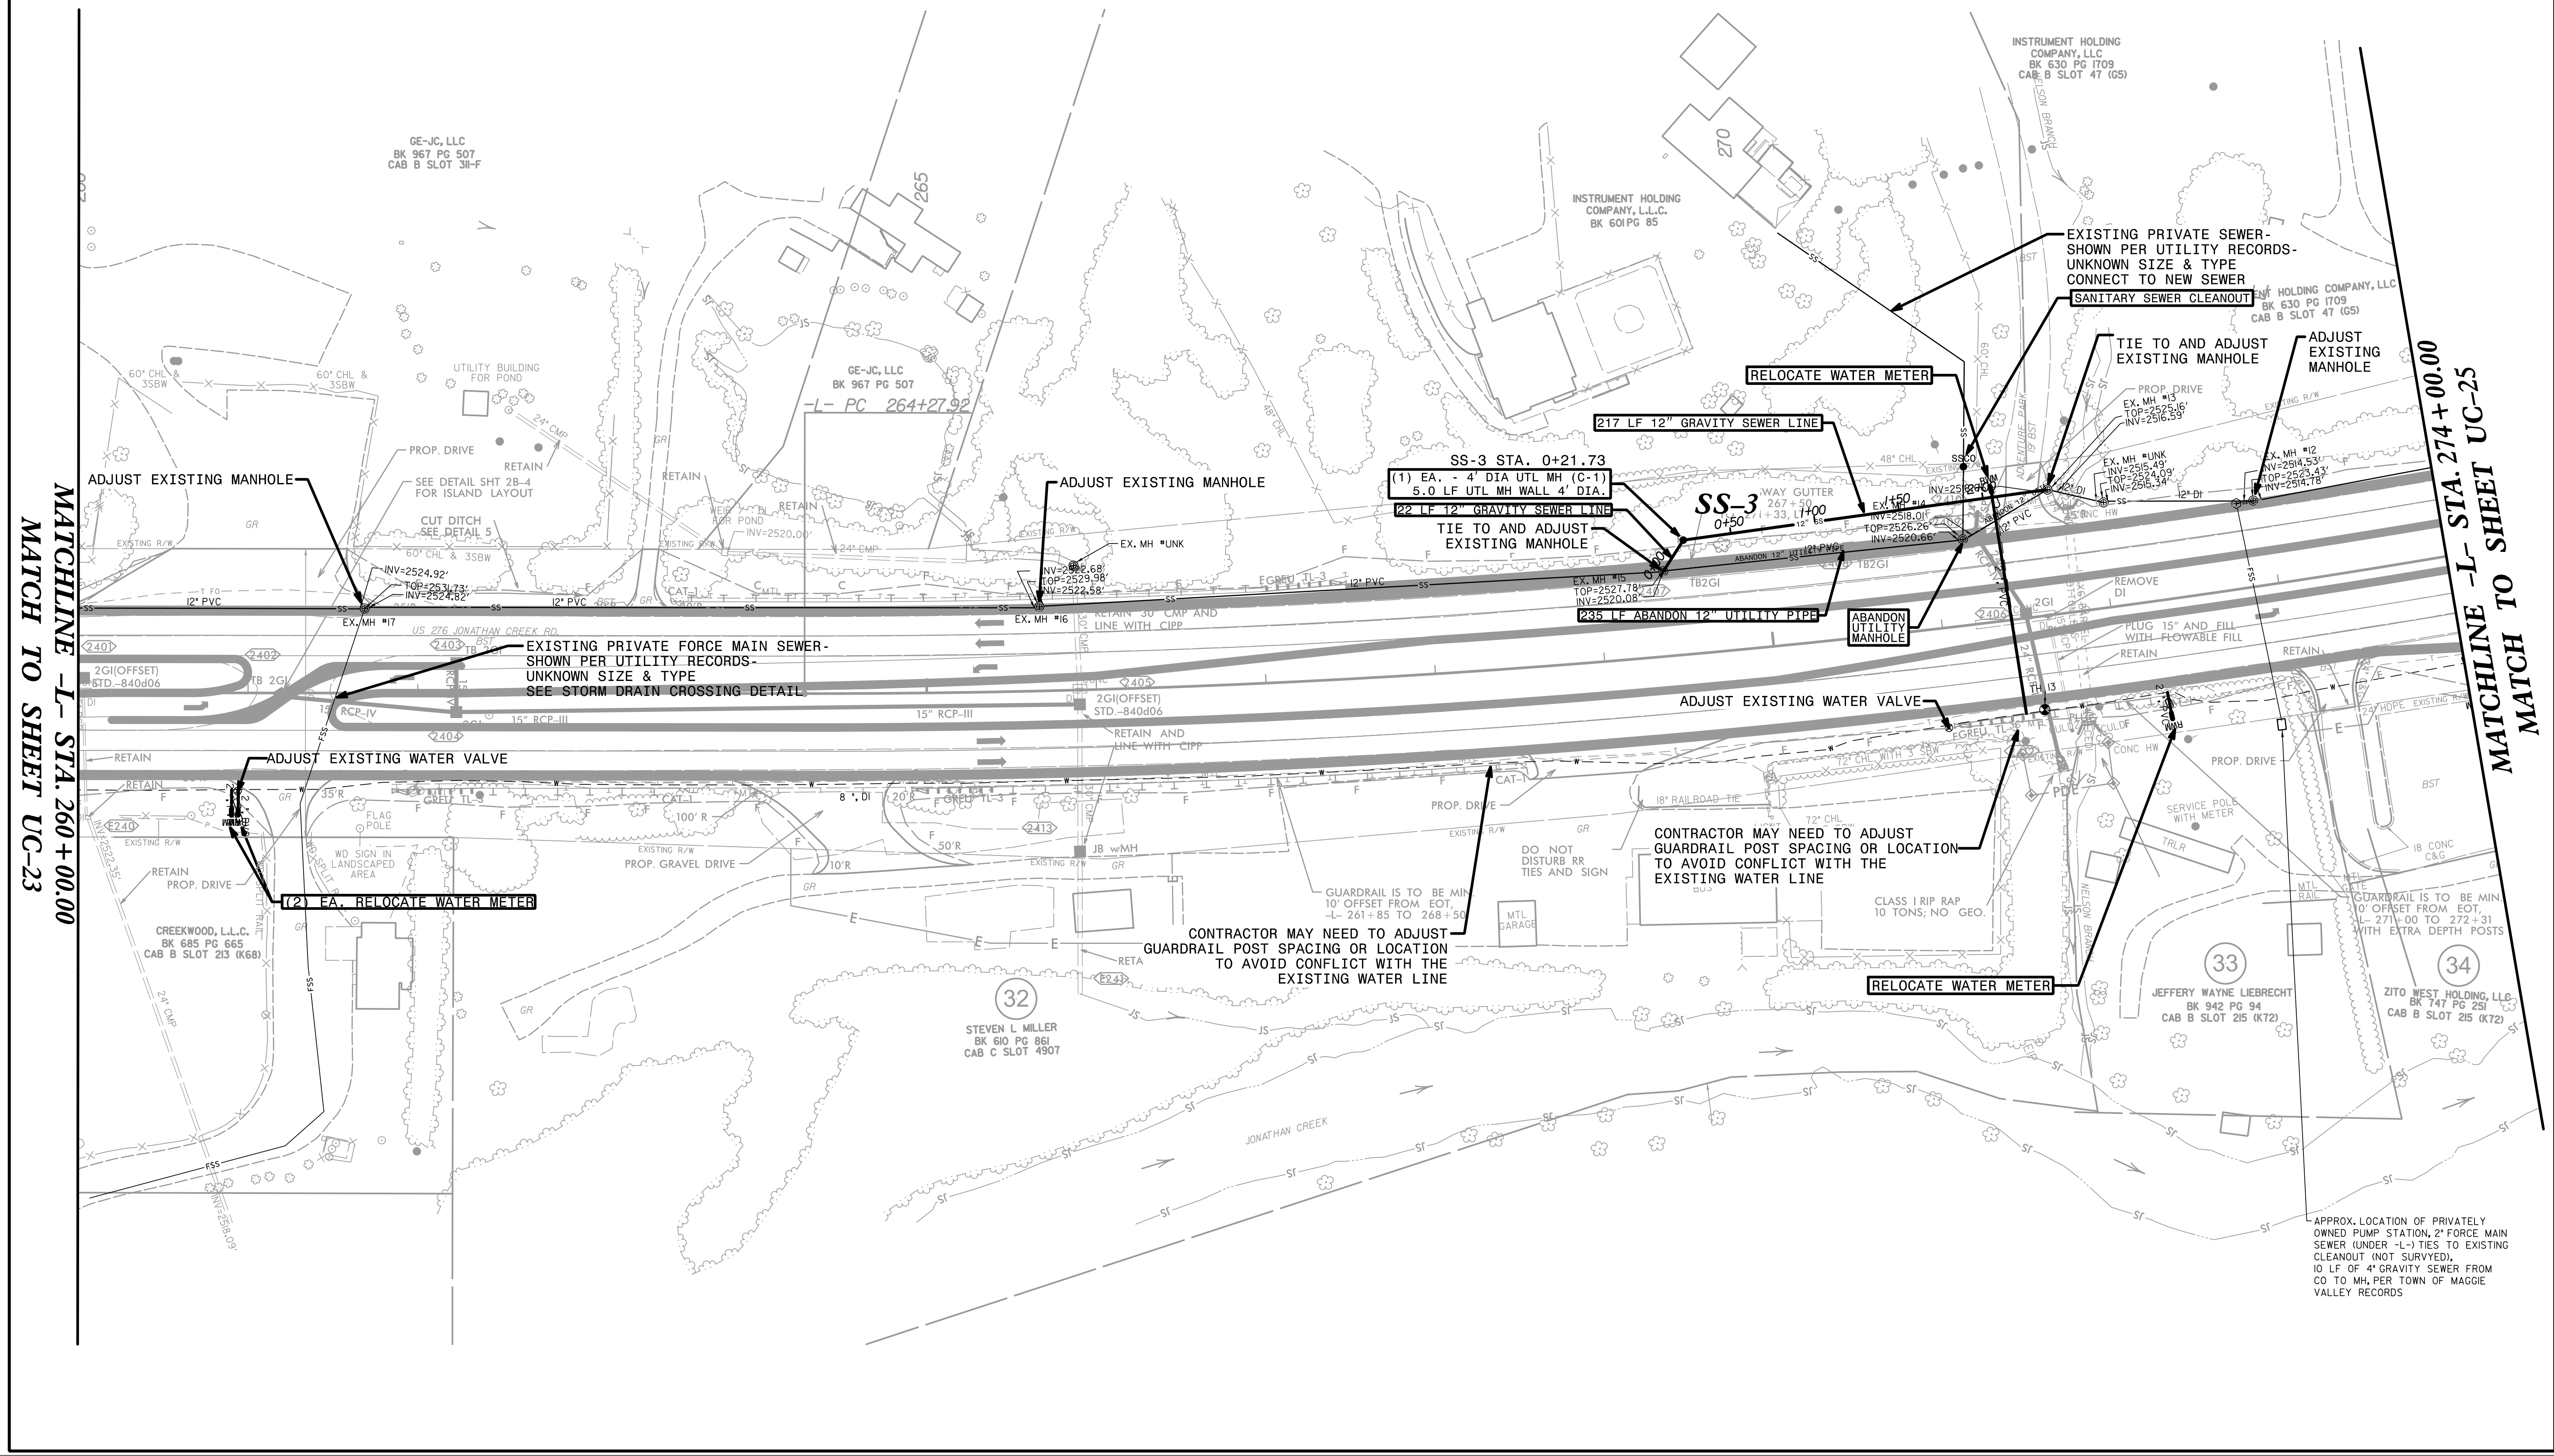

MATCHLINE -L- STA. 260 + 00.00  
MATCH TO SHEET UC-23

MATCHLINE -L- STA. 274 + 00.00  
MATCH TO SHEET UC-25

APPROX. LOCATION OF PRIVATELY OWNED PUMP STATION, 2" FORCE MAIN SEWER (UNDER -L-) TIES TO EXISTING CLEANOUT (NOT SURVEYED), 10 LF OF 4" GRAVITY SEWER FROM CO TO MH, PER TOWN OF MAGGIE VALLEY RECORDS