



PROJECT REFERENCE NO. <i>R-5921</i>	SHEET NO. <i>UC-26</i>
DESIGNED BY: <i>BCH</i>	
DRAWN BY: <i>KSA</i>	
CHECKED BY:	
APPROVED BY:	
REVISED:	
NORTH CAROLINA DEPARTMENT OF TRANSPORTATION	
UTILITIES ENGINEERING SEC. PHONE: (919) 707-6690 FAX: (919) 250-4151	
<b>UTILITY CONSTRUCTION</b> DOCUMENT NOT CONSIDERED FINAL UNLESS ALL SIGNATURES COMPLETED	

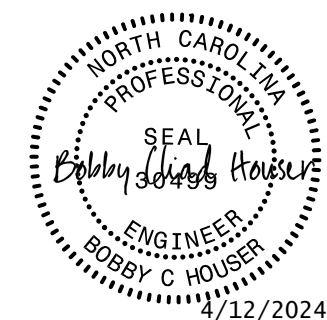

MATCHLINE -L- STA. 288 + 00.00  
 MATCH TO SHEET UC-25

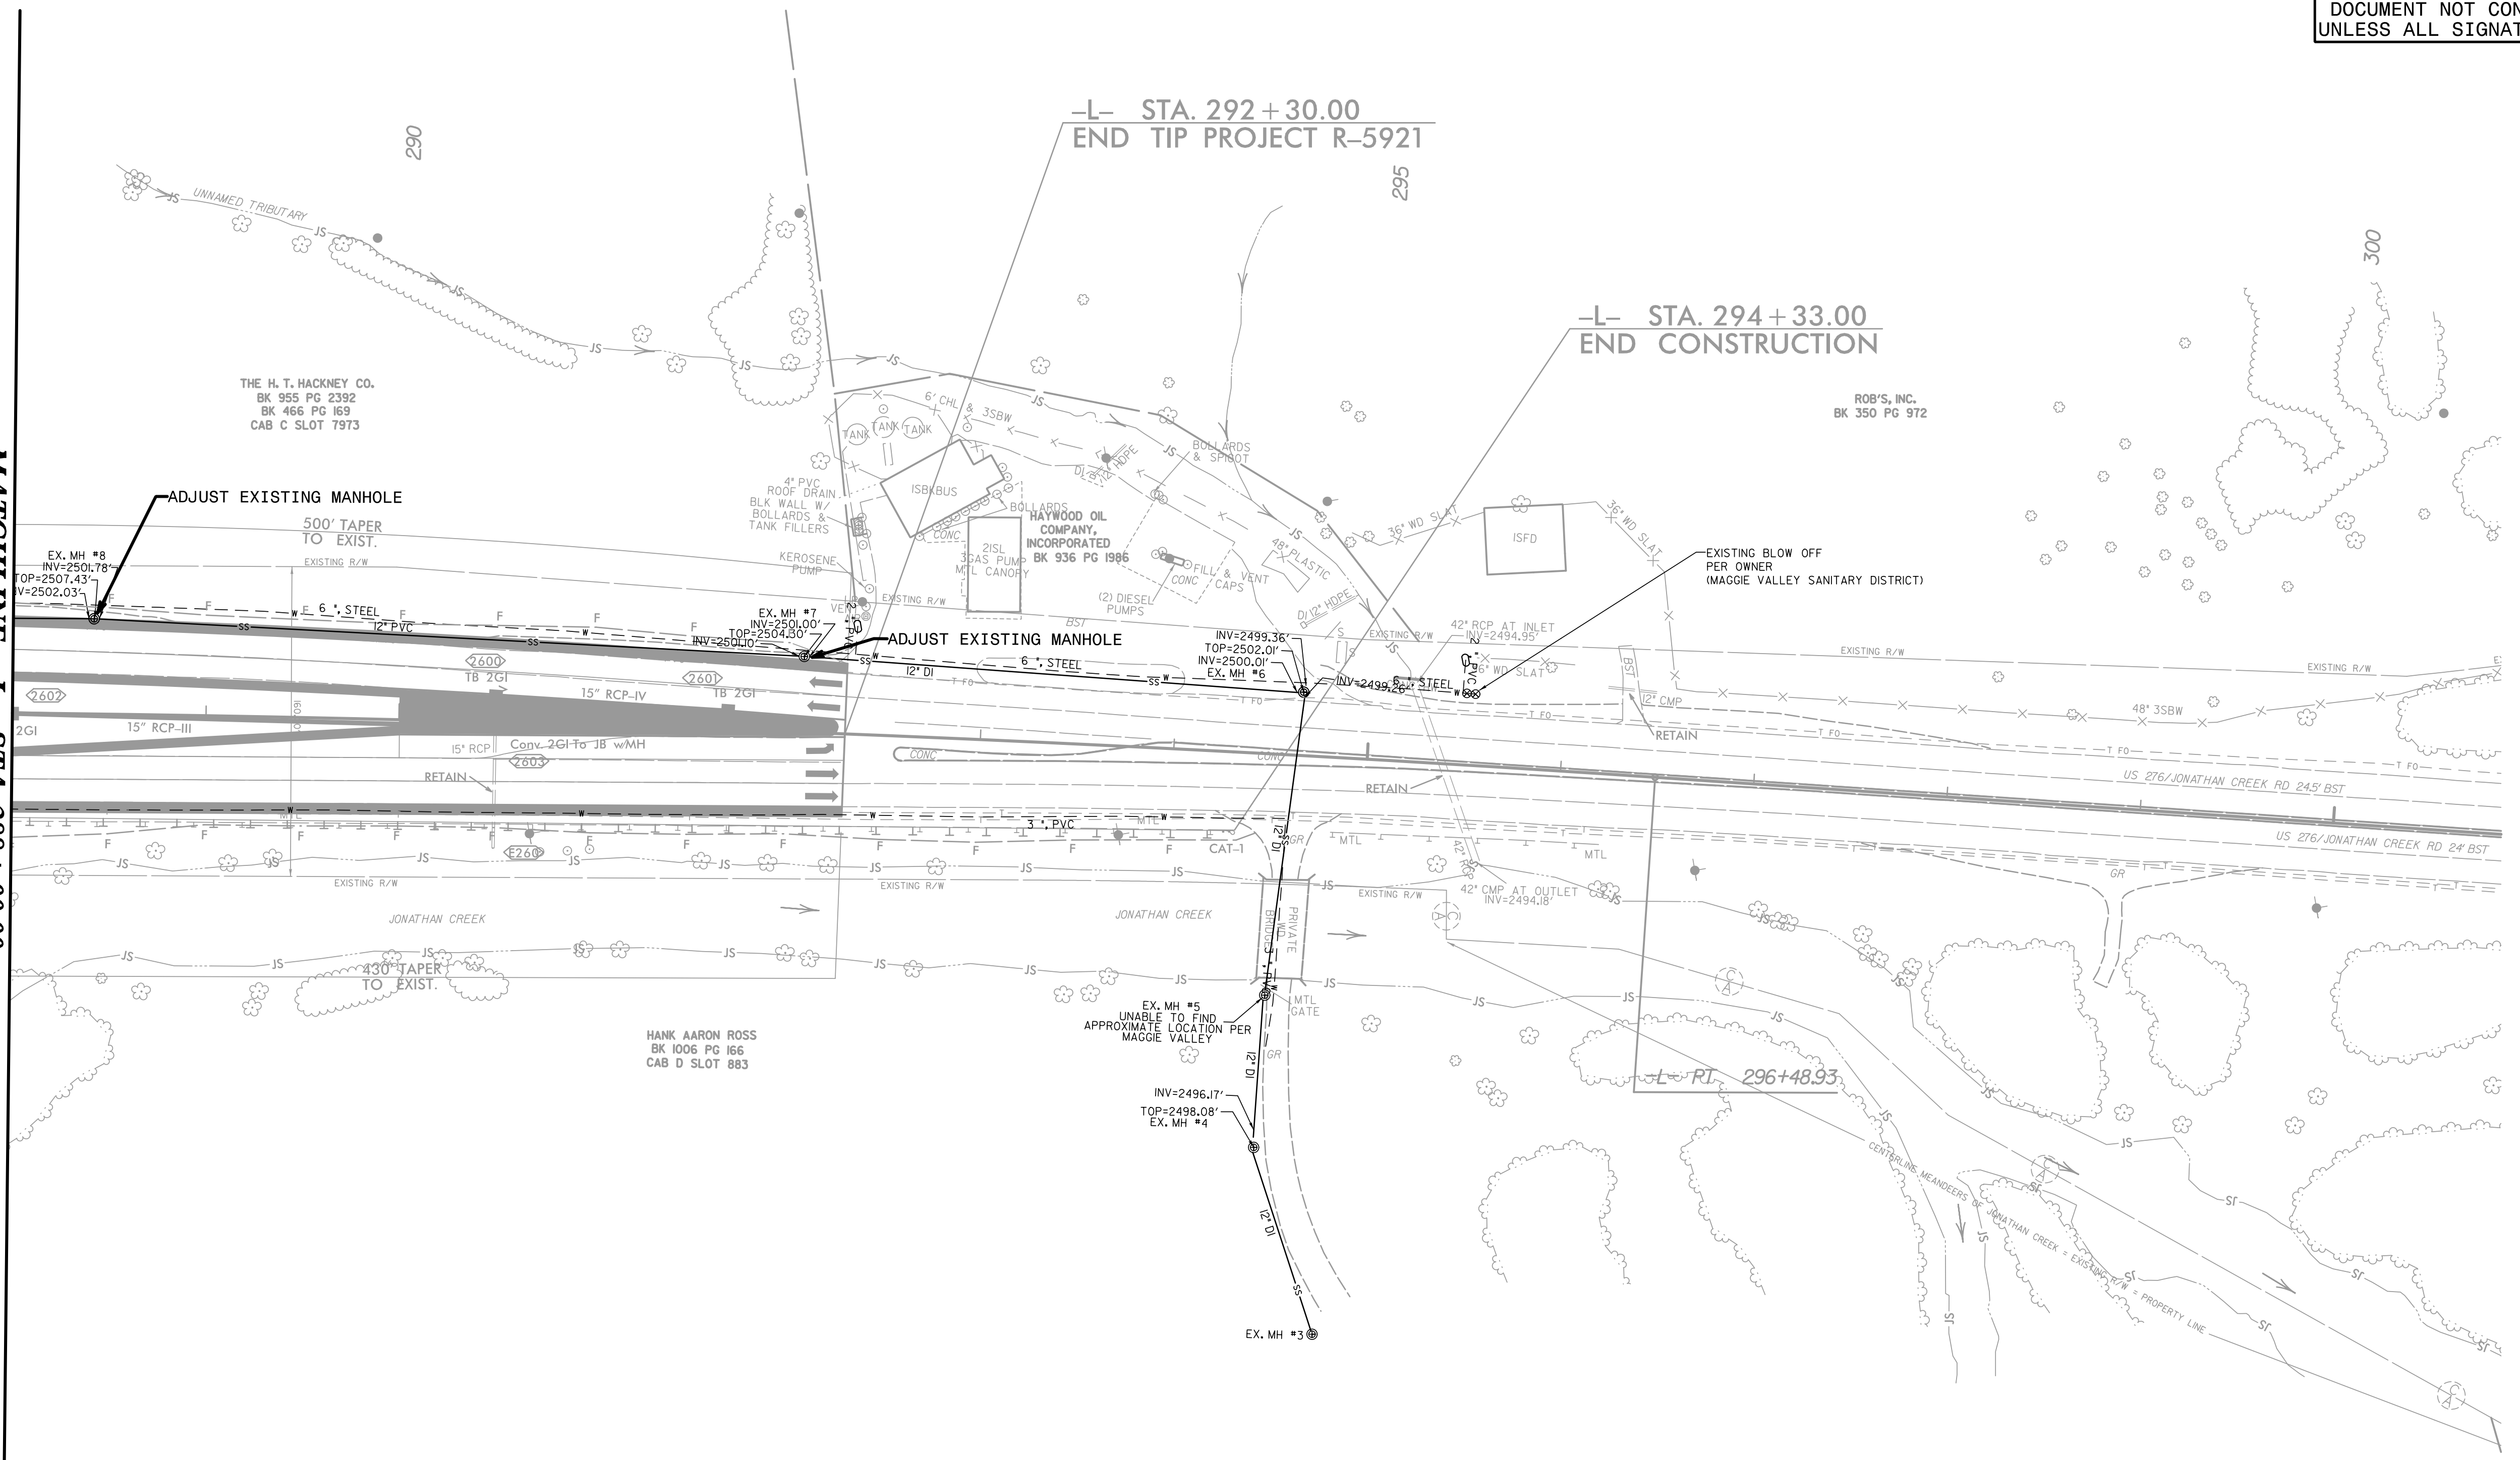

-L- STA. 292 + 30.00  
END TIP PROJECT R-5921

-L- STA. 294 + 33.00  
END CONSTRUCTION

THE H. T. HACKNEY CO.  
BK 955 PG 2392  
BK 466 PG 169  
CAB C SLOT 7973

ROB'S, INC.  
BK 350 PG 972

HAYWOOD OIL COMPANY, INCORPORATED  
BK 936 PG 1986

HANK AARON ROSS  
BK 1006 PG 166  
CAB D SLOT 883

296+48.93