
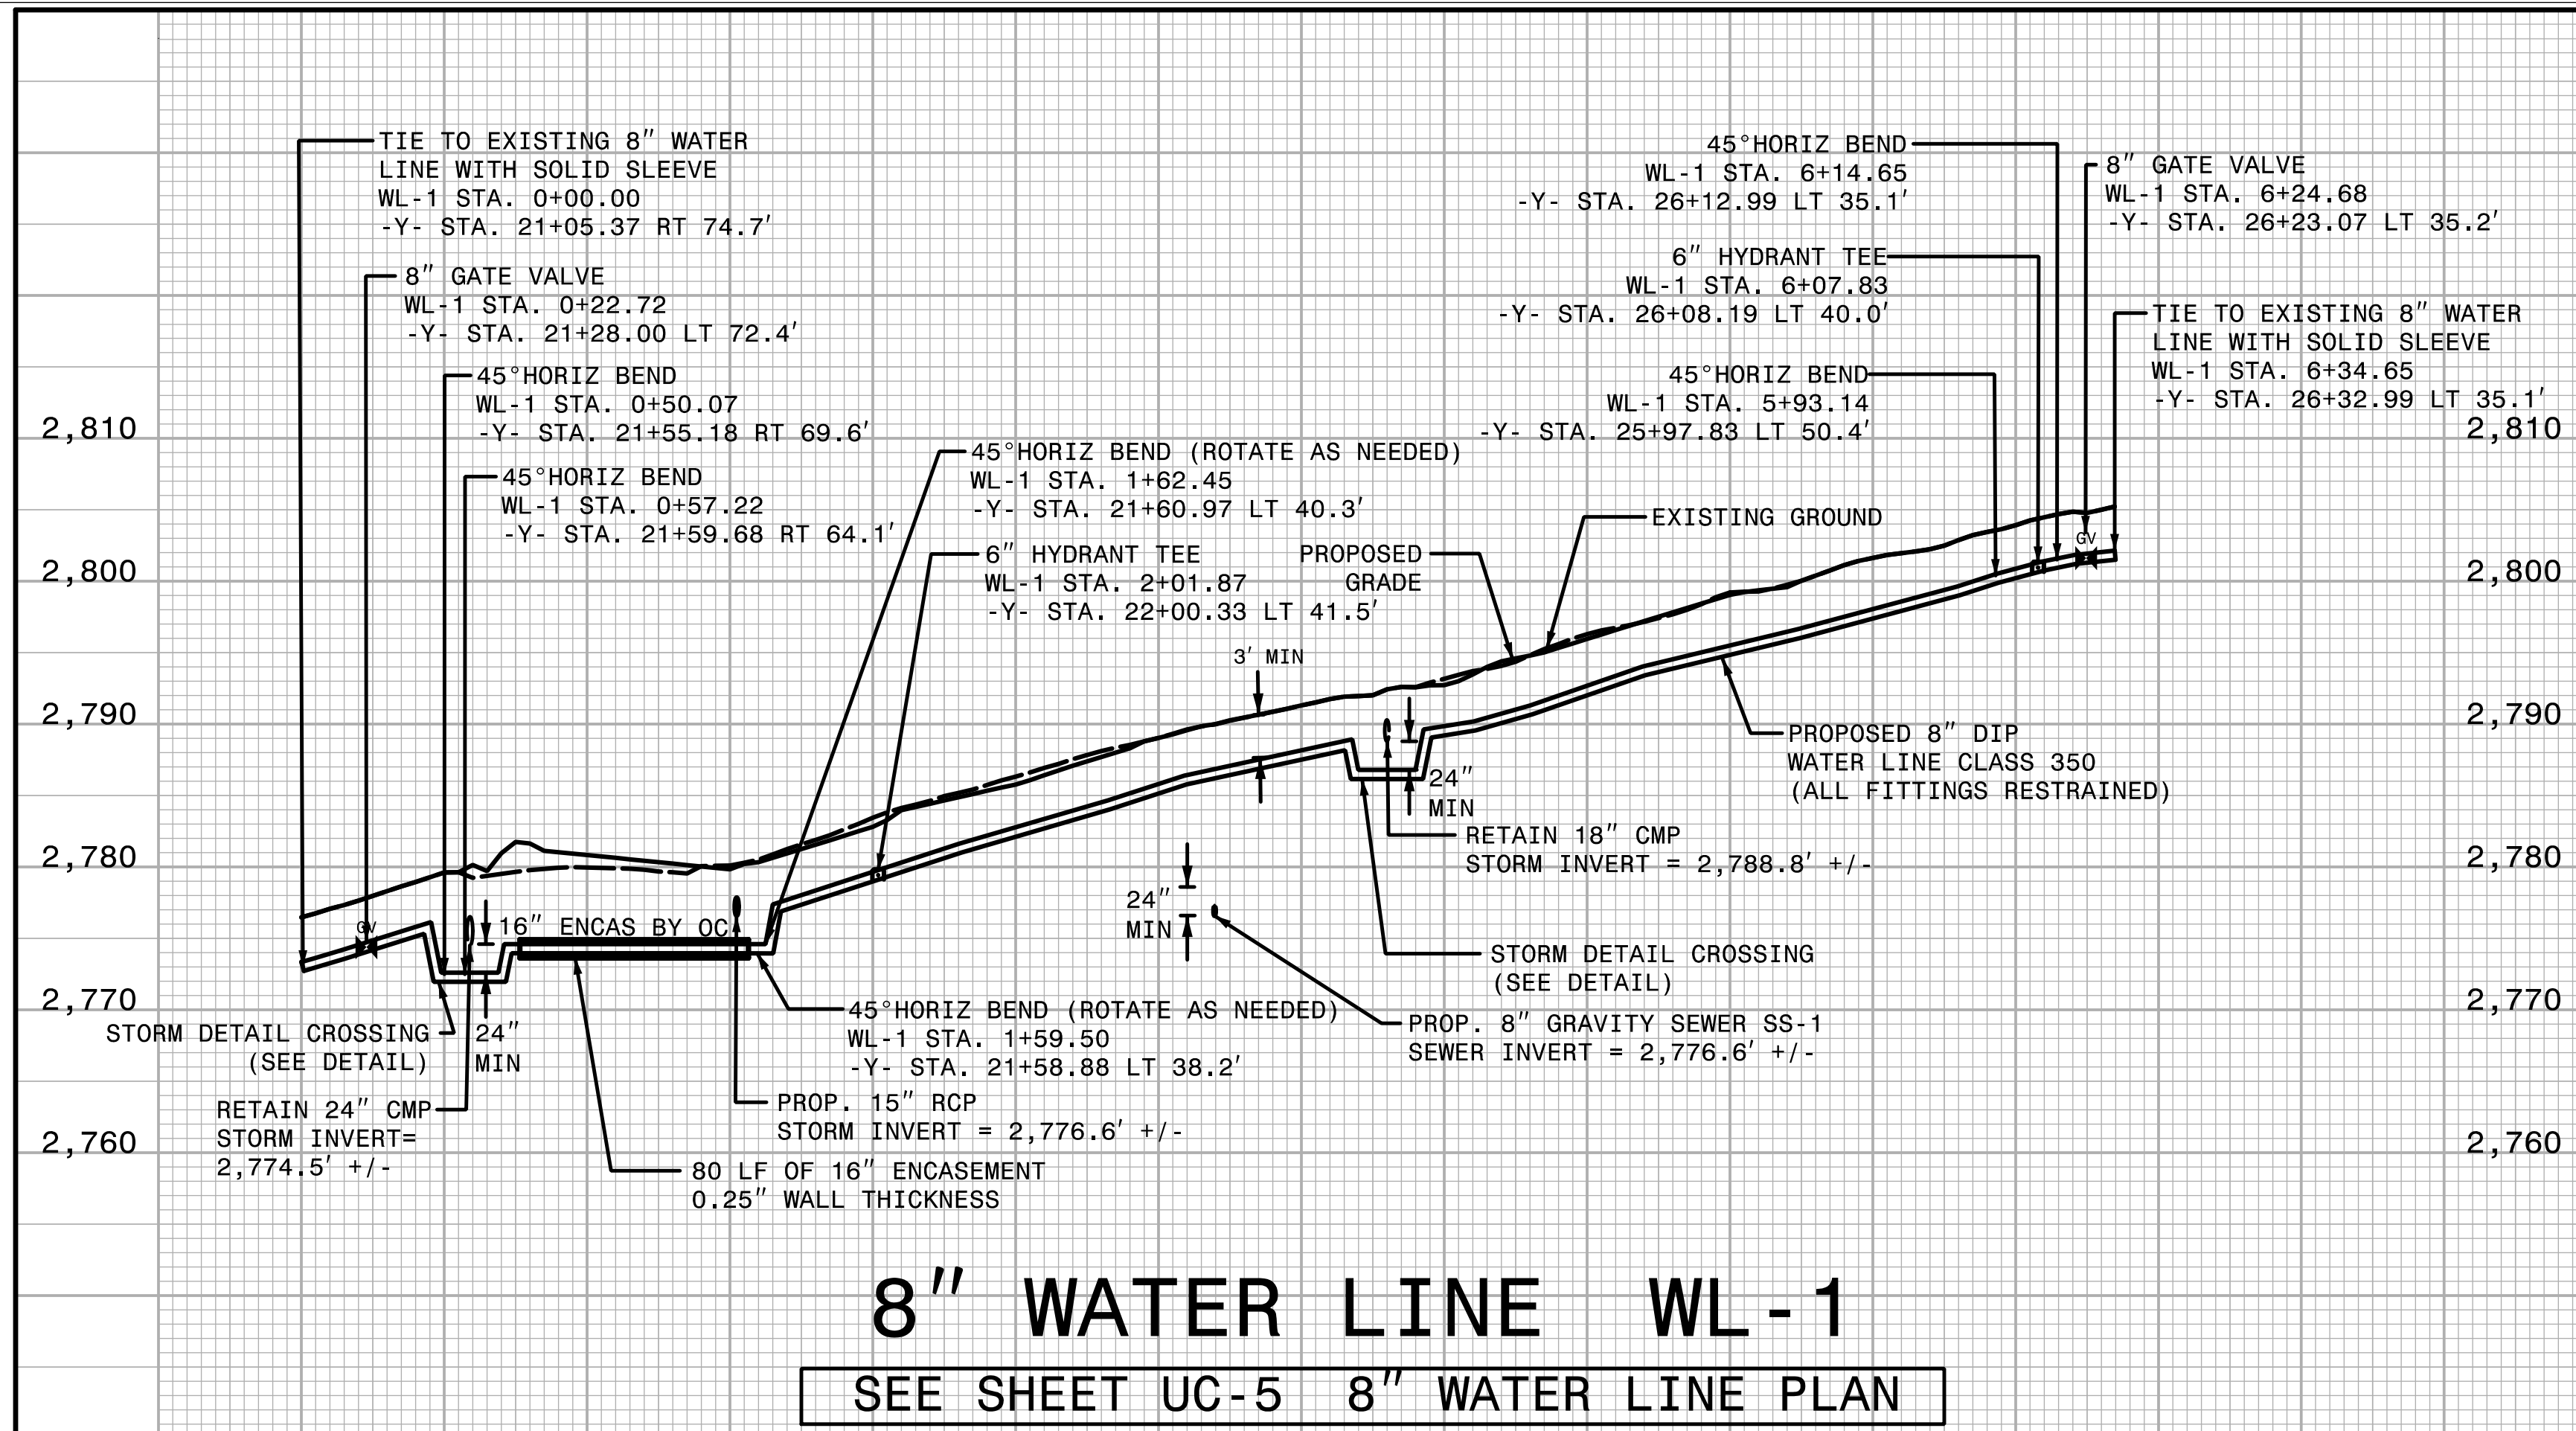
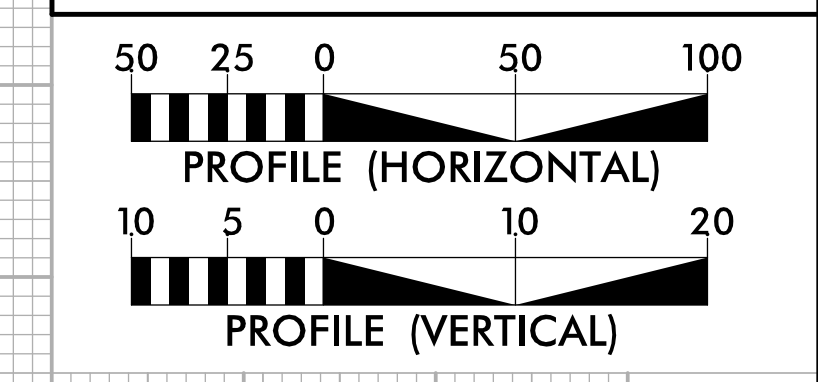
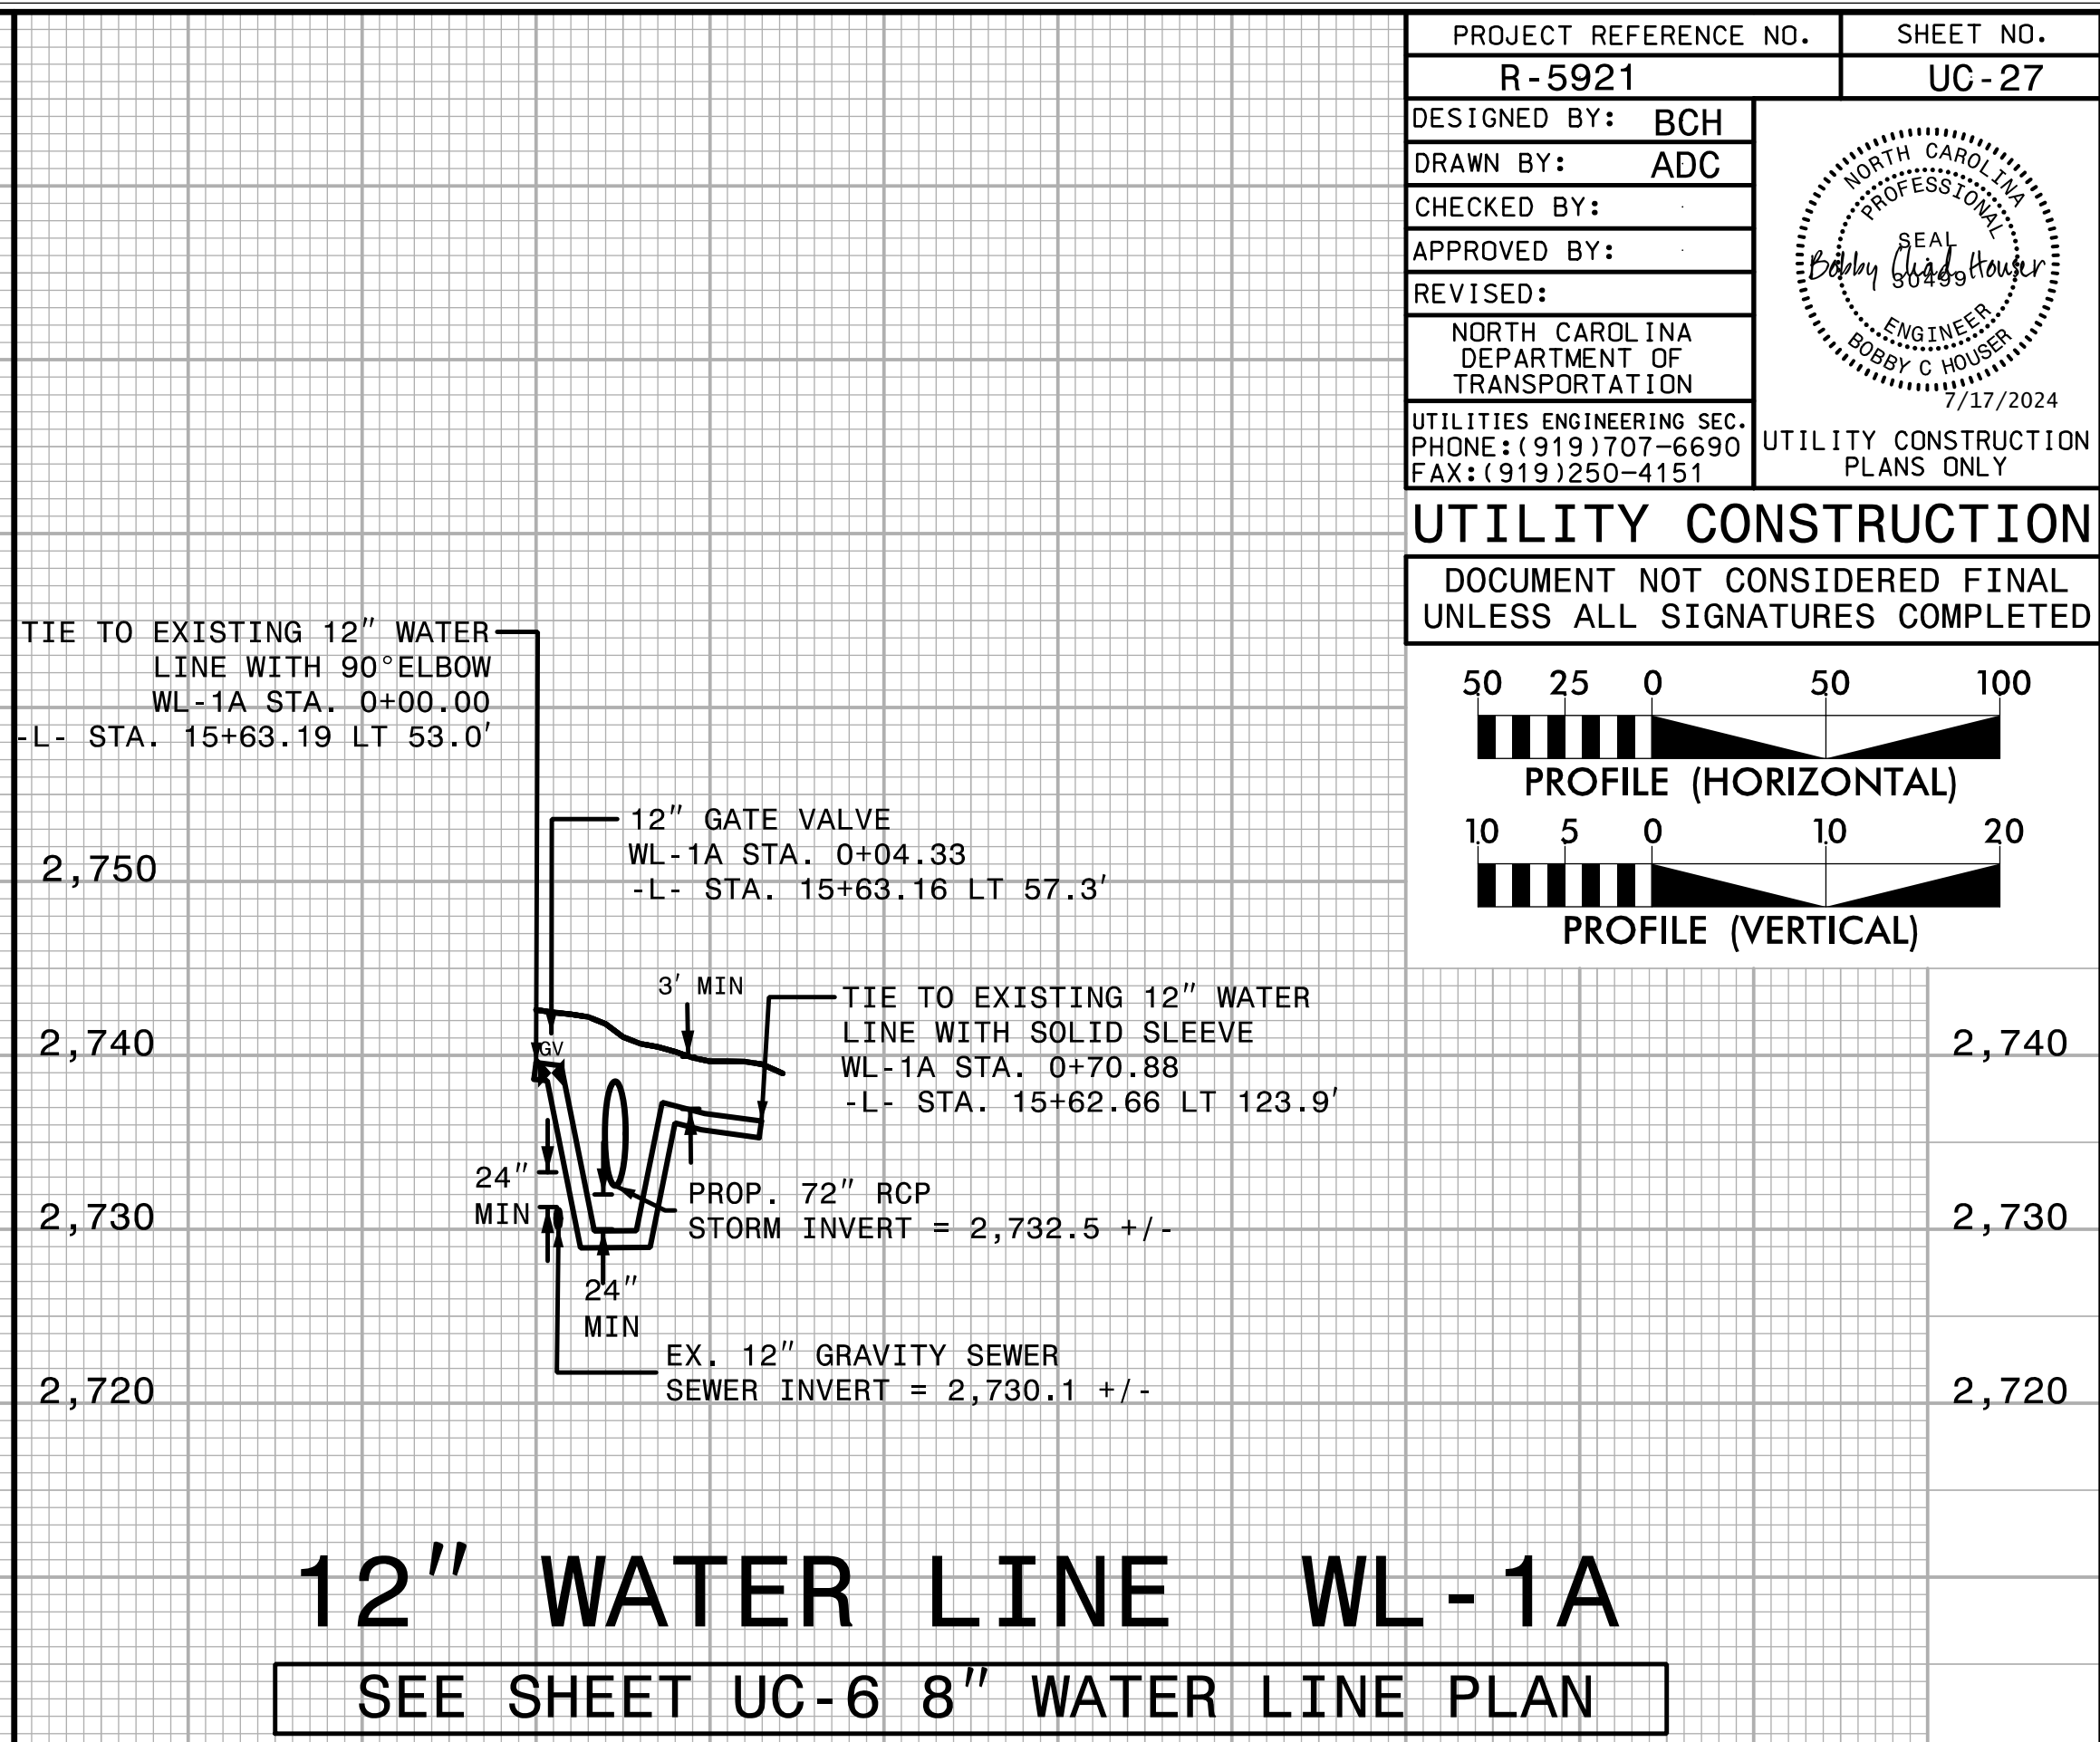


PROJECT REFERENCE NO. R-5921	SHEET NO. UC-27
DESIGNED BY: BCH	
DRAWN BY: ADC	
CHECKED BY:	
APPROVED BY:	
REVISI:	1/17/2024
NORTH CAROLINA DEPARTMENT OF TRANSPORTATION UTILITIES ENGINEERING SEC. PHONE: (919) 707-6690 FAX: (919) 250-4151	
UTILITY CONSTRUCTION PLANS ONLY	

UTILITY CONSTRUCTION
DOCUMENT NOT CONSIDERED FINAL
UNLESS ALL SIGNATURES COMPLETED




8" WATER LINE WL-1
SEE SHEET UC-5 8" WATER LINE PLAN



12" WATER LINE WL-1A
SEE SHEET UC-6 8" WATER LINE PLAN

-+00 0+50 1+00 1+50 2+00 2+50 3+00 3+50 4+00 4+50 5+00 5+50 6+00 6+50 -+00 0+50 1+00

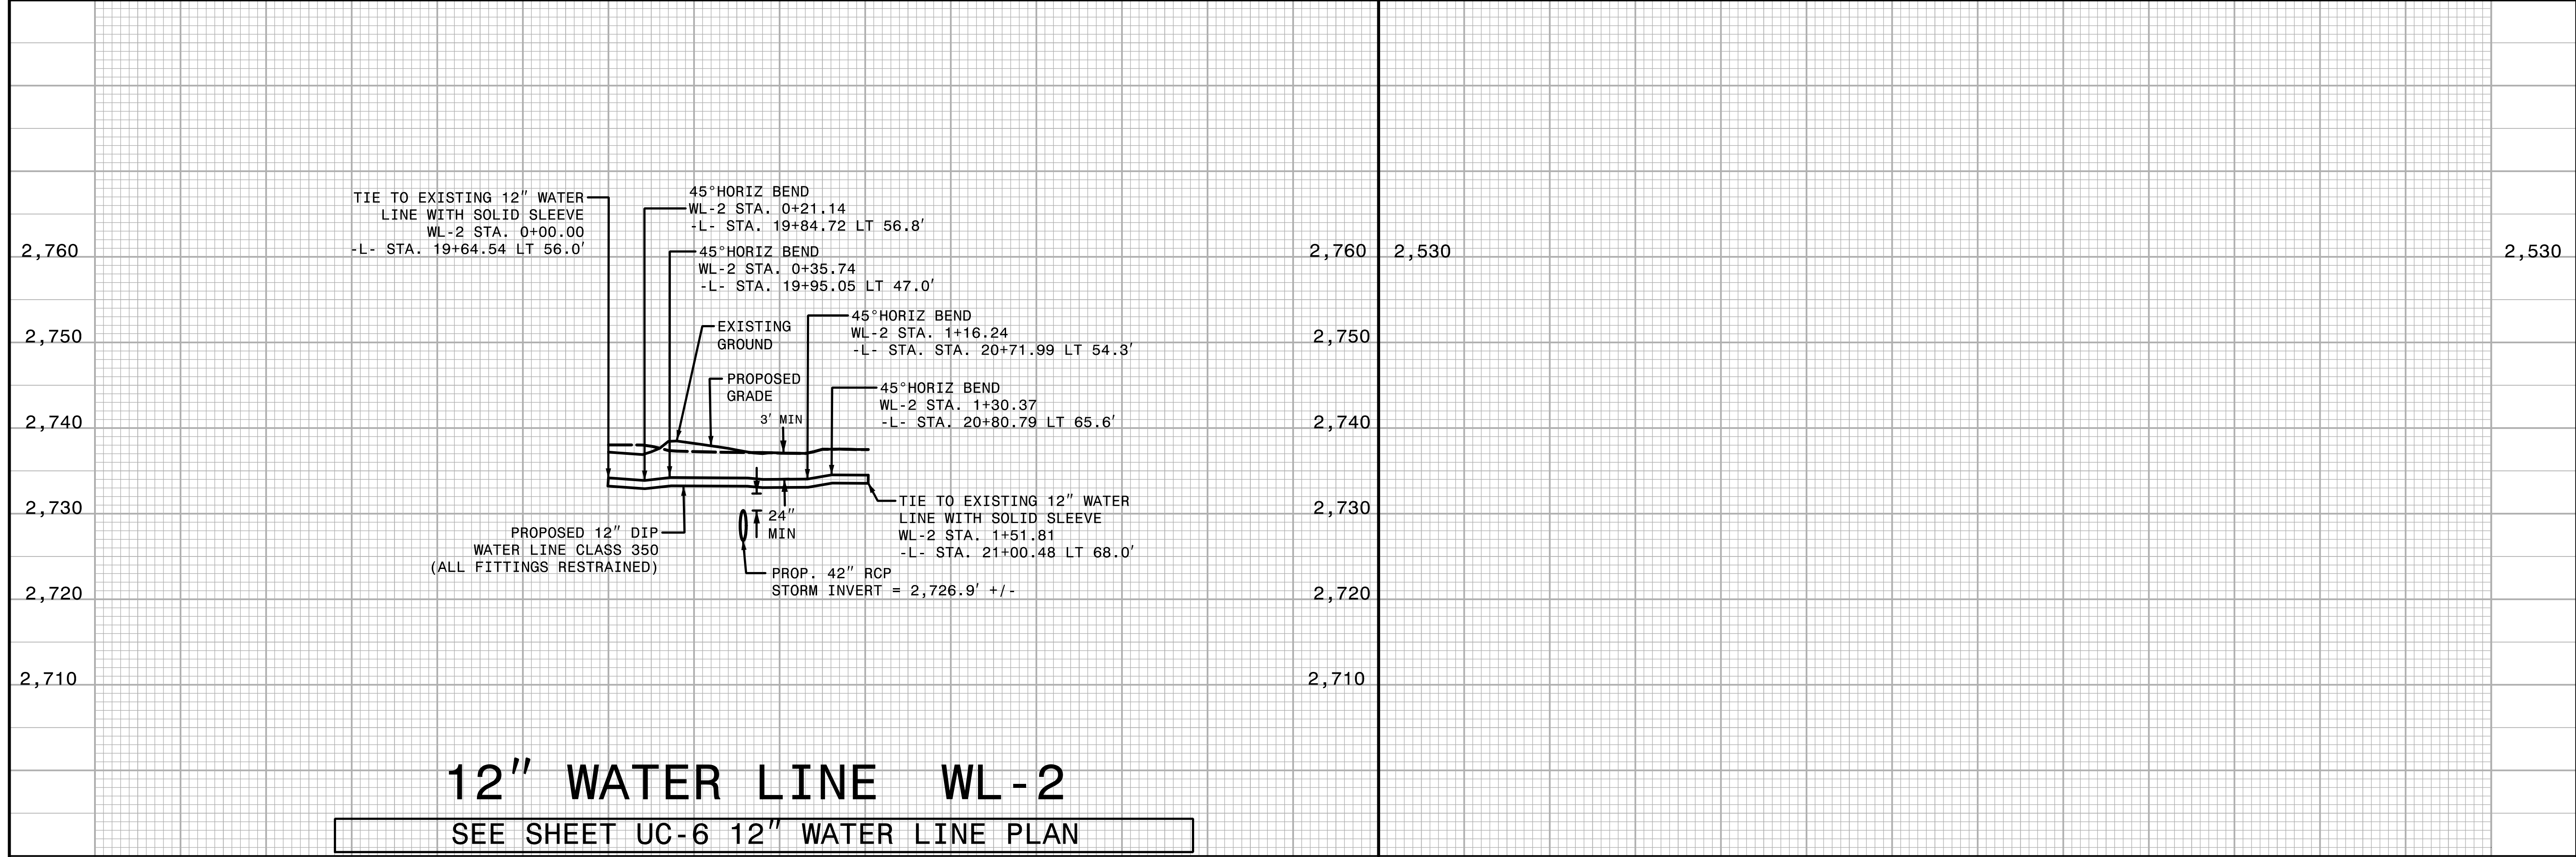

12" WATER LINE WL-2
SEE SHEET UC-6 12" WATER LINE PLAN

0+00 0+50 1+00 1+50