
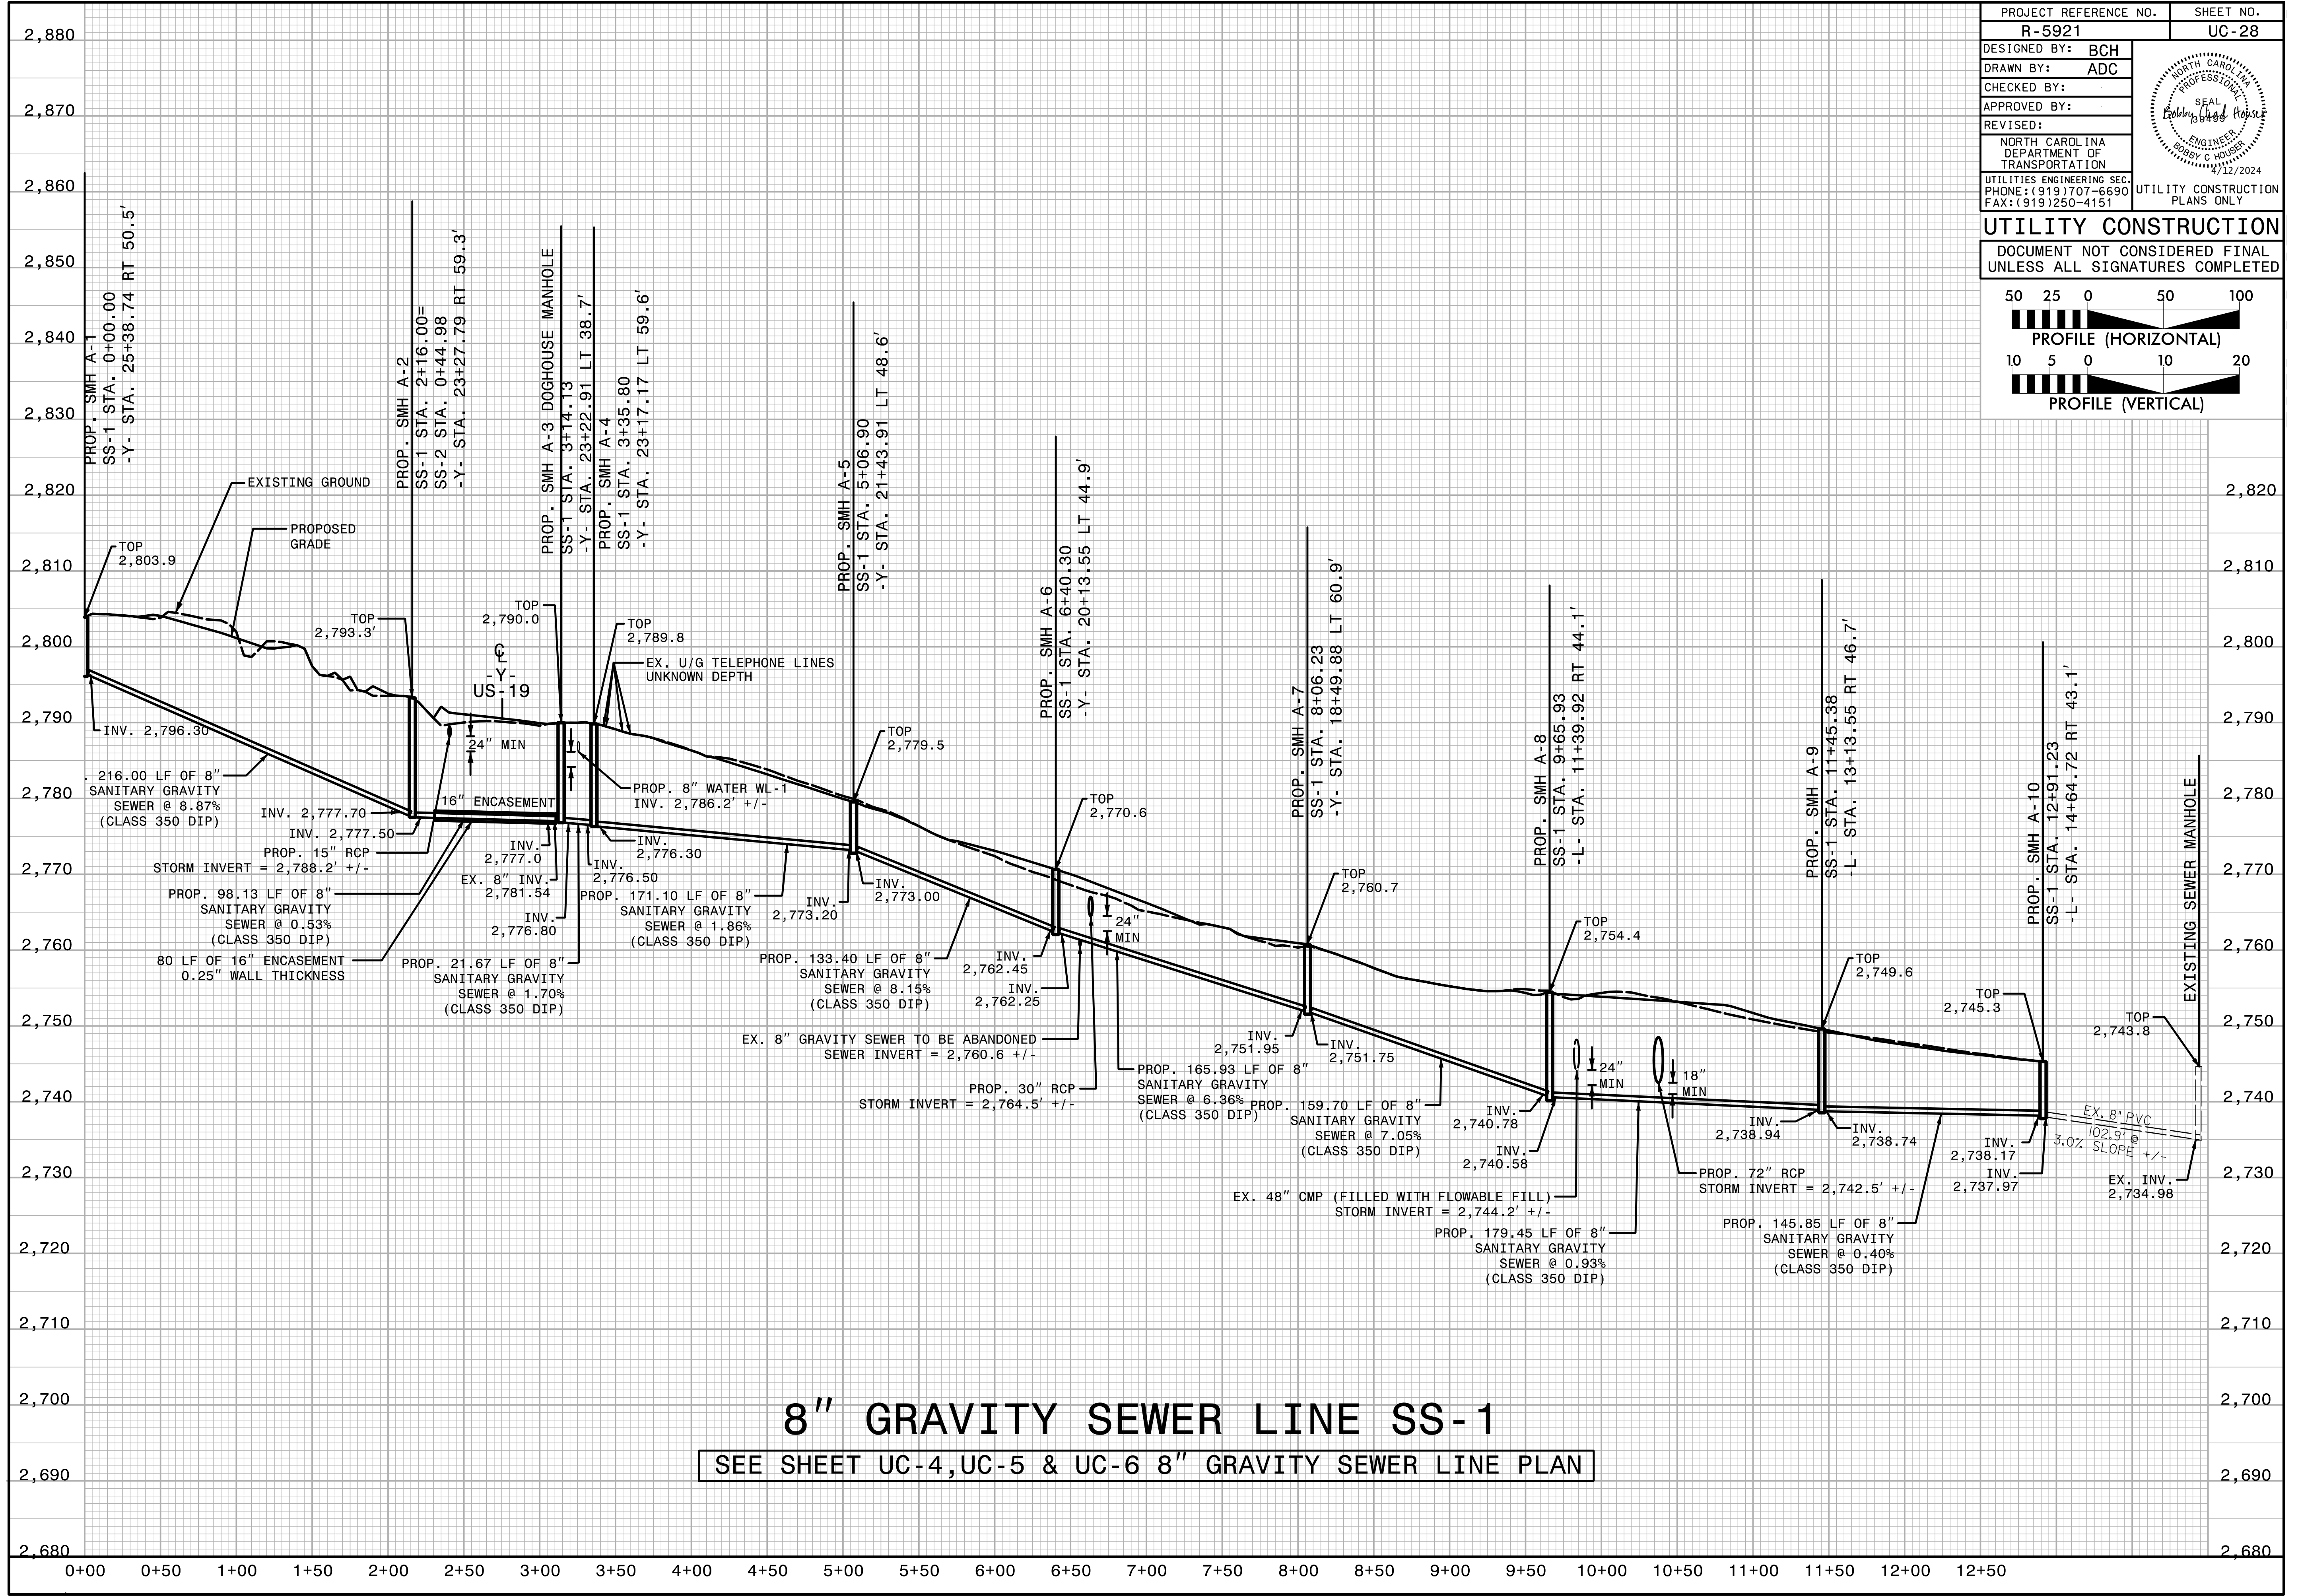


PROJECT REFERENCE NO.	SHEET NO.
R-5921	UC-28
DESIGNED BY: BCH	
DRAWN BY: ADC	
CHECKED BY:	
APPROVED BY:	
REVISER:	
NORTH CAROLINA DEPARTMENT OF TRANSPORTATION	
UTILITIES ENGINEERING SEC. PHONE: (919)707-6690 FAX: (919)250-4151	
UTILITY CONSTRUCTION PLANS ONLY	

UTILITY CONSTRUCTION
DOCUMENT NOT CONSIDERED FINAL UNLESS ALL SIGNATURES COMPLETED

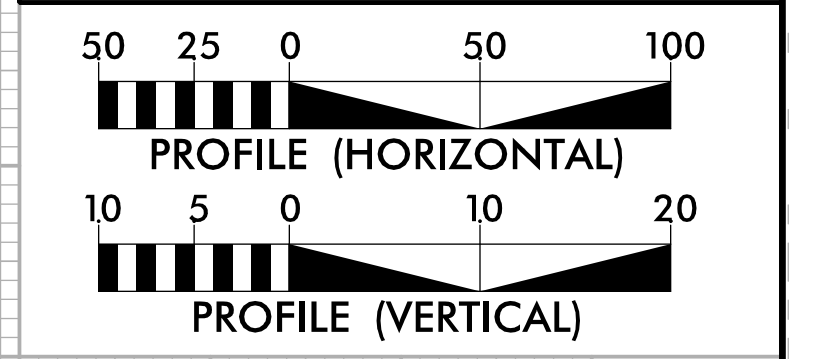

8" GRAVITY SEWER LINE SS-1
SEE SHEET UC-4, UC-5 & UC-6 8" GRAVITY SEWER LINE PLAN