


UTILITIES BY OTHERS

ALL PROPOSED UTILITY WORK SHOWN ON THIS SHEET WILL BE DONE BY OTHERS. NO PAYMENT WILL BE MADE TO THE CONTRACTOR FOR PROPOSED UTILITY WORK SHOWN ON THIS SHEET.

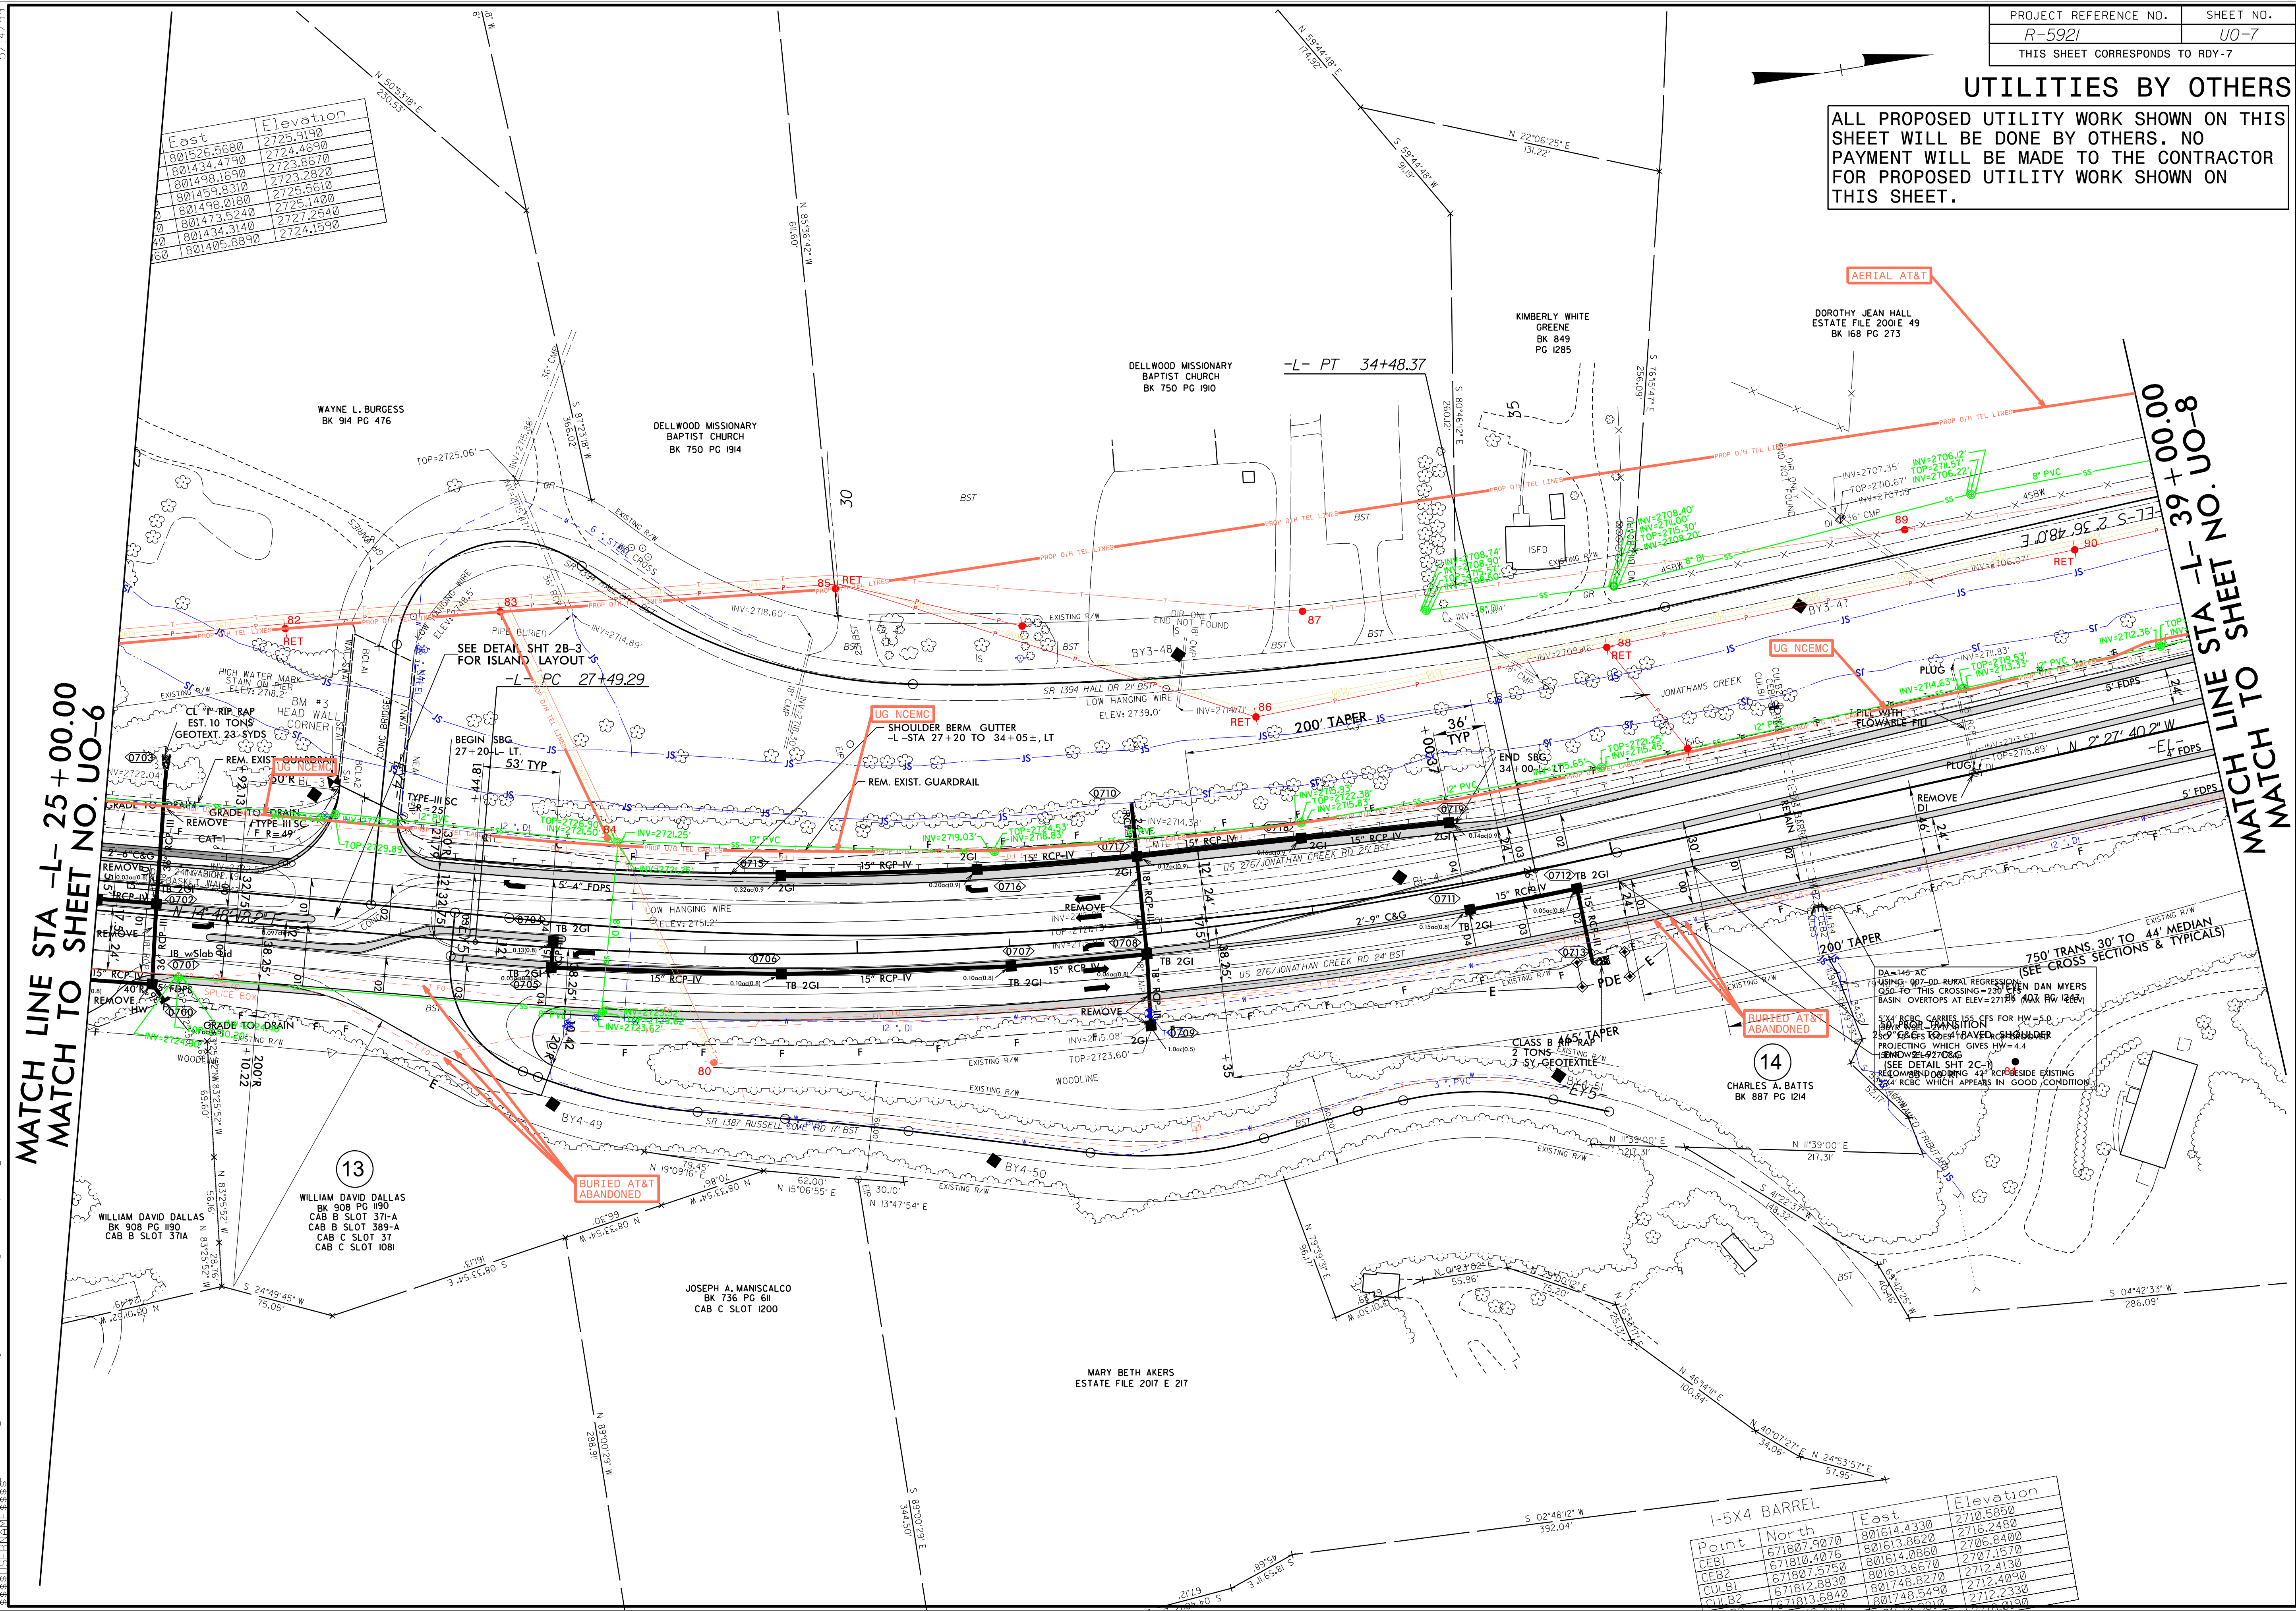

East	Elevation
801526.5680	2725.9190
801434.4790	2724.4690
801498.1690	2723.8670
801459.8310	2723.2820
801498.0180	2725.5610
801473.5240	2725.1400
801434.3140	2727.2540
801405.6890	2724.1590

MATCH LINE STA L-25+00.00
MATCH TO SHEET NO. UO-6

MATCH LINE STA L-39+00.00
MATCH TO SHEET NO. UO-8

5921-UB01-2024-2204-Engineering\UB01-Proj\N-R-5921-ut-rdy7_U007_psh.dgn

1-5X4 BARREL

Point	North	East	Elevation
CEB1	671807.9070	801614.4330	2710.5850
CEB1	671810.4076	801613.8620	2716.2480
CEB2	671807.5750	801614.0860	2706.8400
CULB1	671812.8830	801613.6670	2707.4130
CULB2	671813.6840	801748.8290	2712.4090
CULB2	671813.6840	801748.5490	2712.2330