


UTILITIES BY OTHERS

ALL PROPOSED UTILITY WORK SHOWN ON THIS SHEET WILL BE DONE BY OTHERS. NO PAYMENT WILL BE MADE TO THE CONTRACTOR FOR PROPOSED UTILITY WORK SHOWN ON THIS SHEET.

Point	North	East	Elevation	Feature
BCLB1	674237.3390	801793.3390	2697.5500	4000
BCLB2	674206.2740	801875.2120	2697.8470	4000
NEB1	674221.5120	801879.6180	2695.5070	4000
NWB1	674251.7720	801800.4830	2695.2540	4000
SEB1	674191.9300	801868.3350	2694.8870	4000
SWB1	674222.1150	801789.1640	2694.5730	4000

Point	North	East	Elevation	Feature
BCLB1	674237.3390	801793.3390	2697.5500	4000
BCLB2	674206.2740	801875.2120	2697.8470	4000
NEB1	674221.5120	801879.6180	2695.5070	4000
NWB1	674251.7720	801800.4830	2695.2540	4000
SEB1	674191.9300	801868.3350	2694.8870	4000
SWB1	674222.1150	801789.1640	2694.5730	4000

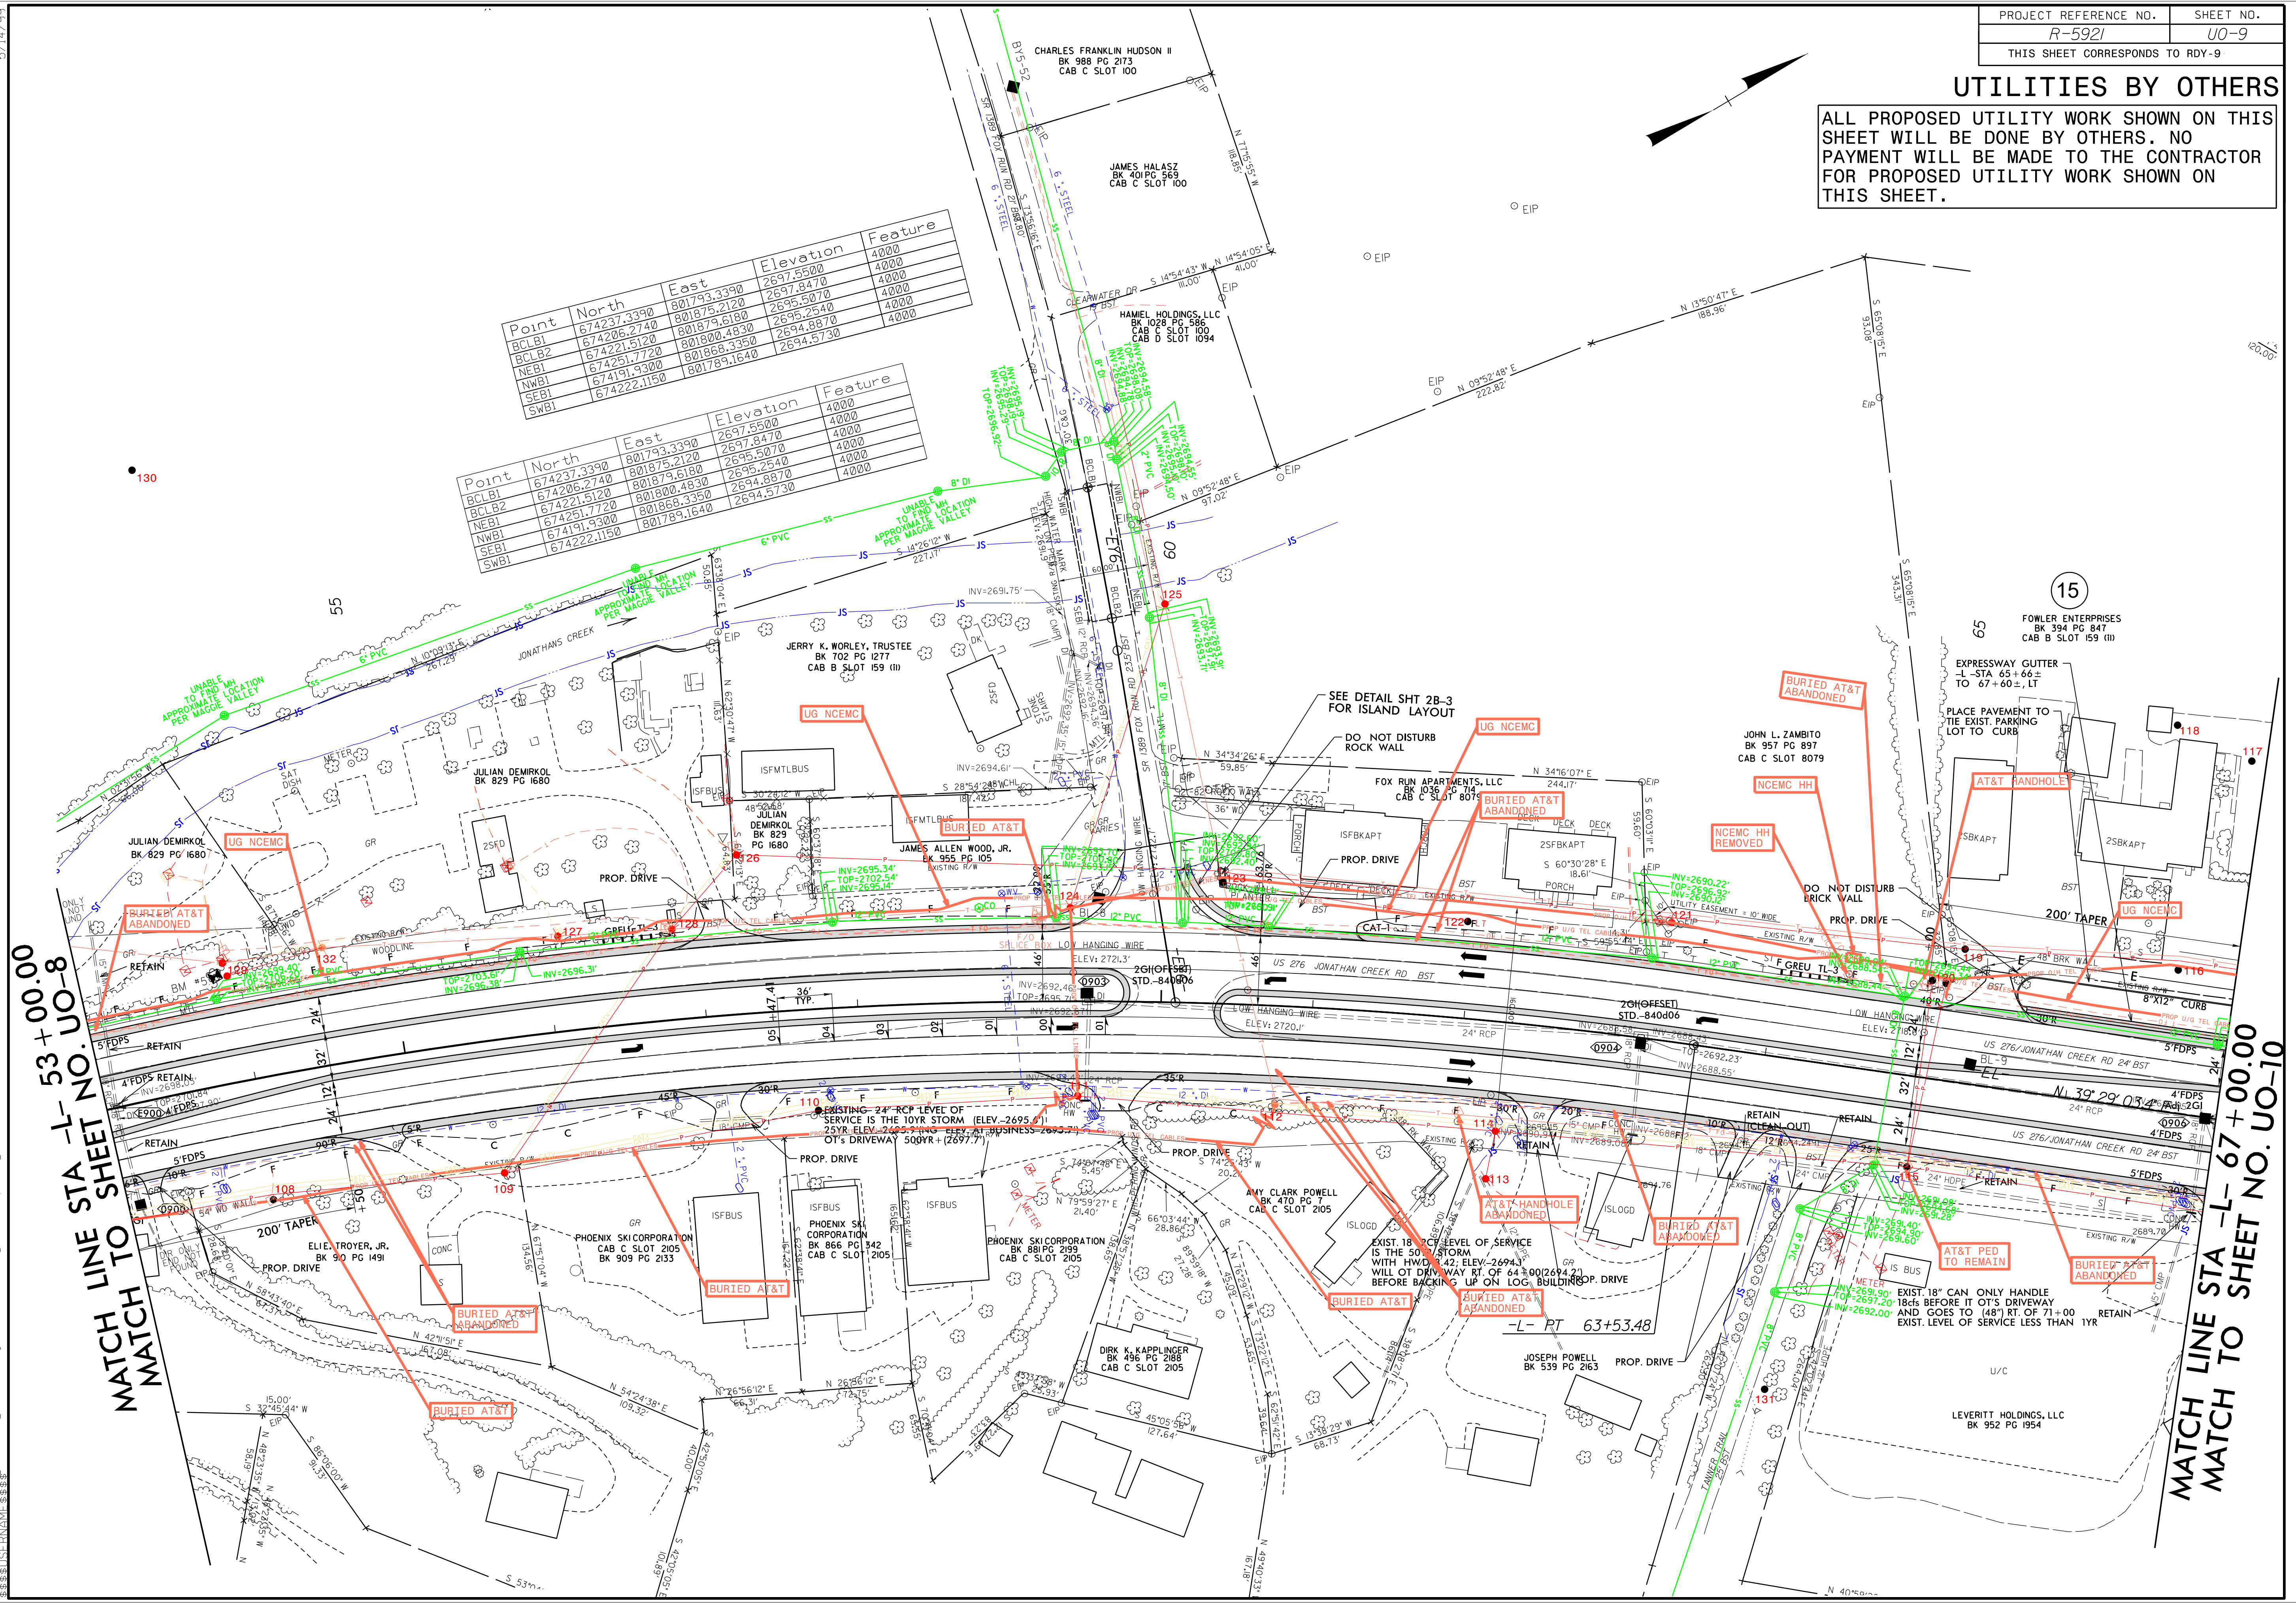

MATCH LINE STA -L- 53+00.00
MATCH TO SHEET NO. UO-8

MATCH LINE STA -L- 67+00.00
MATCH TO SHEET NO. UO-10

5/14/2024 2:04 PM Engineering\UBO\Projects\RDY-9\RDY-9_U009_psh.dgn