



UTILITIES BY OTHERS

ALL PROPOSED UTILITY WORK SHOWN ON THIS SHEET WILL BE DONE BY OTHERS. NO PAYMENT WILL BE MADE TO THE CONTRACTOR FOR PROPOSED UTILITY WORK SHOWN ON THIS SHEET.

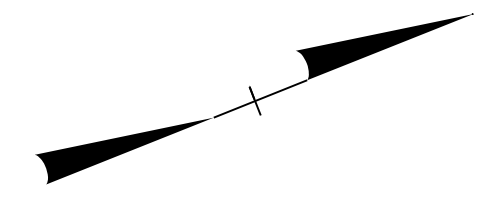

STEVEN M. ROSS
AND ELAINE G. ROSS,
CO-TRUSTEES
BK 907 PG 1744
BK 484 PG 1786
BK 483 PG 2623

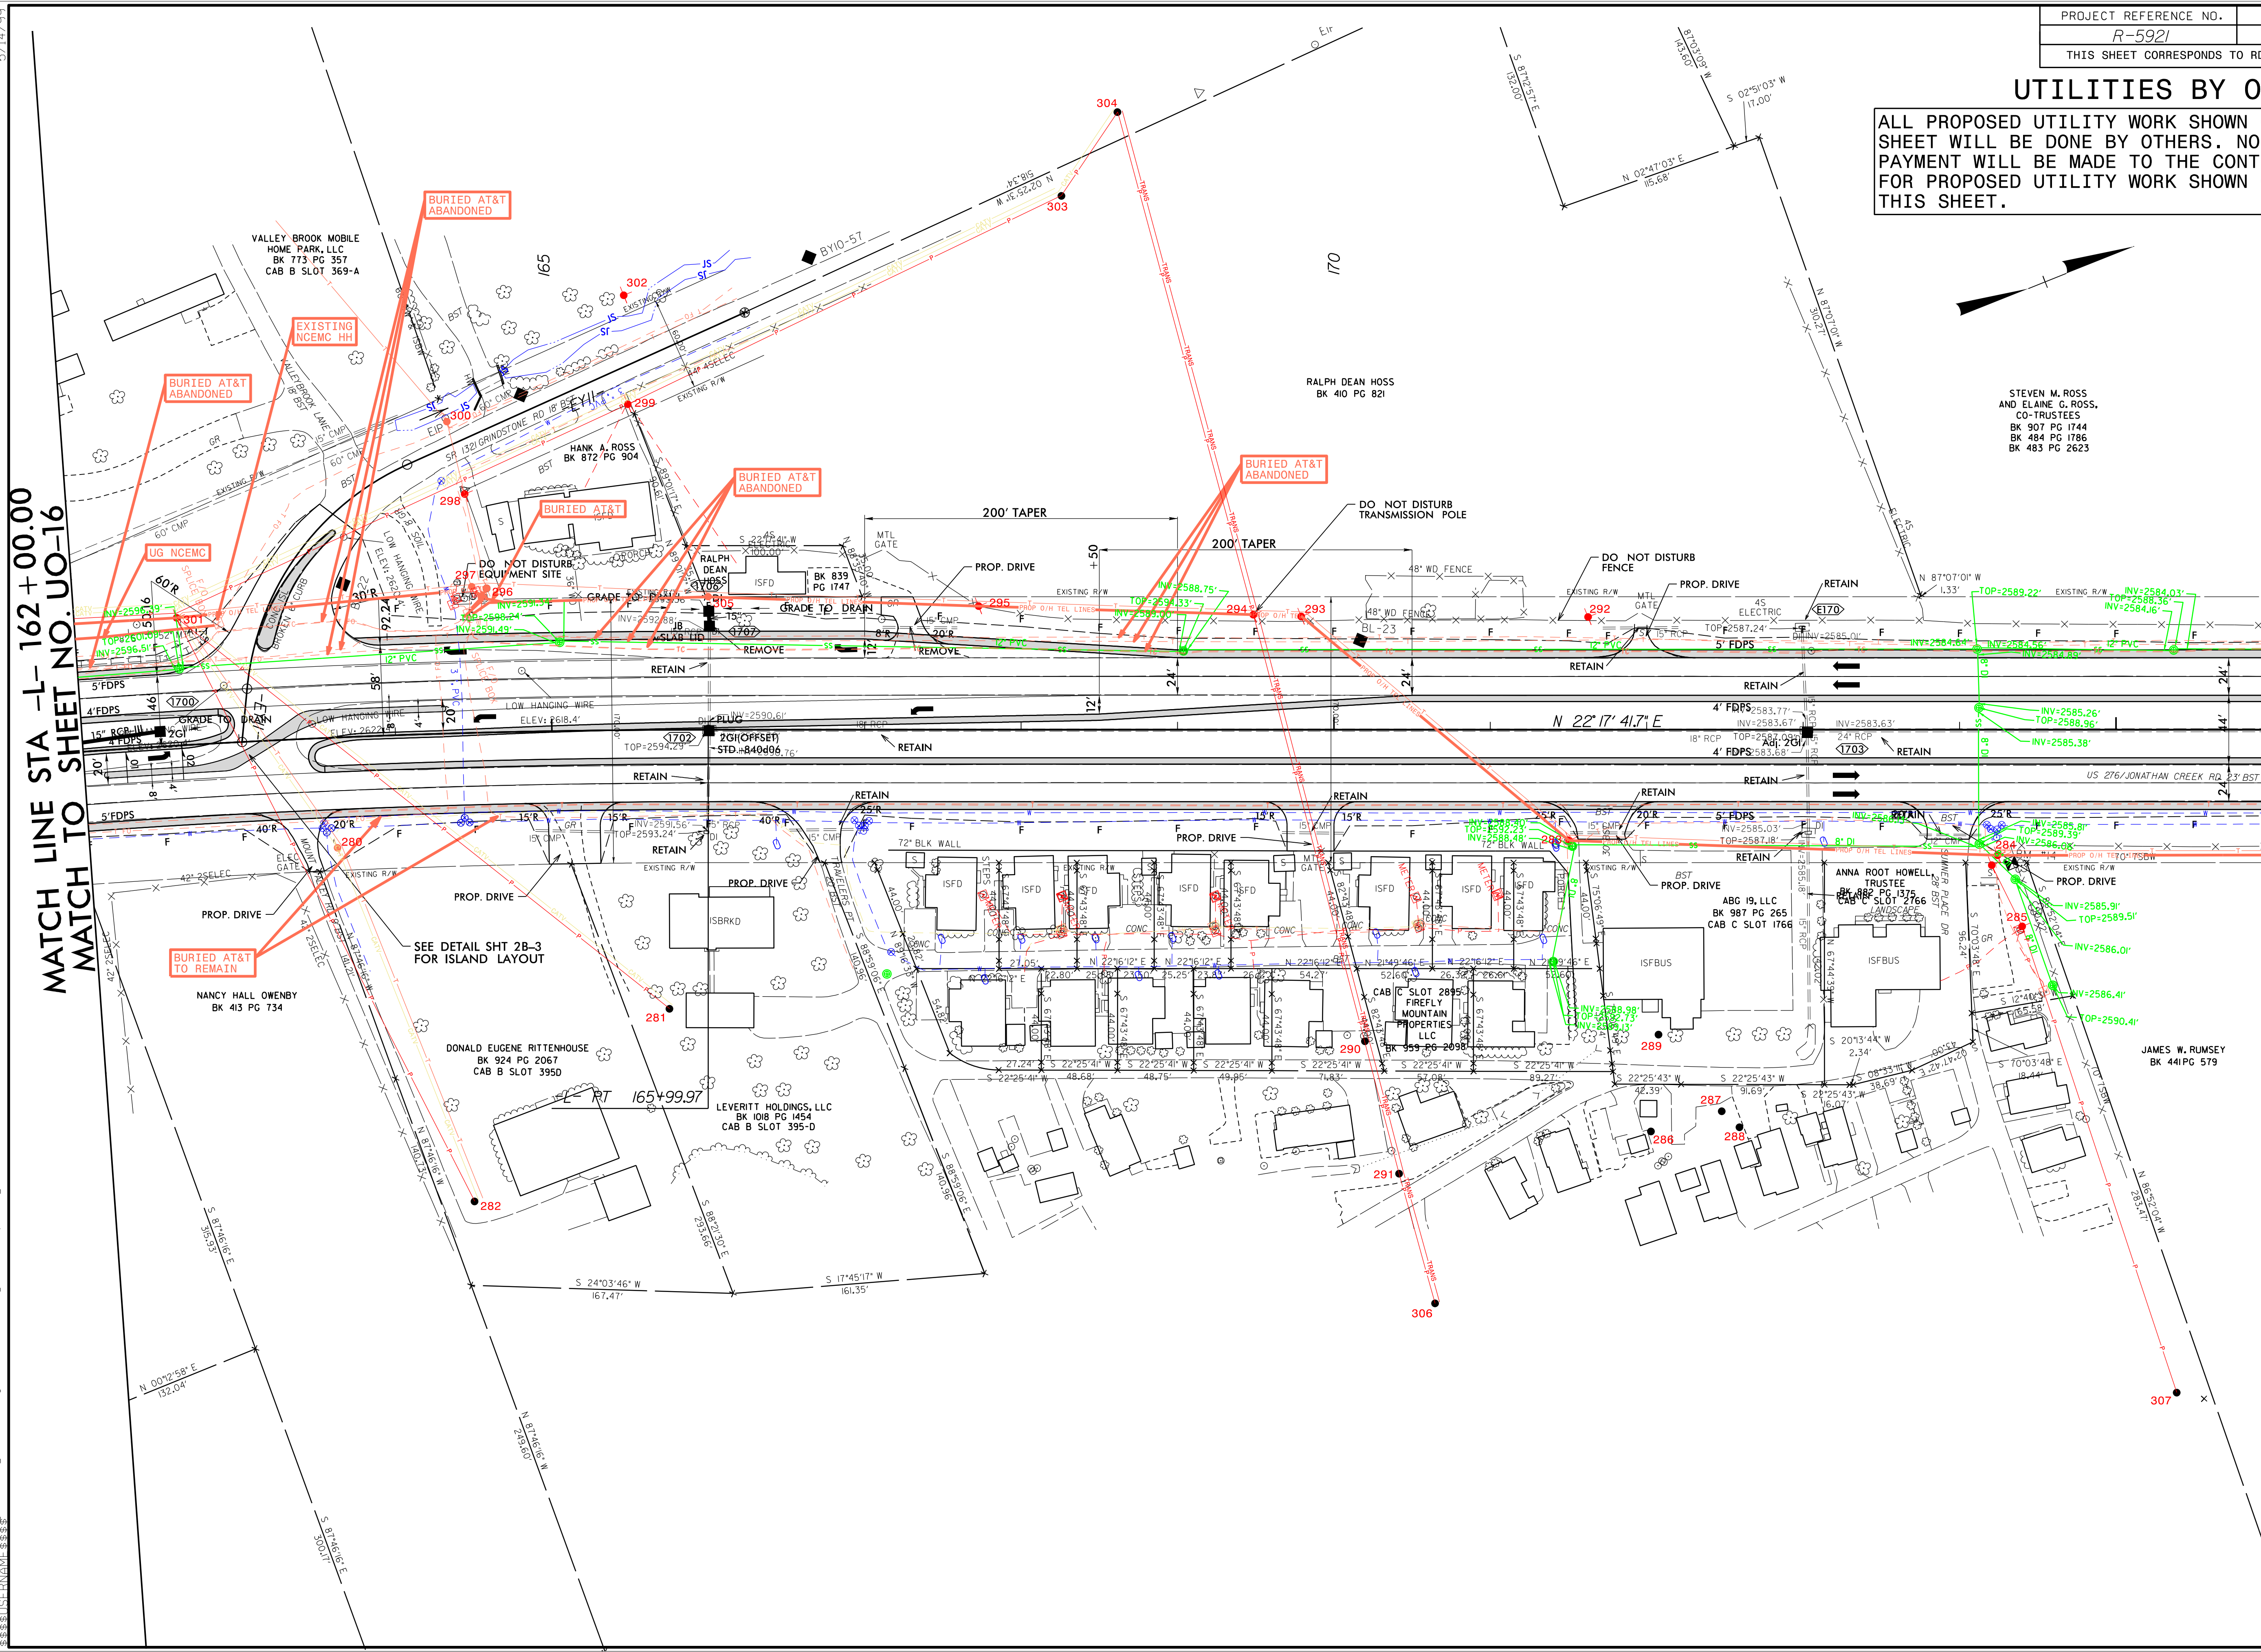

MATCH LINE STA -L- 162+00.00
MATCH TO SHEET NO. UO-16

MATCH LINE STA -L- 176+00.00
MATCH TO SHEET NO. UO-18

5/14/99
15 JUL 2024 22:04 meering\UBO\Proj\N-5921\ut.rdyl7.U017_psh.dgn
\$\$\$\$\$