


UTILITIES BY OTHERS

ALL PROPOSED UTILITY WORK SHOWN ON THIS SHEET WILL BE DONE BY OTHERS. NO PAYMENT WILL BE MADE TO THE CONTRACTOR FOR PROPOSED UTILITY WORK SHOWN ON THIS SHEET.

5/14/99

MATCH LINE STA -L- 190+00.00
MATCH TO SHEET NO. UO-18

MATCH LINE STA -L- 204+00.00
MATCH TO SHEET NO. UO-20

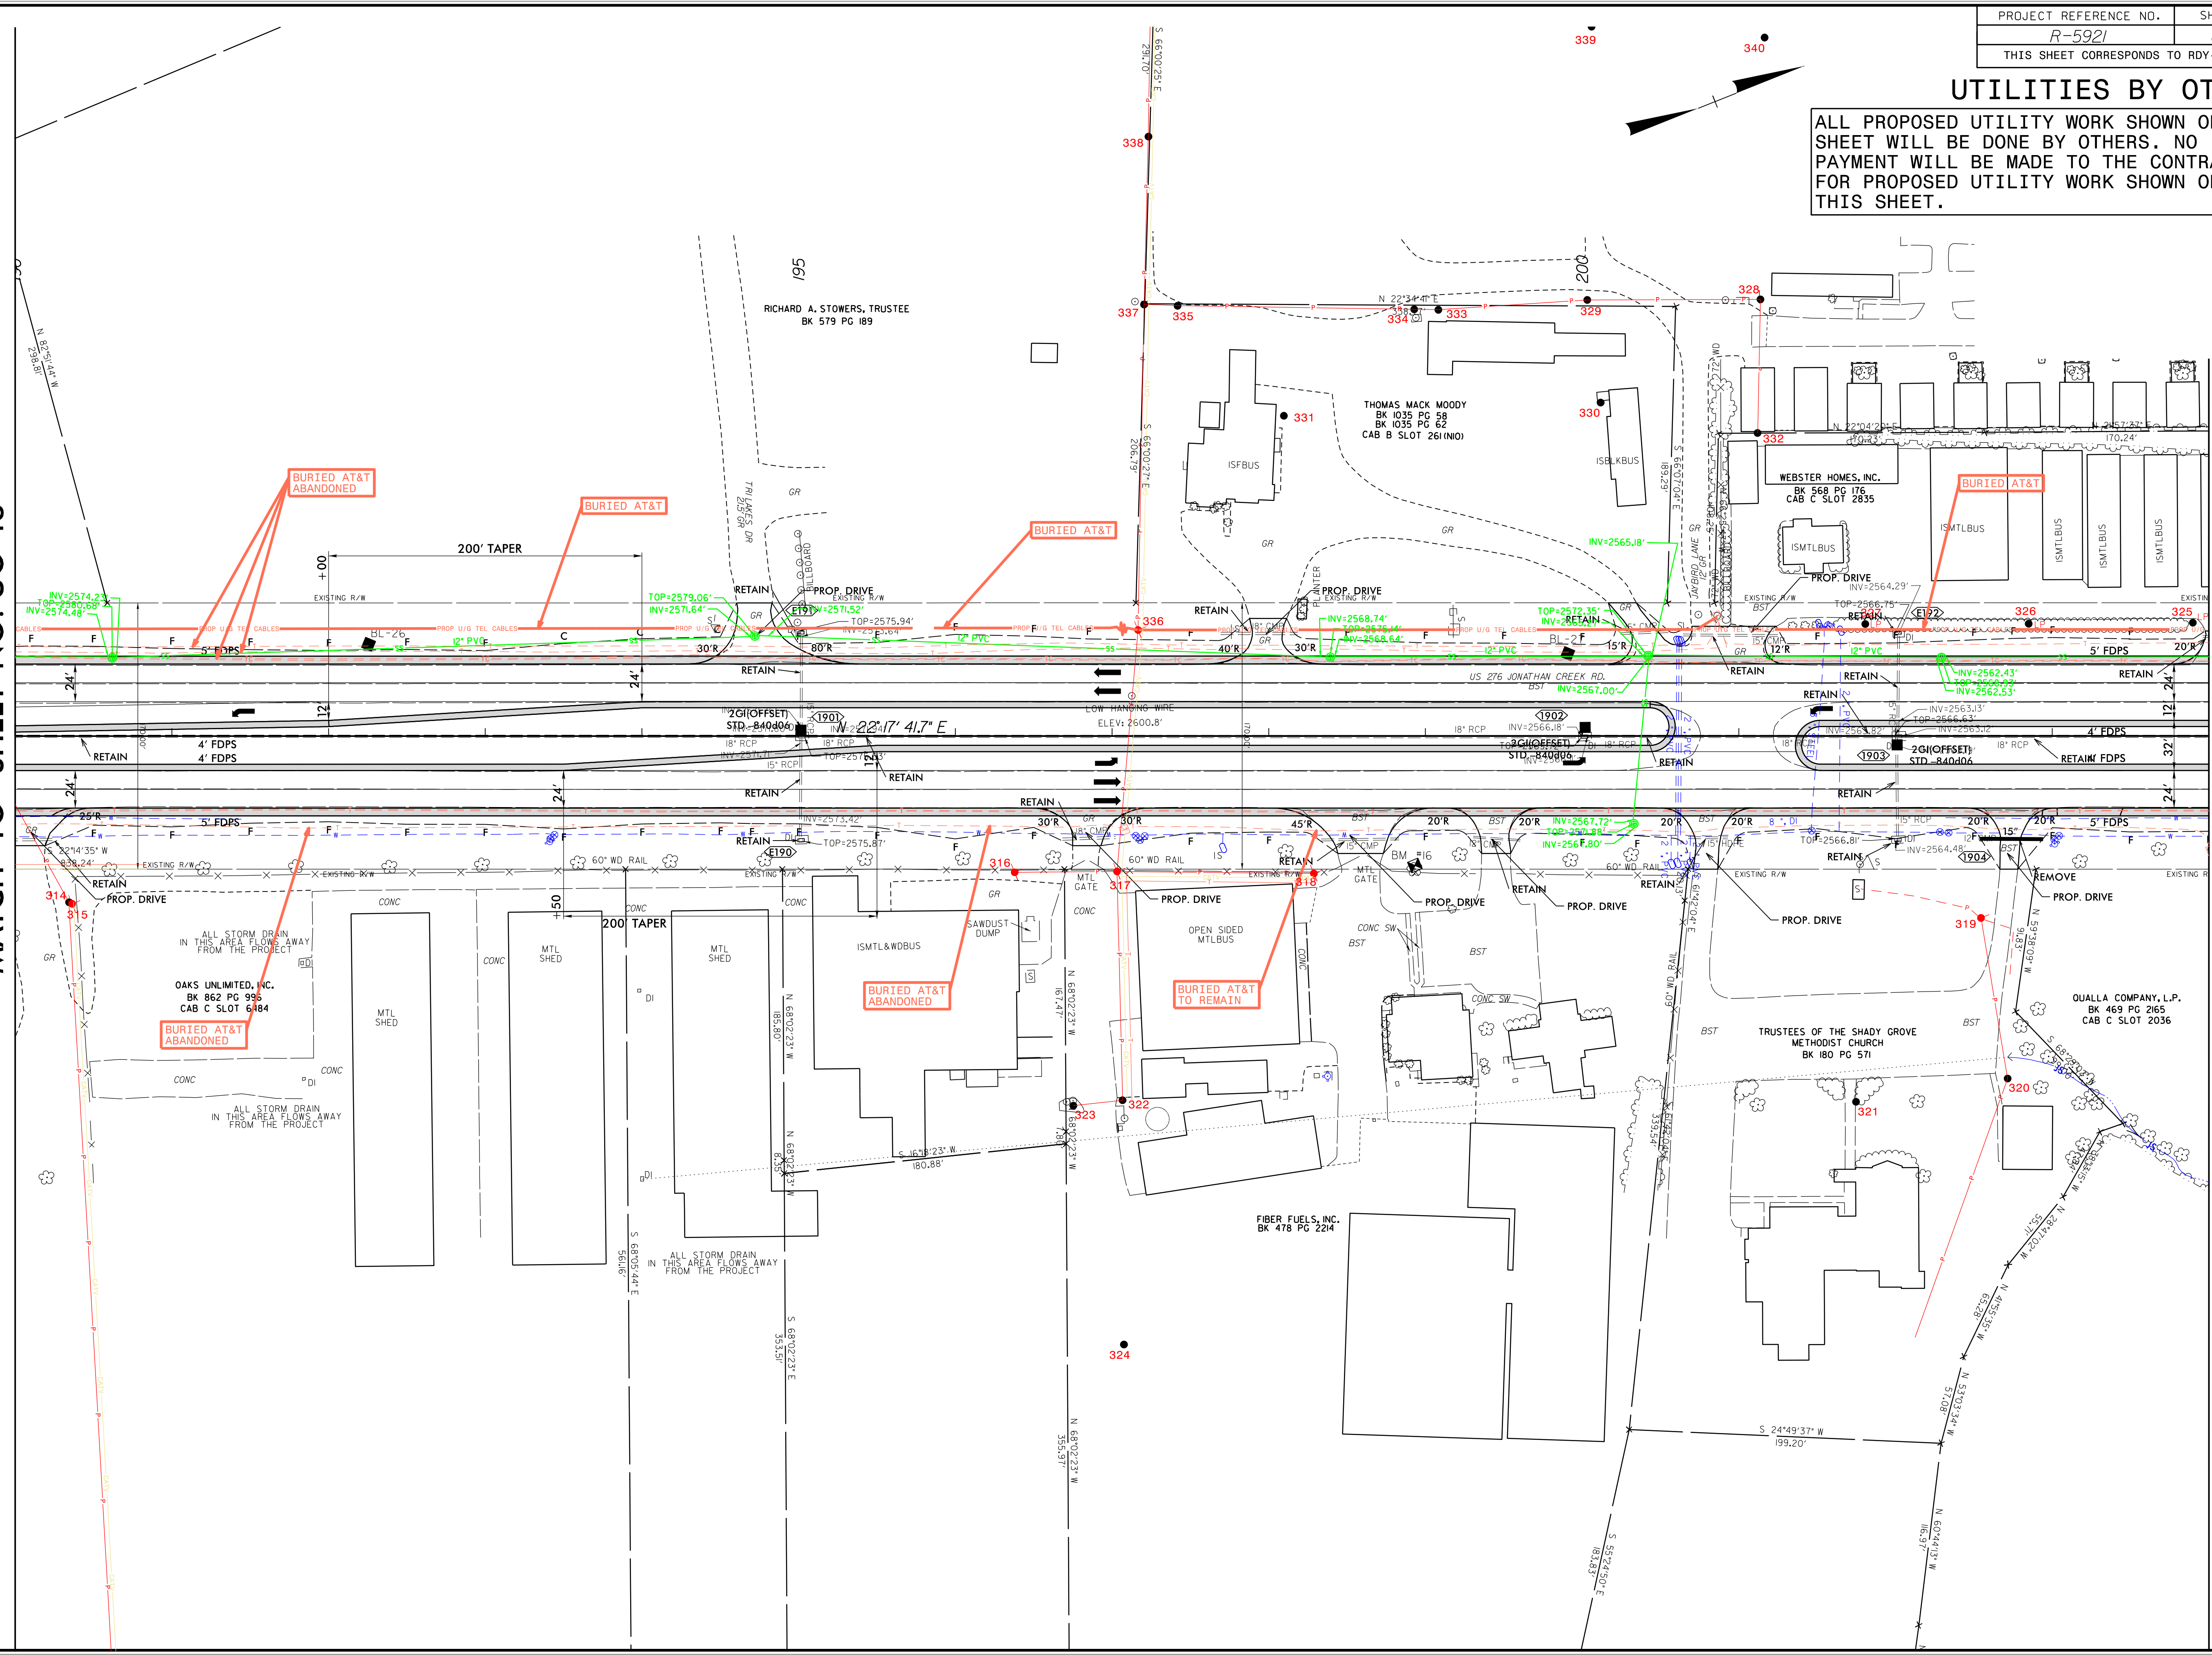

15 JUL 2024 22:04 meering\UBO\Proj\5921\ut_rdy\19_U019_psh.dgn
 5921\UBO\19_U019\19_U019.dwg
 5921\UBO\19_U019\19_U019.dwg