


UTILITIES BY OTHERS


ALL PROPOSED UTILITY WORK SHOWN ON THIS SHEET WILL BE DONE BY OTHERS. NO PAYMENT WILL BE MADE TO THE CONTRACTOR FOR PROPOSED UTILITY WORK SHOWN ON THIS SHEET.

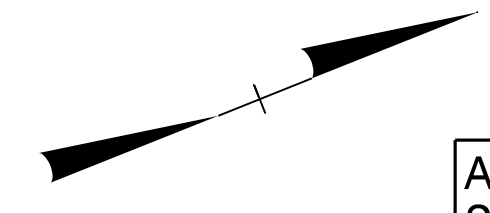

5/14/99

MATCH LINE STA -L- 246+00.00
MATCH TO SHEET NO. UO-22

MATCH LINE STA -L- 260+00.00
MATCH TO SHEET NO. UO-24

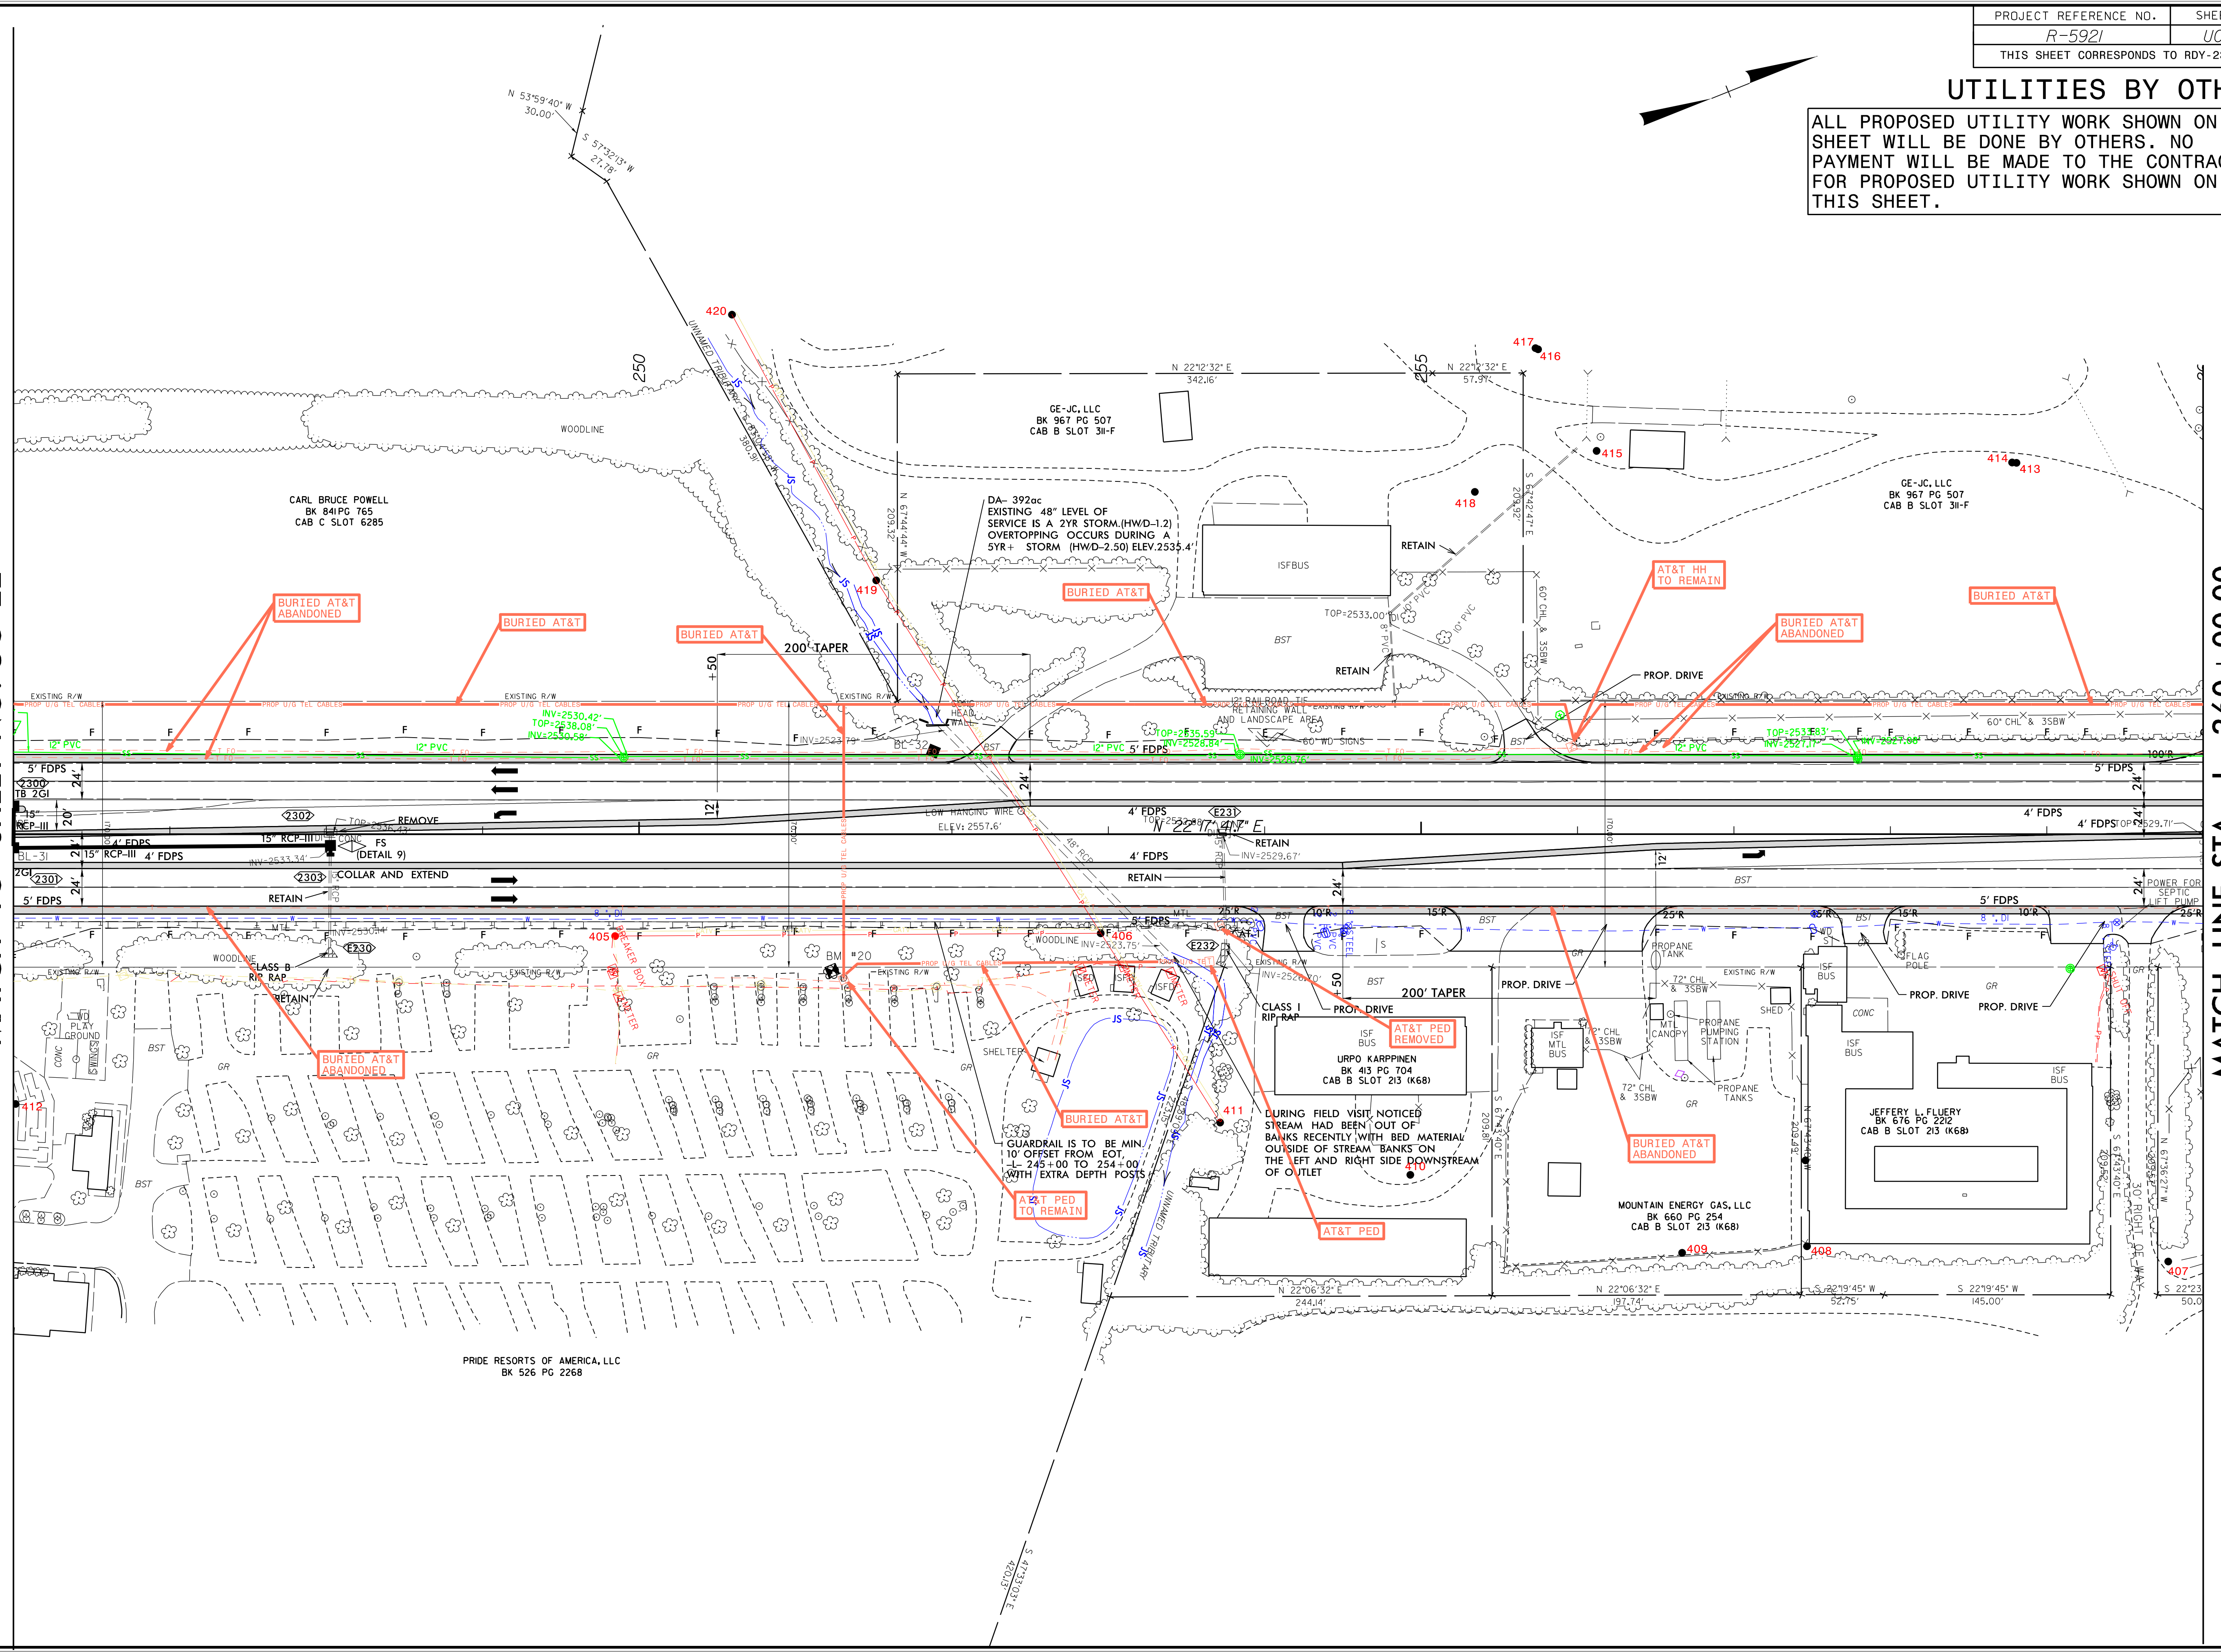

18 JUL 2024 2:05 pm
meering\UBO\Proj\NR-5921\ut_rdy\23_UO23_psh.dgn
3:33:51 PM

PRIDE RESORTS OF AMERICA, LLC
BK 526 PG 2268

GUARDRAIL IS TO BE MIN. 10' OFFSET FROM EOT -L- 245+00 TO 254+00 WITH EXTRA DEPTH POSTS

DURING FIELD VISIT, NOTICED STREAM HAD BEEN 'OUT OF BANKS' RECENTLY WITH BED MATERIAL OUTSIDE OF STREAM BANKS ON THE LEFT AND RIGHT SIDE DOWNSTREAM OF OUTLET

MOUNTAIN ENERGY GAS, LLC
BK 660 PG 254
CAB B SLOT 213 (K68)

JEFFERY L. FLUERY
BK 676 PG 2212
CAB B SLOT 213 (K68)

URPO KARPINEN
BK 413 PG 704
CAB B SLOT 213 (K68)

GE-JC, LLC
BK 967 PG 507
CAB B SLOT 3H-F

CARL BRUCE POWELL
BK 841 PG 765
CAB C SLOT 6285

GE-JC, LLC
BK 967 PG 507
CAB B SLOT 3H-F