


6/23/16

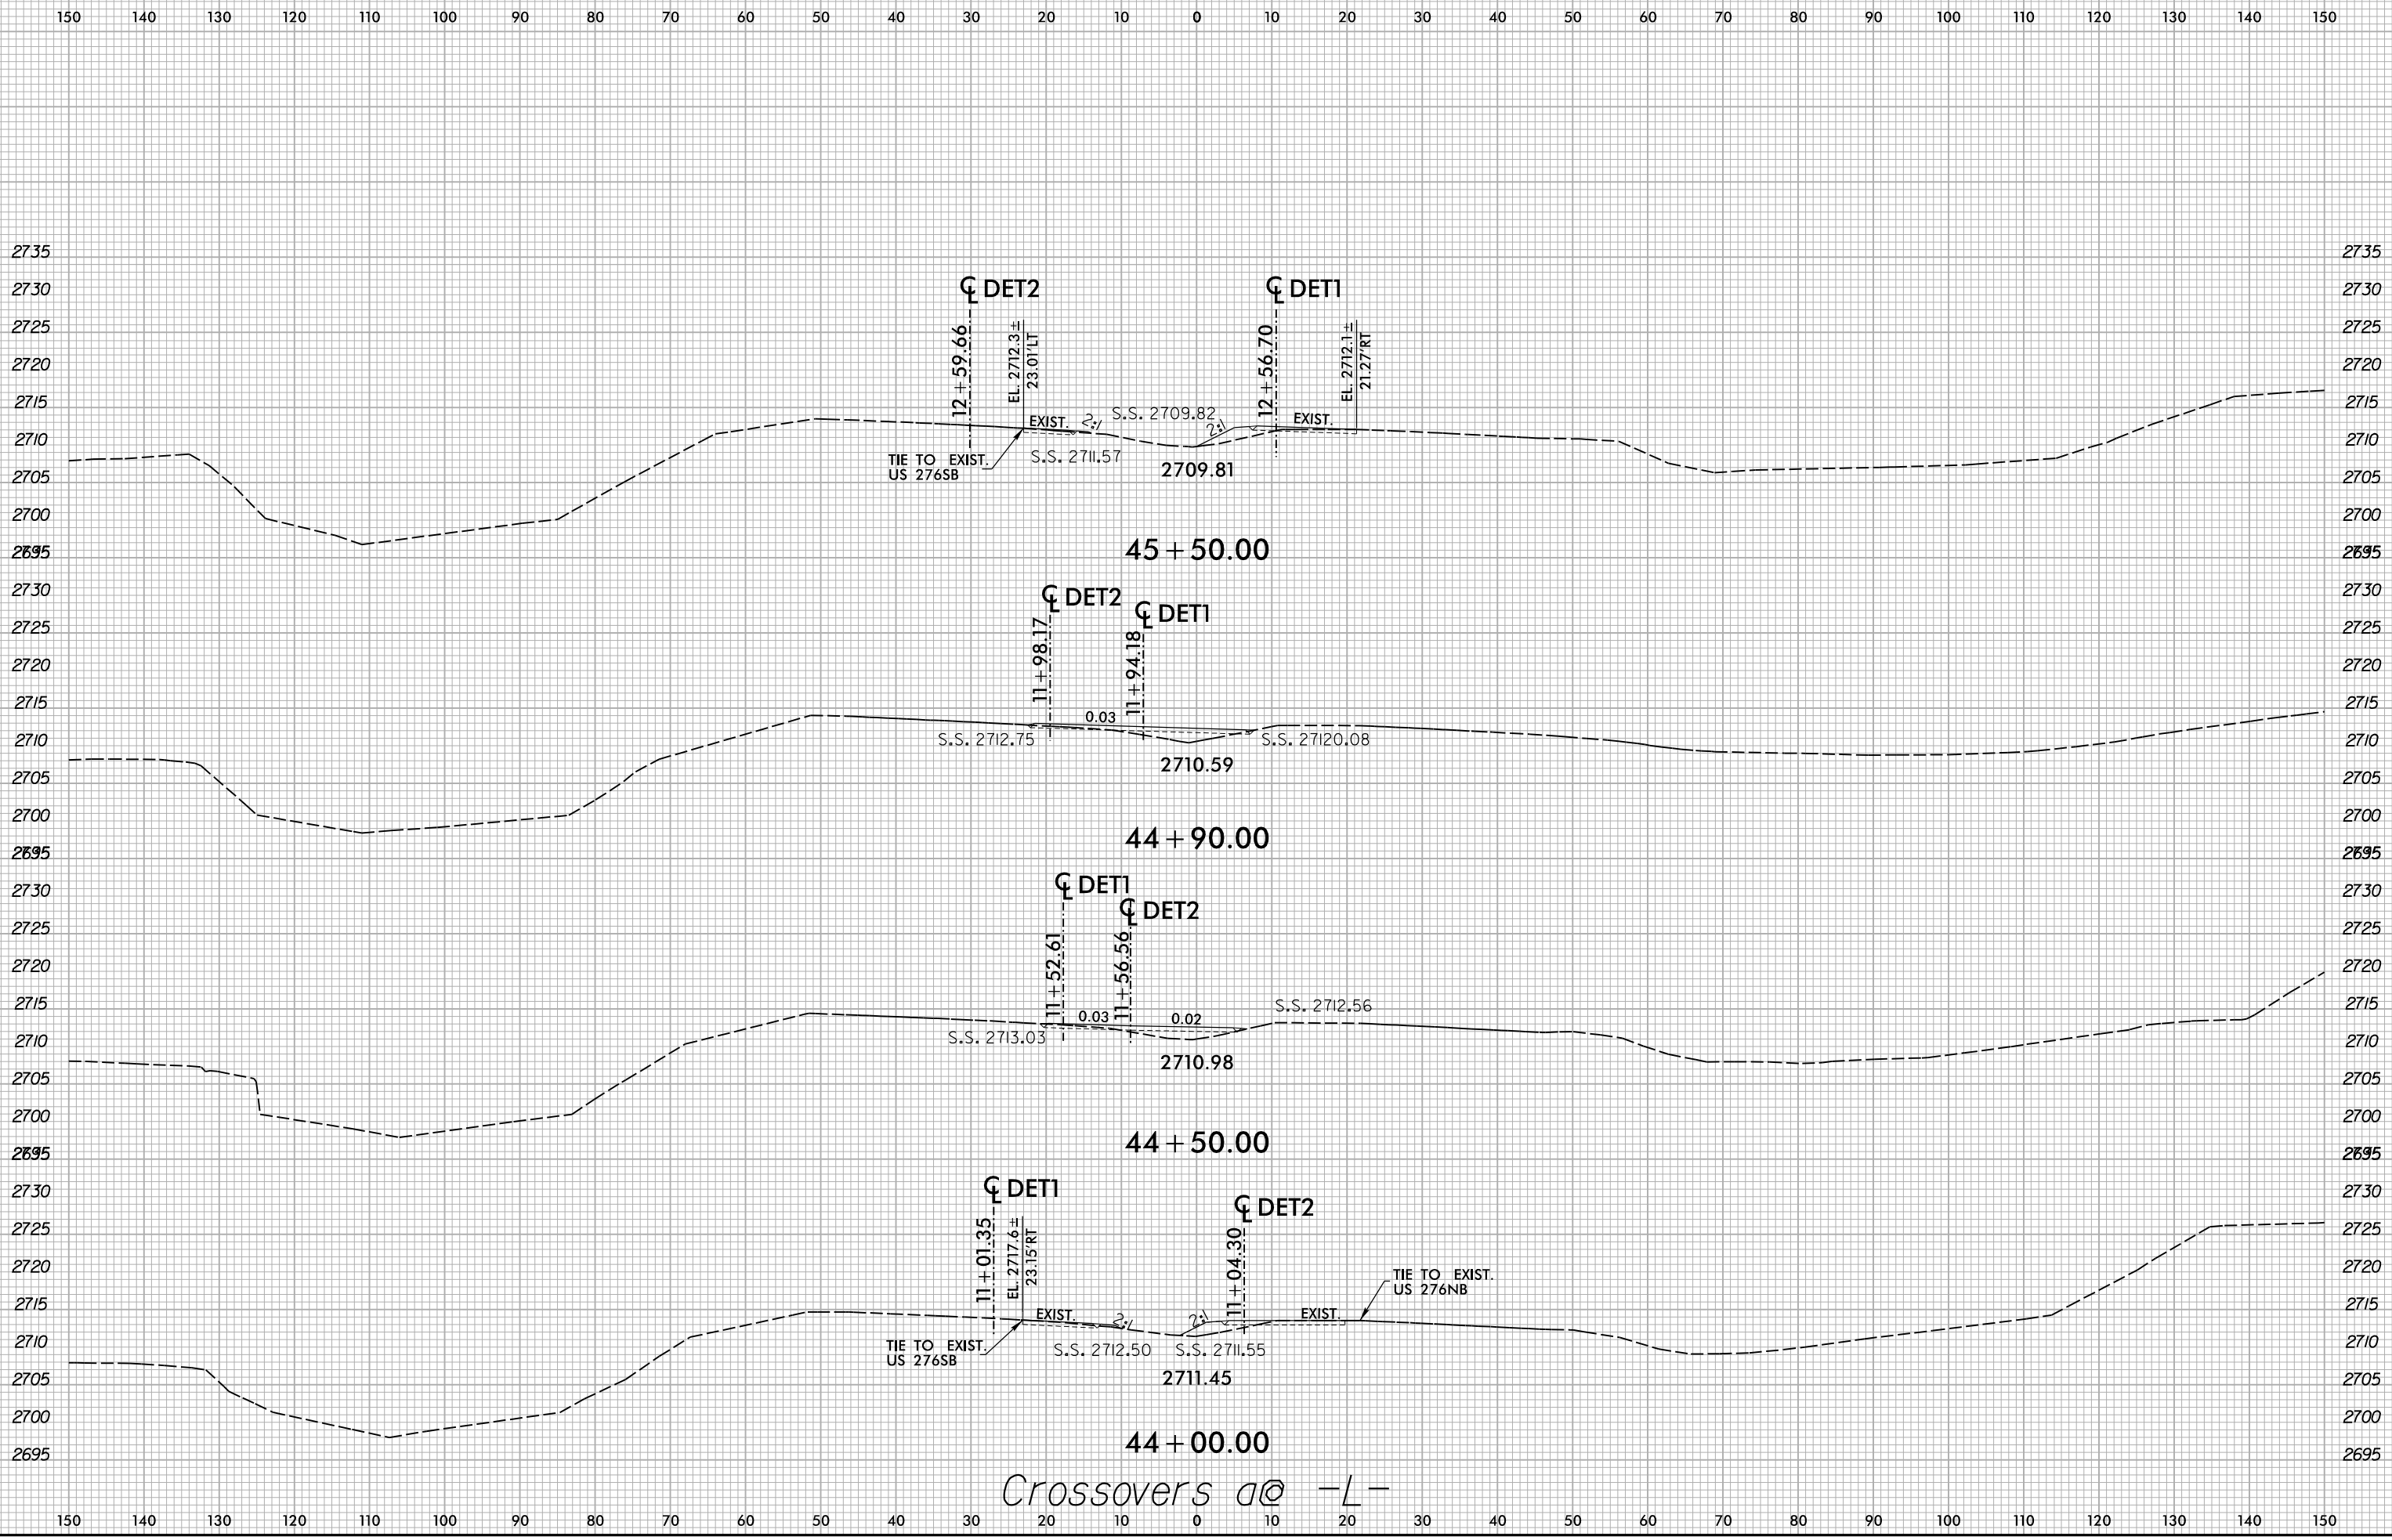

Crossovers @ -L-

8/20/2024
X:\NC001\1R-5921\Roadway\XSC\1R-5921_Rdy...xp1_Detour.sdg
User:smelvr