


6/23/16

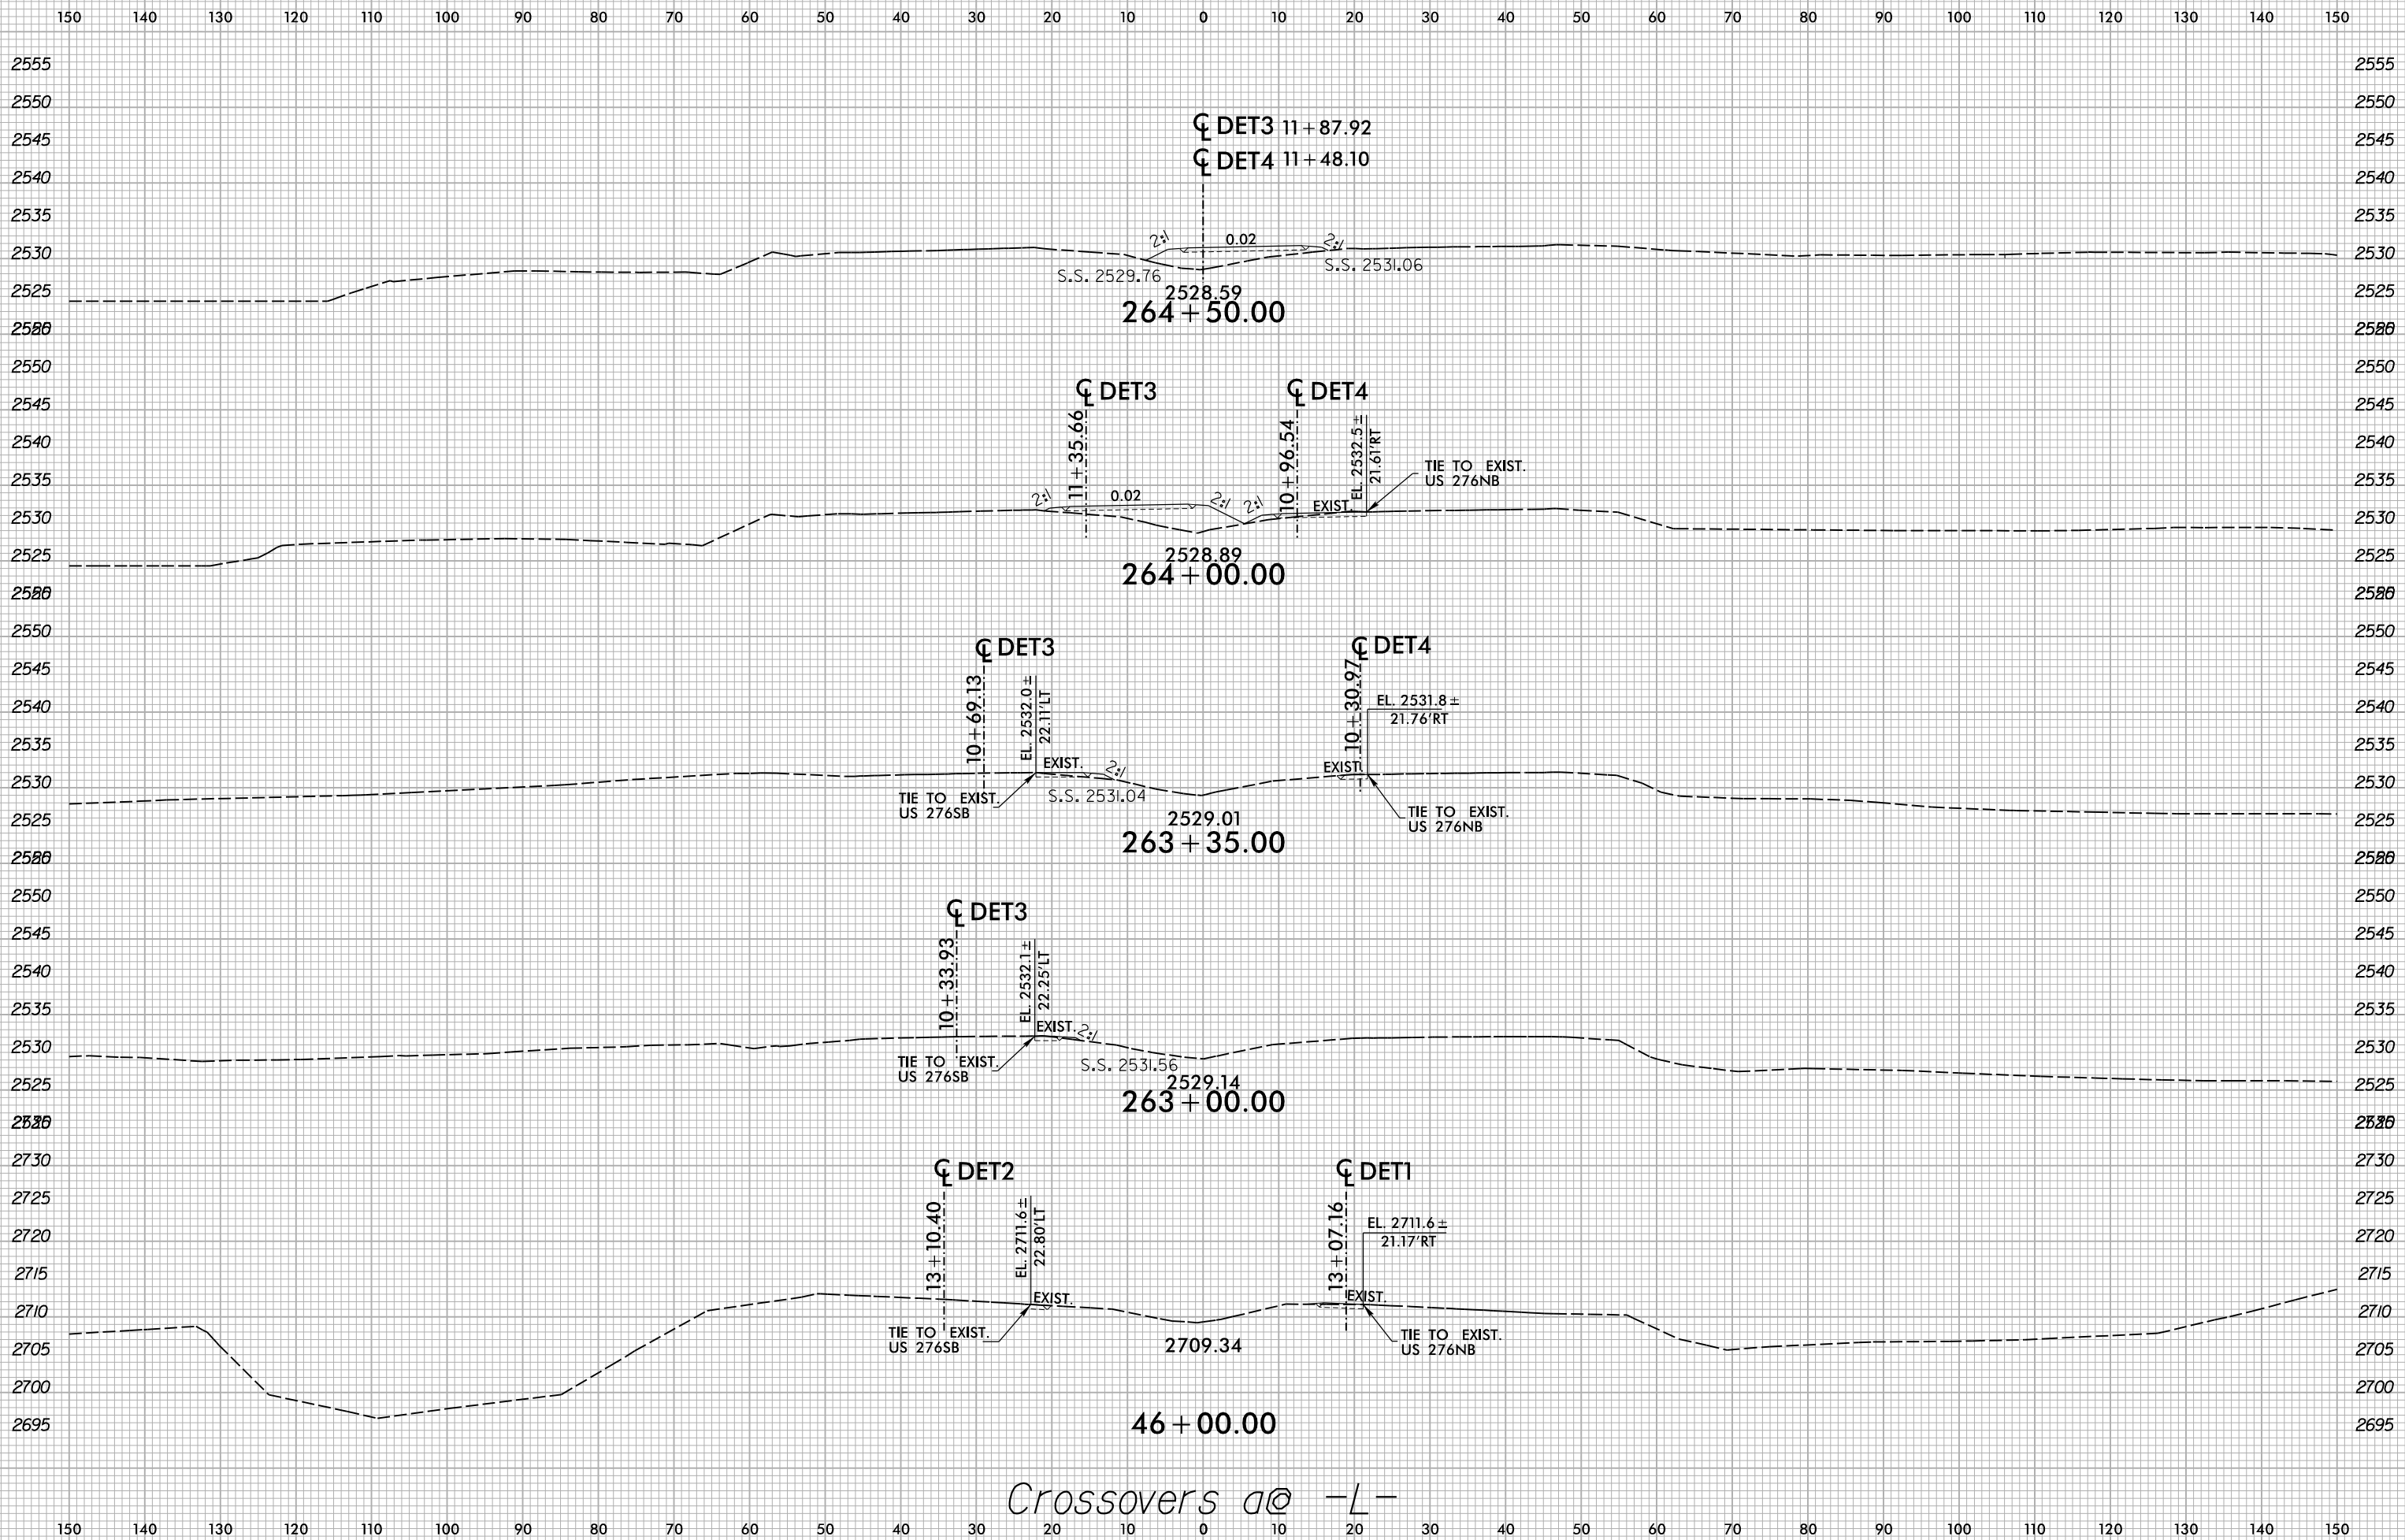

Crossovers @ -L-

B:\2016\2024\X:\NC001\Roadway\XSC\16-5921\Roadway\XSC\16-5921\RDJ\16-5921\Detour.dgn
User:smelvr