


6/23/16

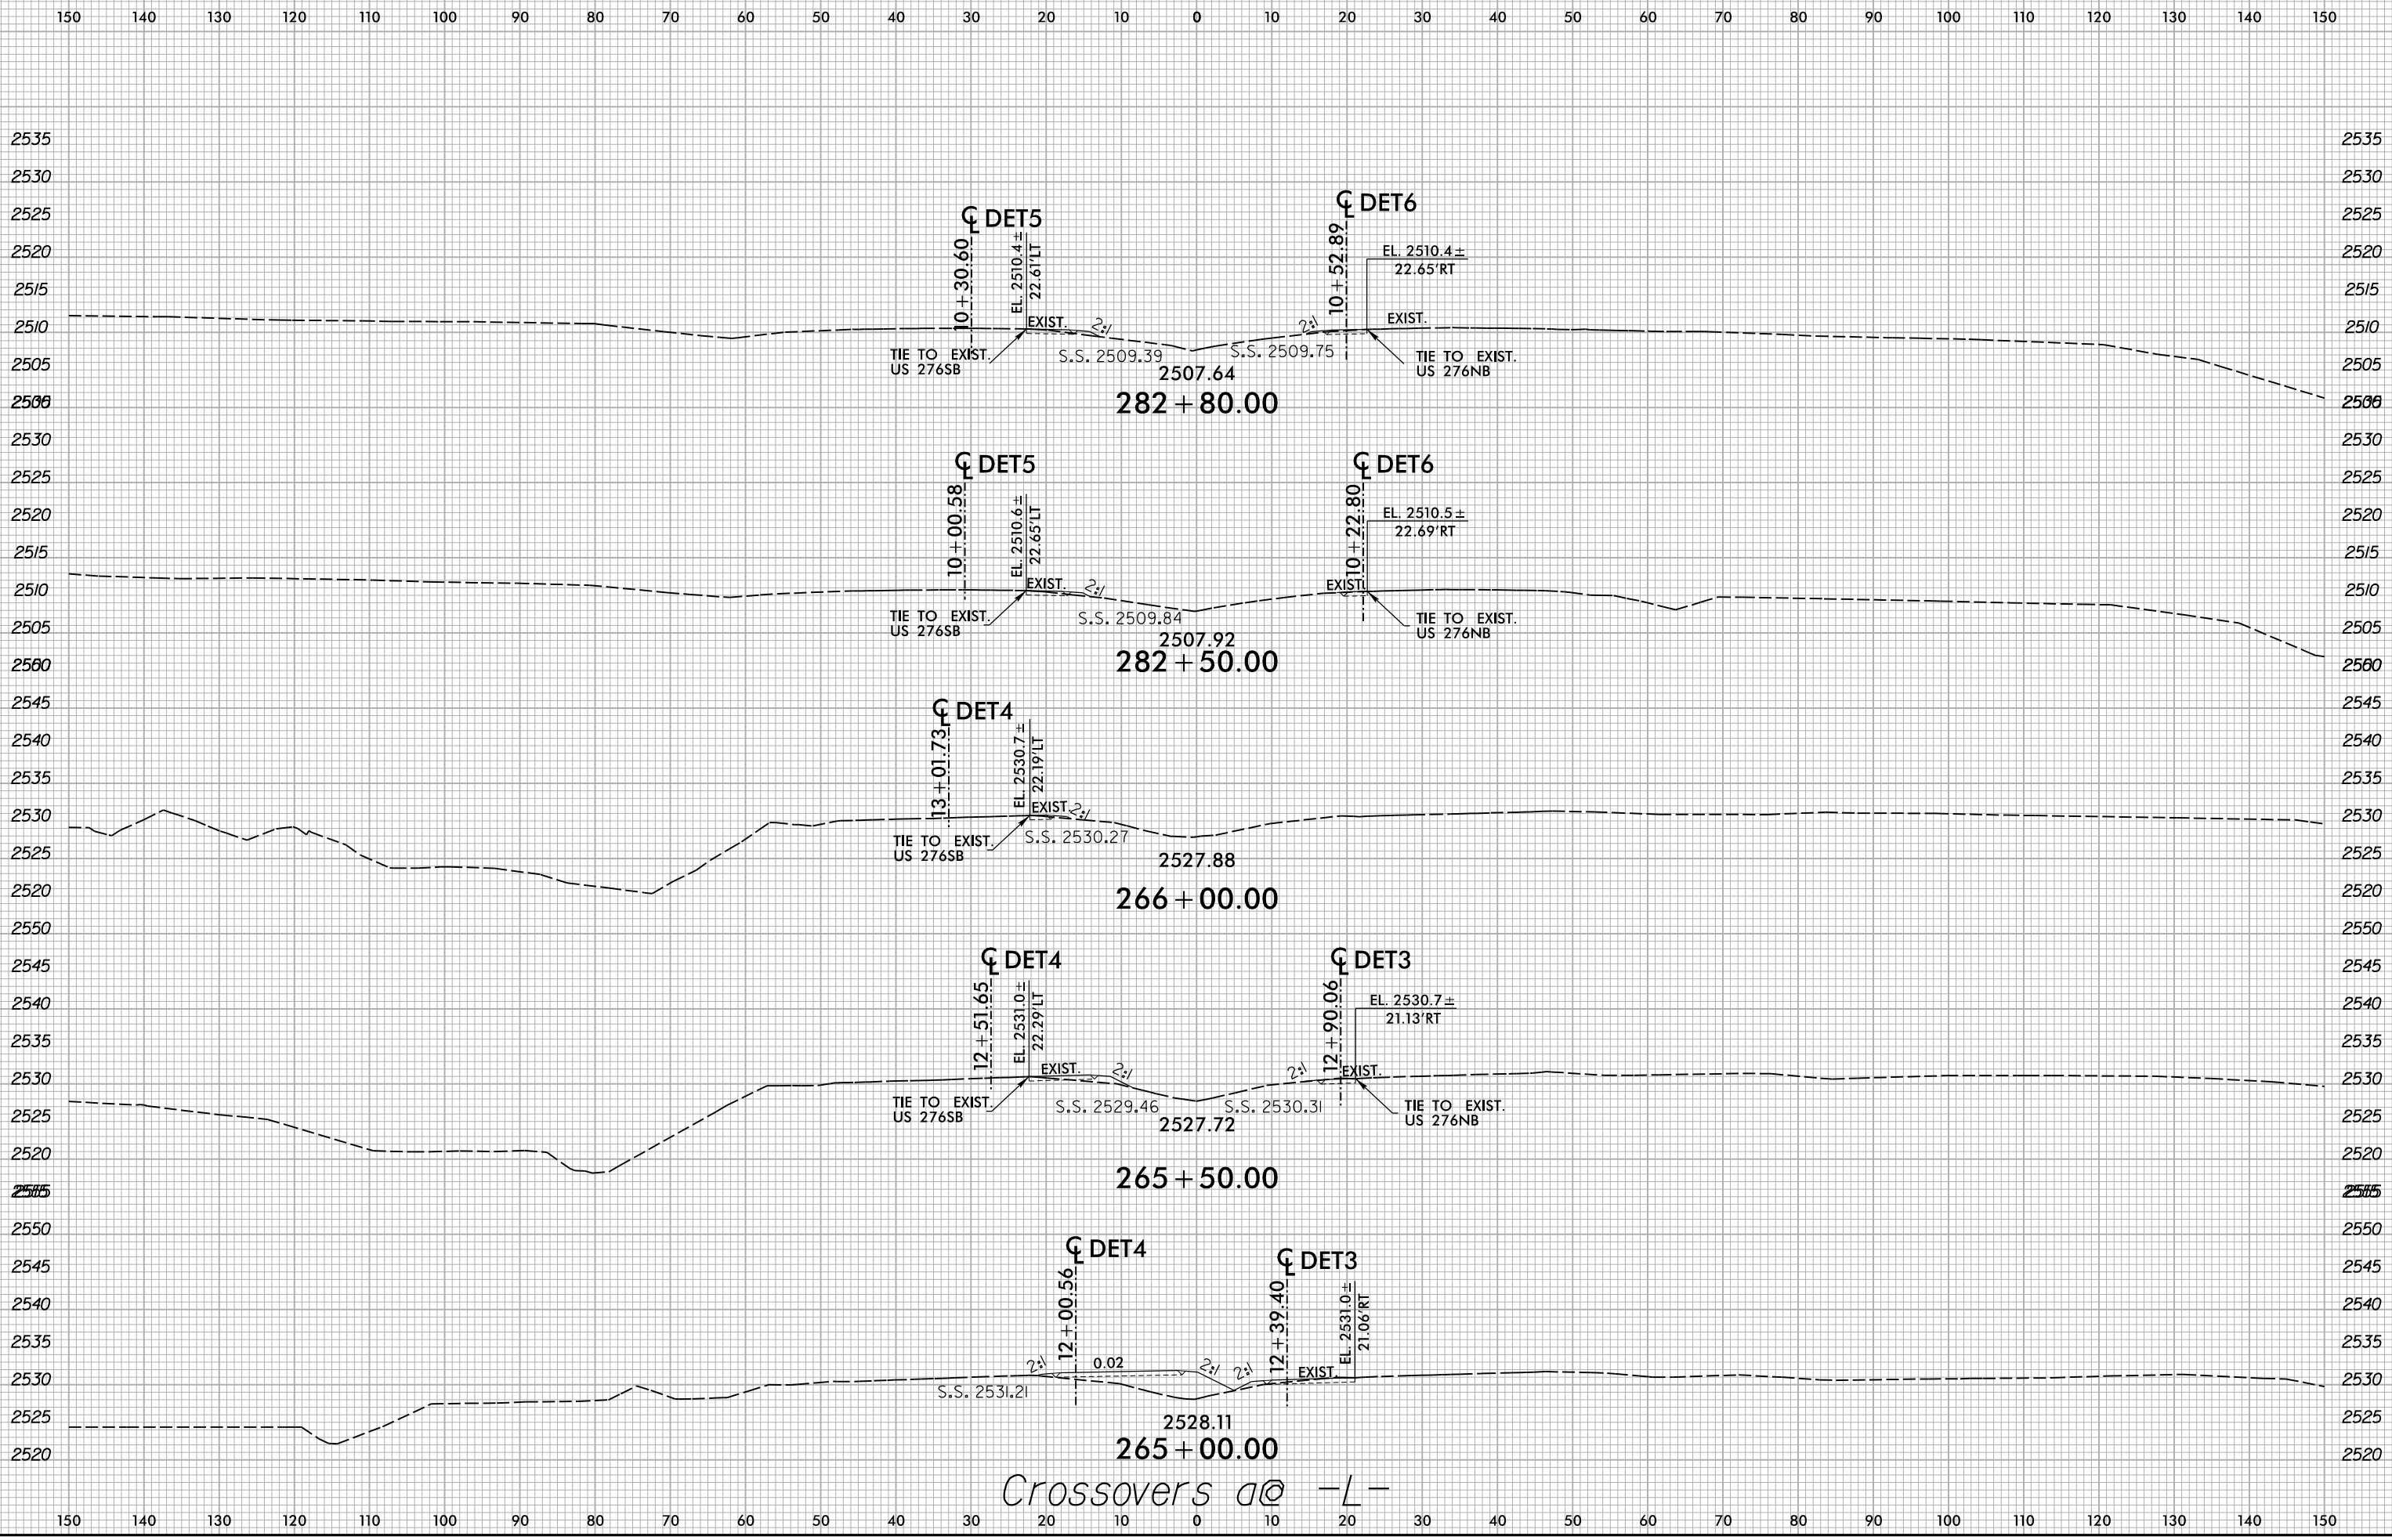

B:\2016\2024\X:\NC001\Roadway\XSCAR-5921\RDJ\..._Detour.dgn
User:smelvr