


6/23/16

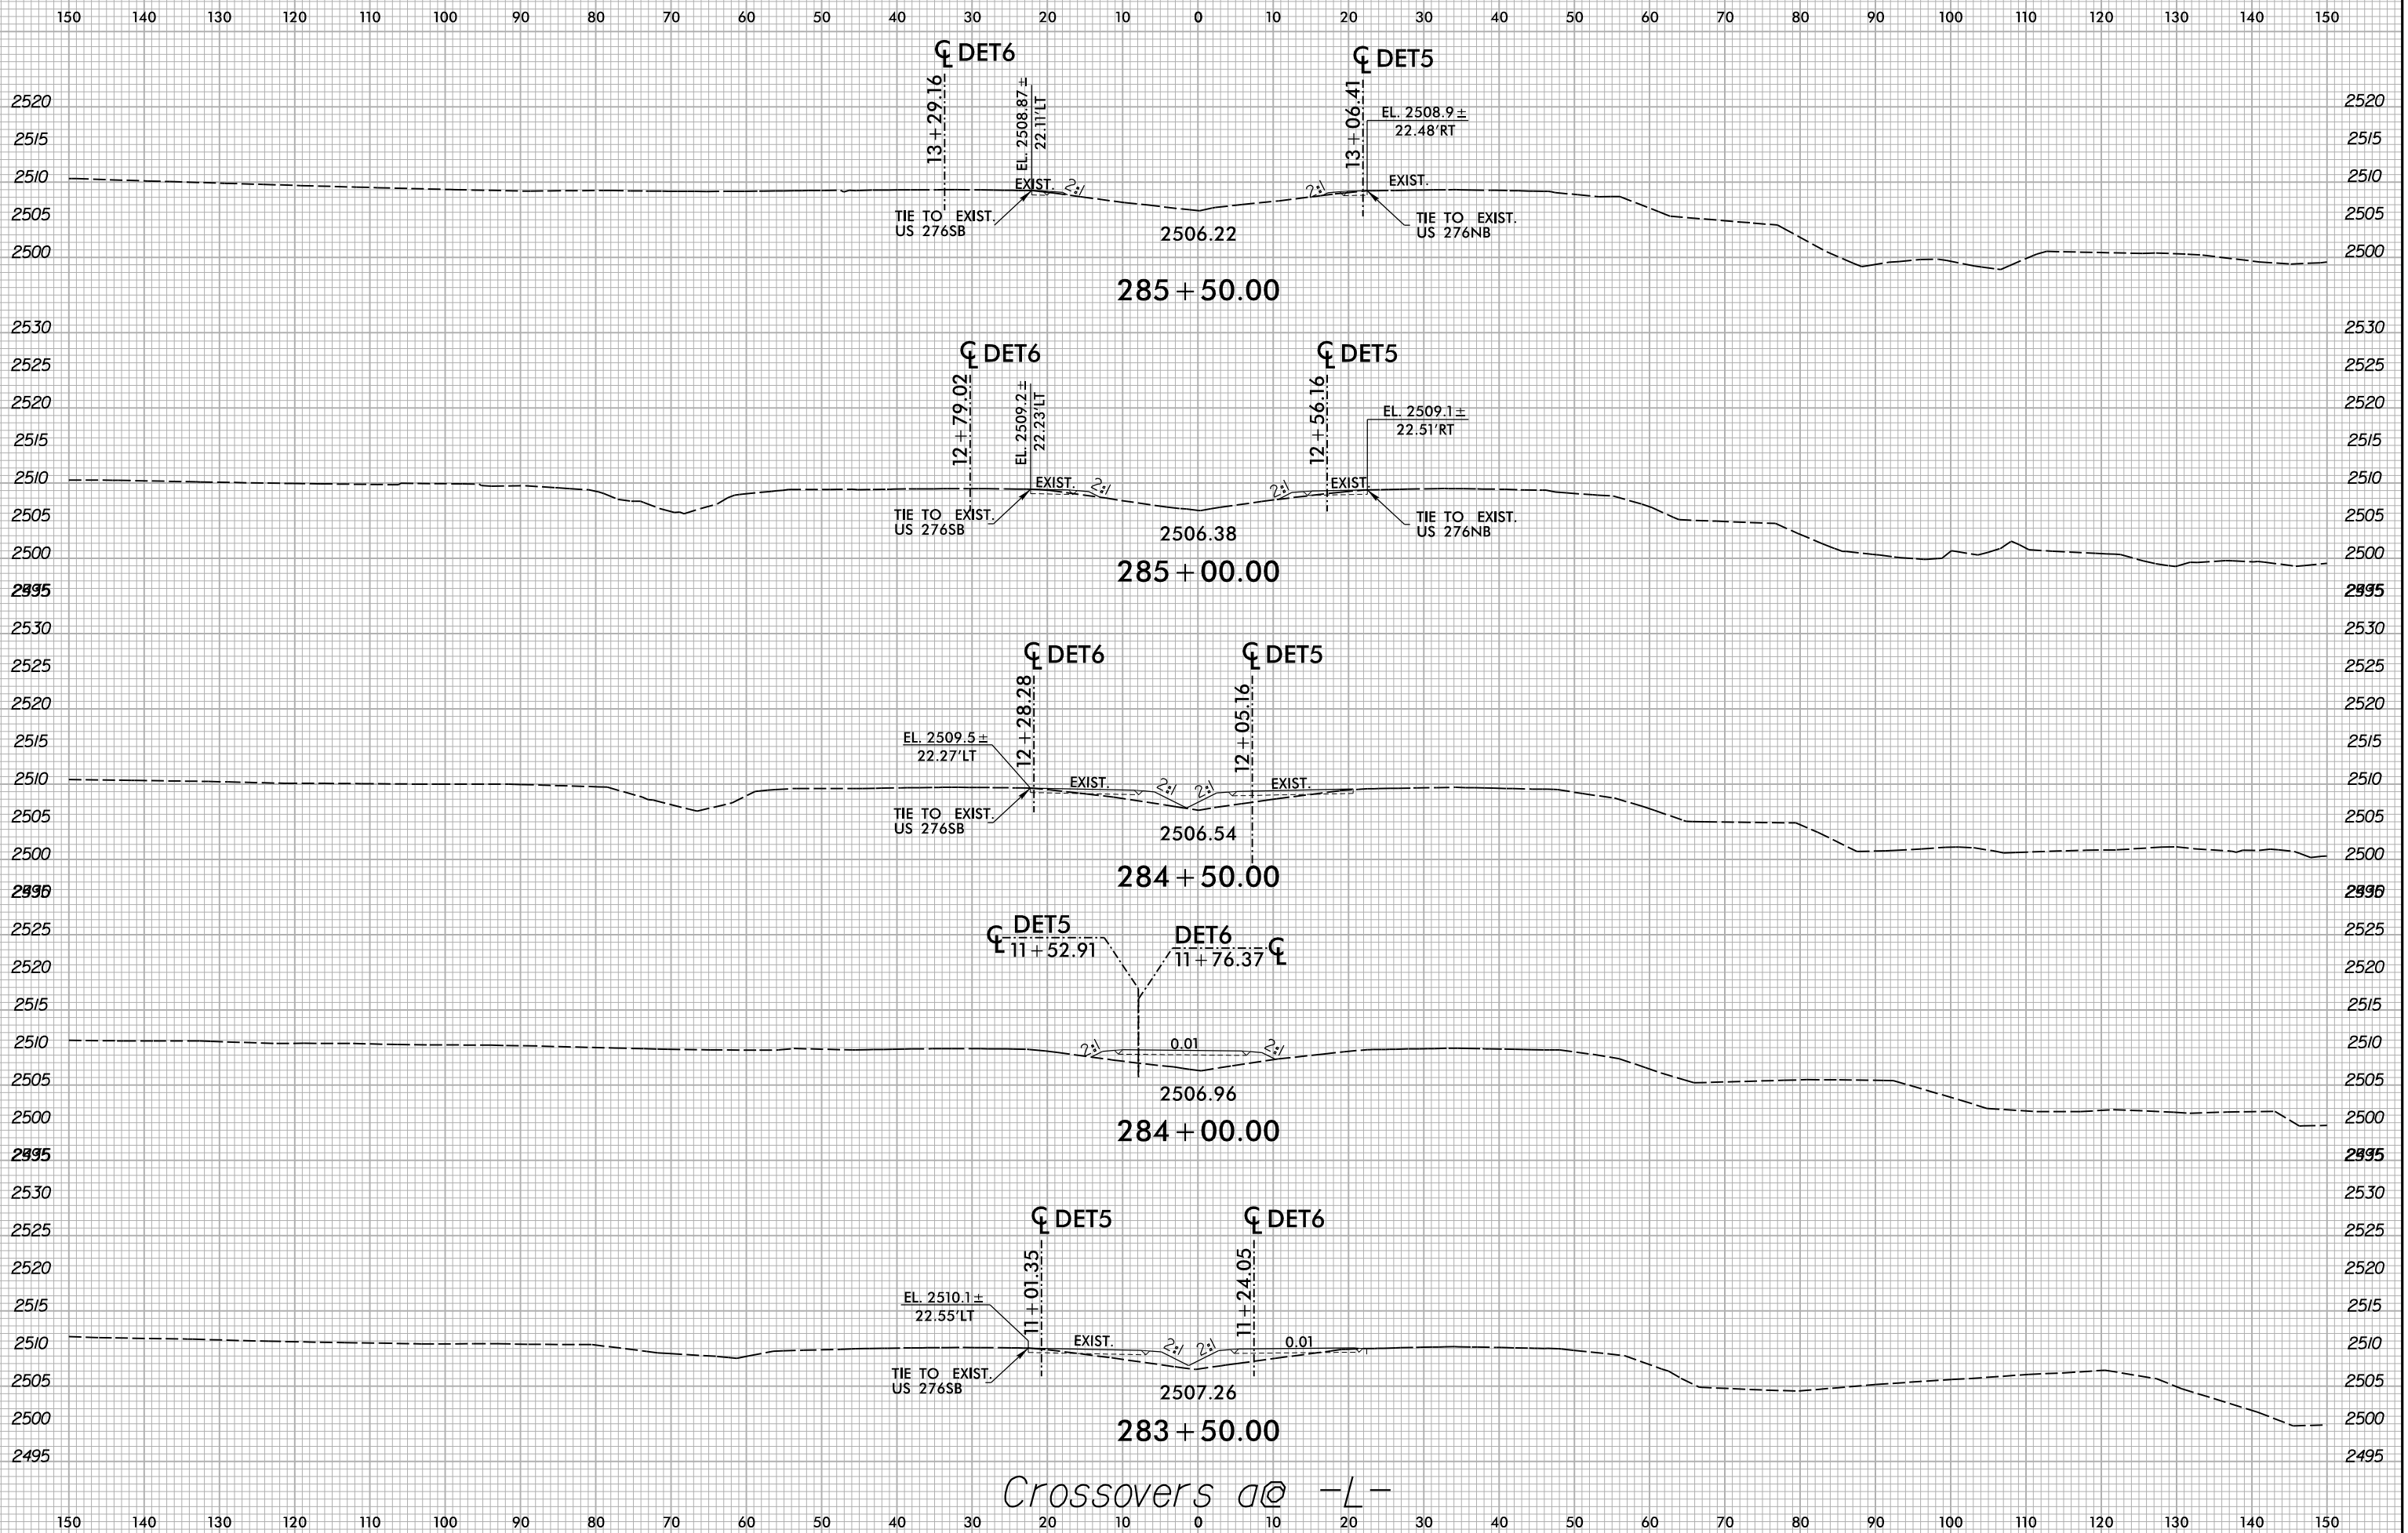

B:\2017\2024\X:\NC001\Roadway\XSC\1R-5921\Roadway\XSC\1R-5921\RDJ\xp1\Detour.dgn  
User:smelvr