
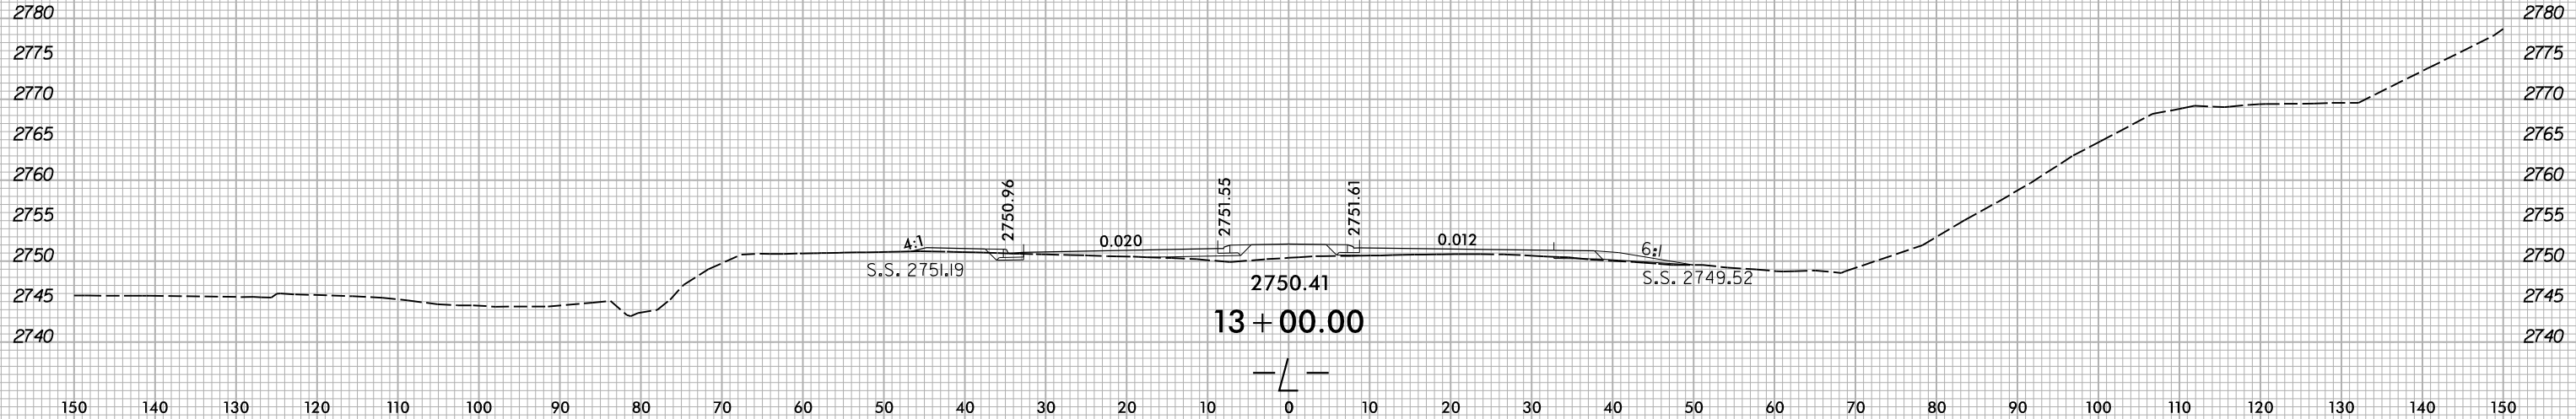
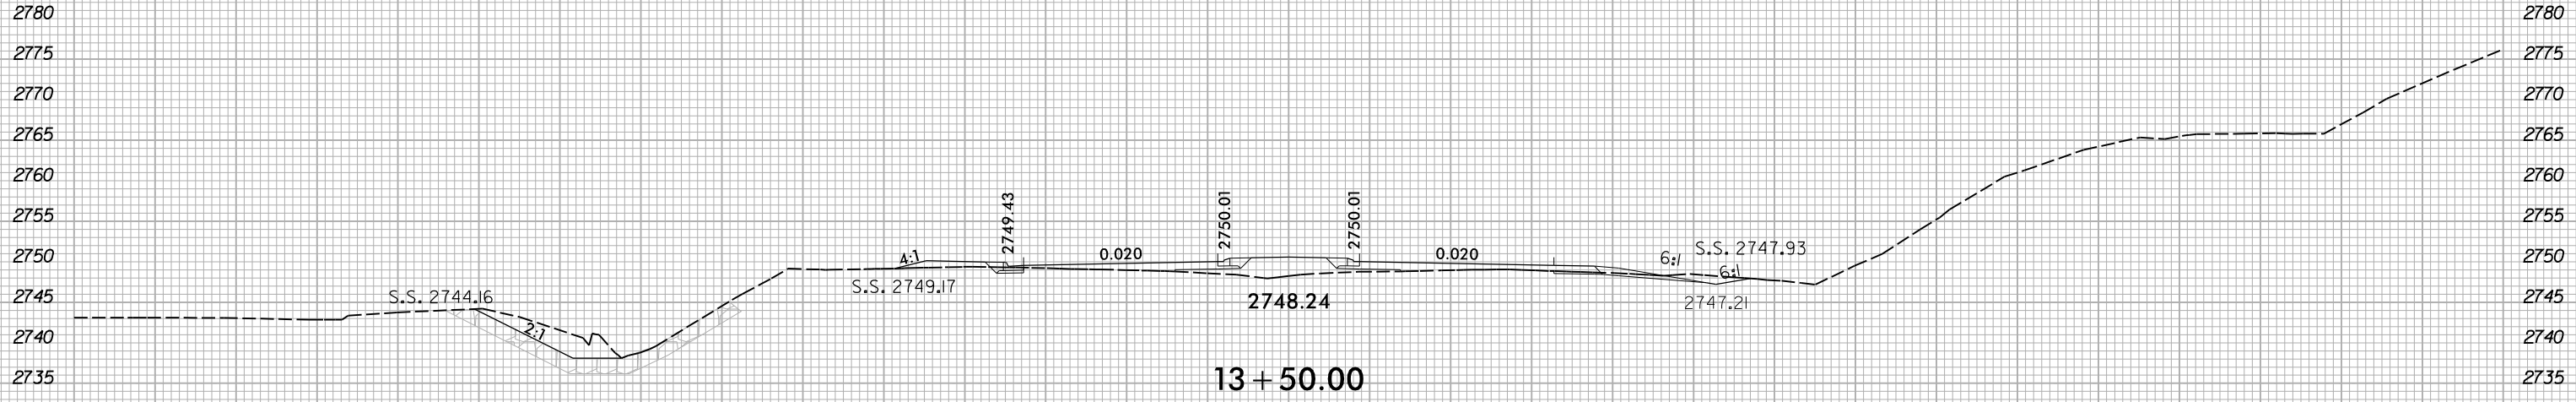
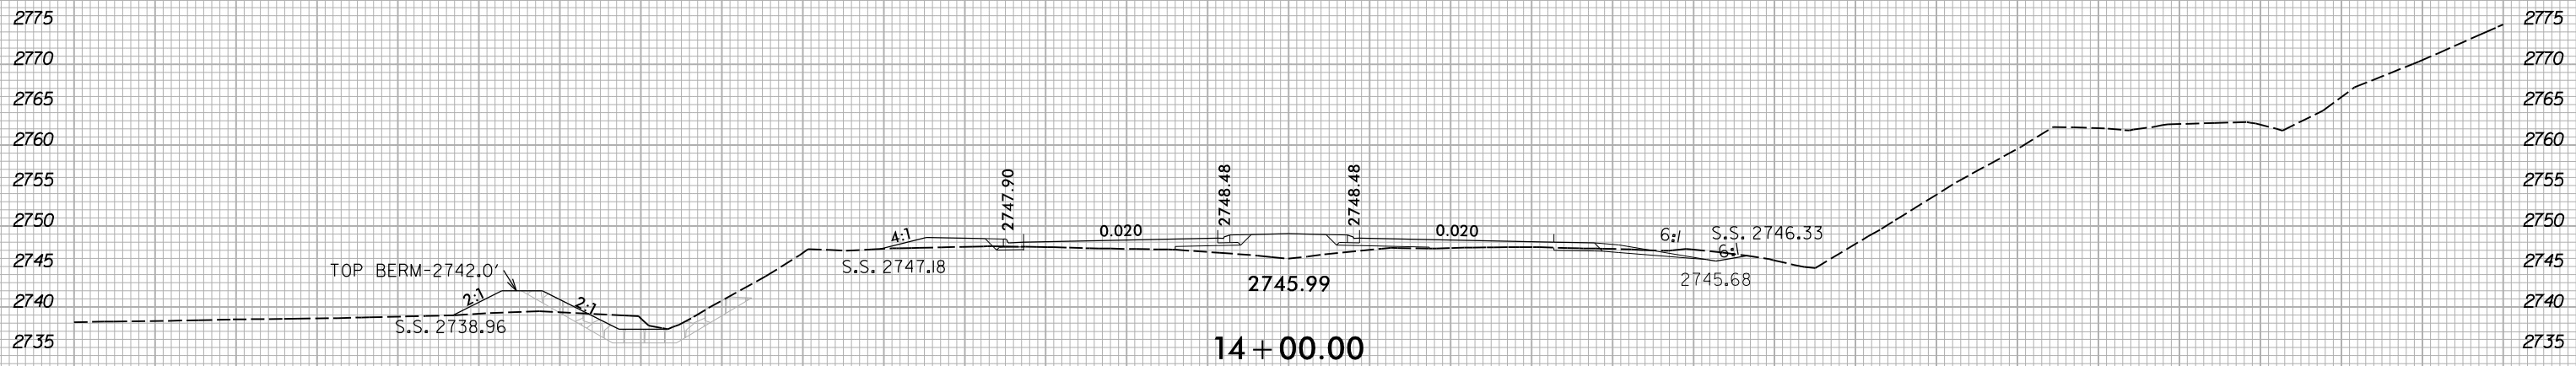


6/23/16

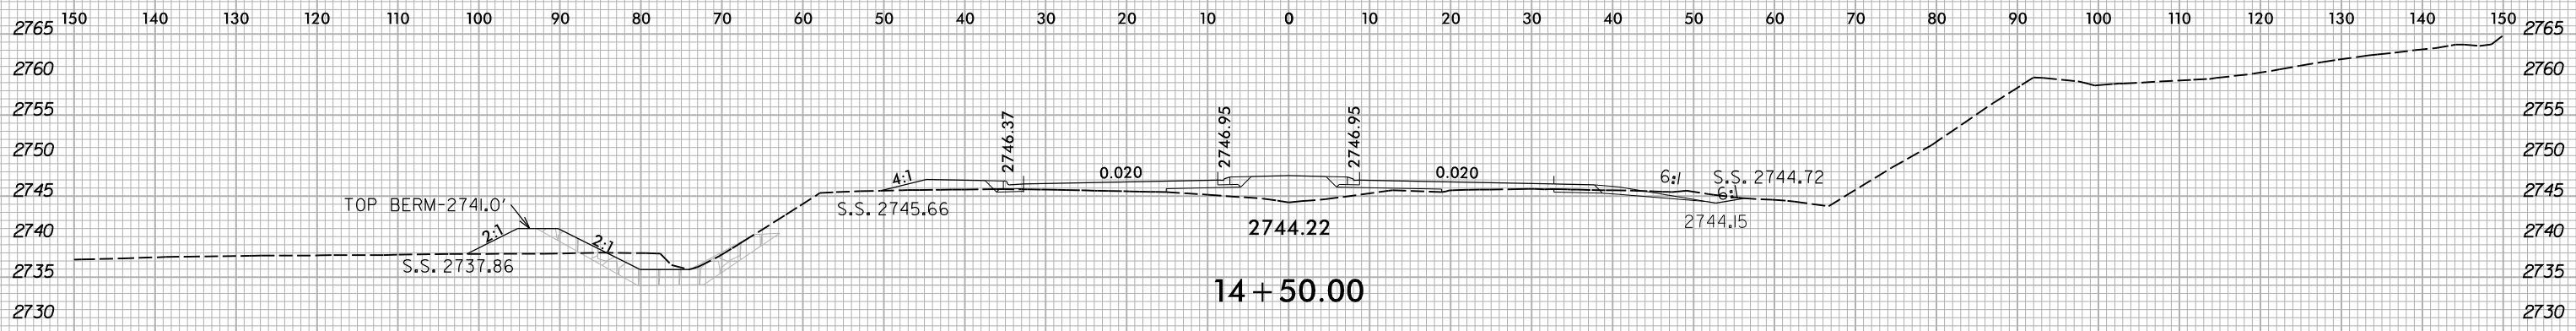

B:\20\2024\X:\NC001\13-R-5921\Roadway\XSC\13-R-5921\_L\_Rdy\_.xp1.dgn  
User:smelvr