


6/23/16

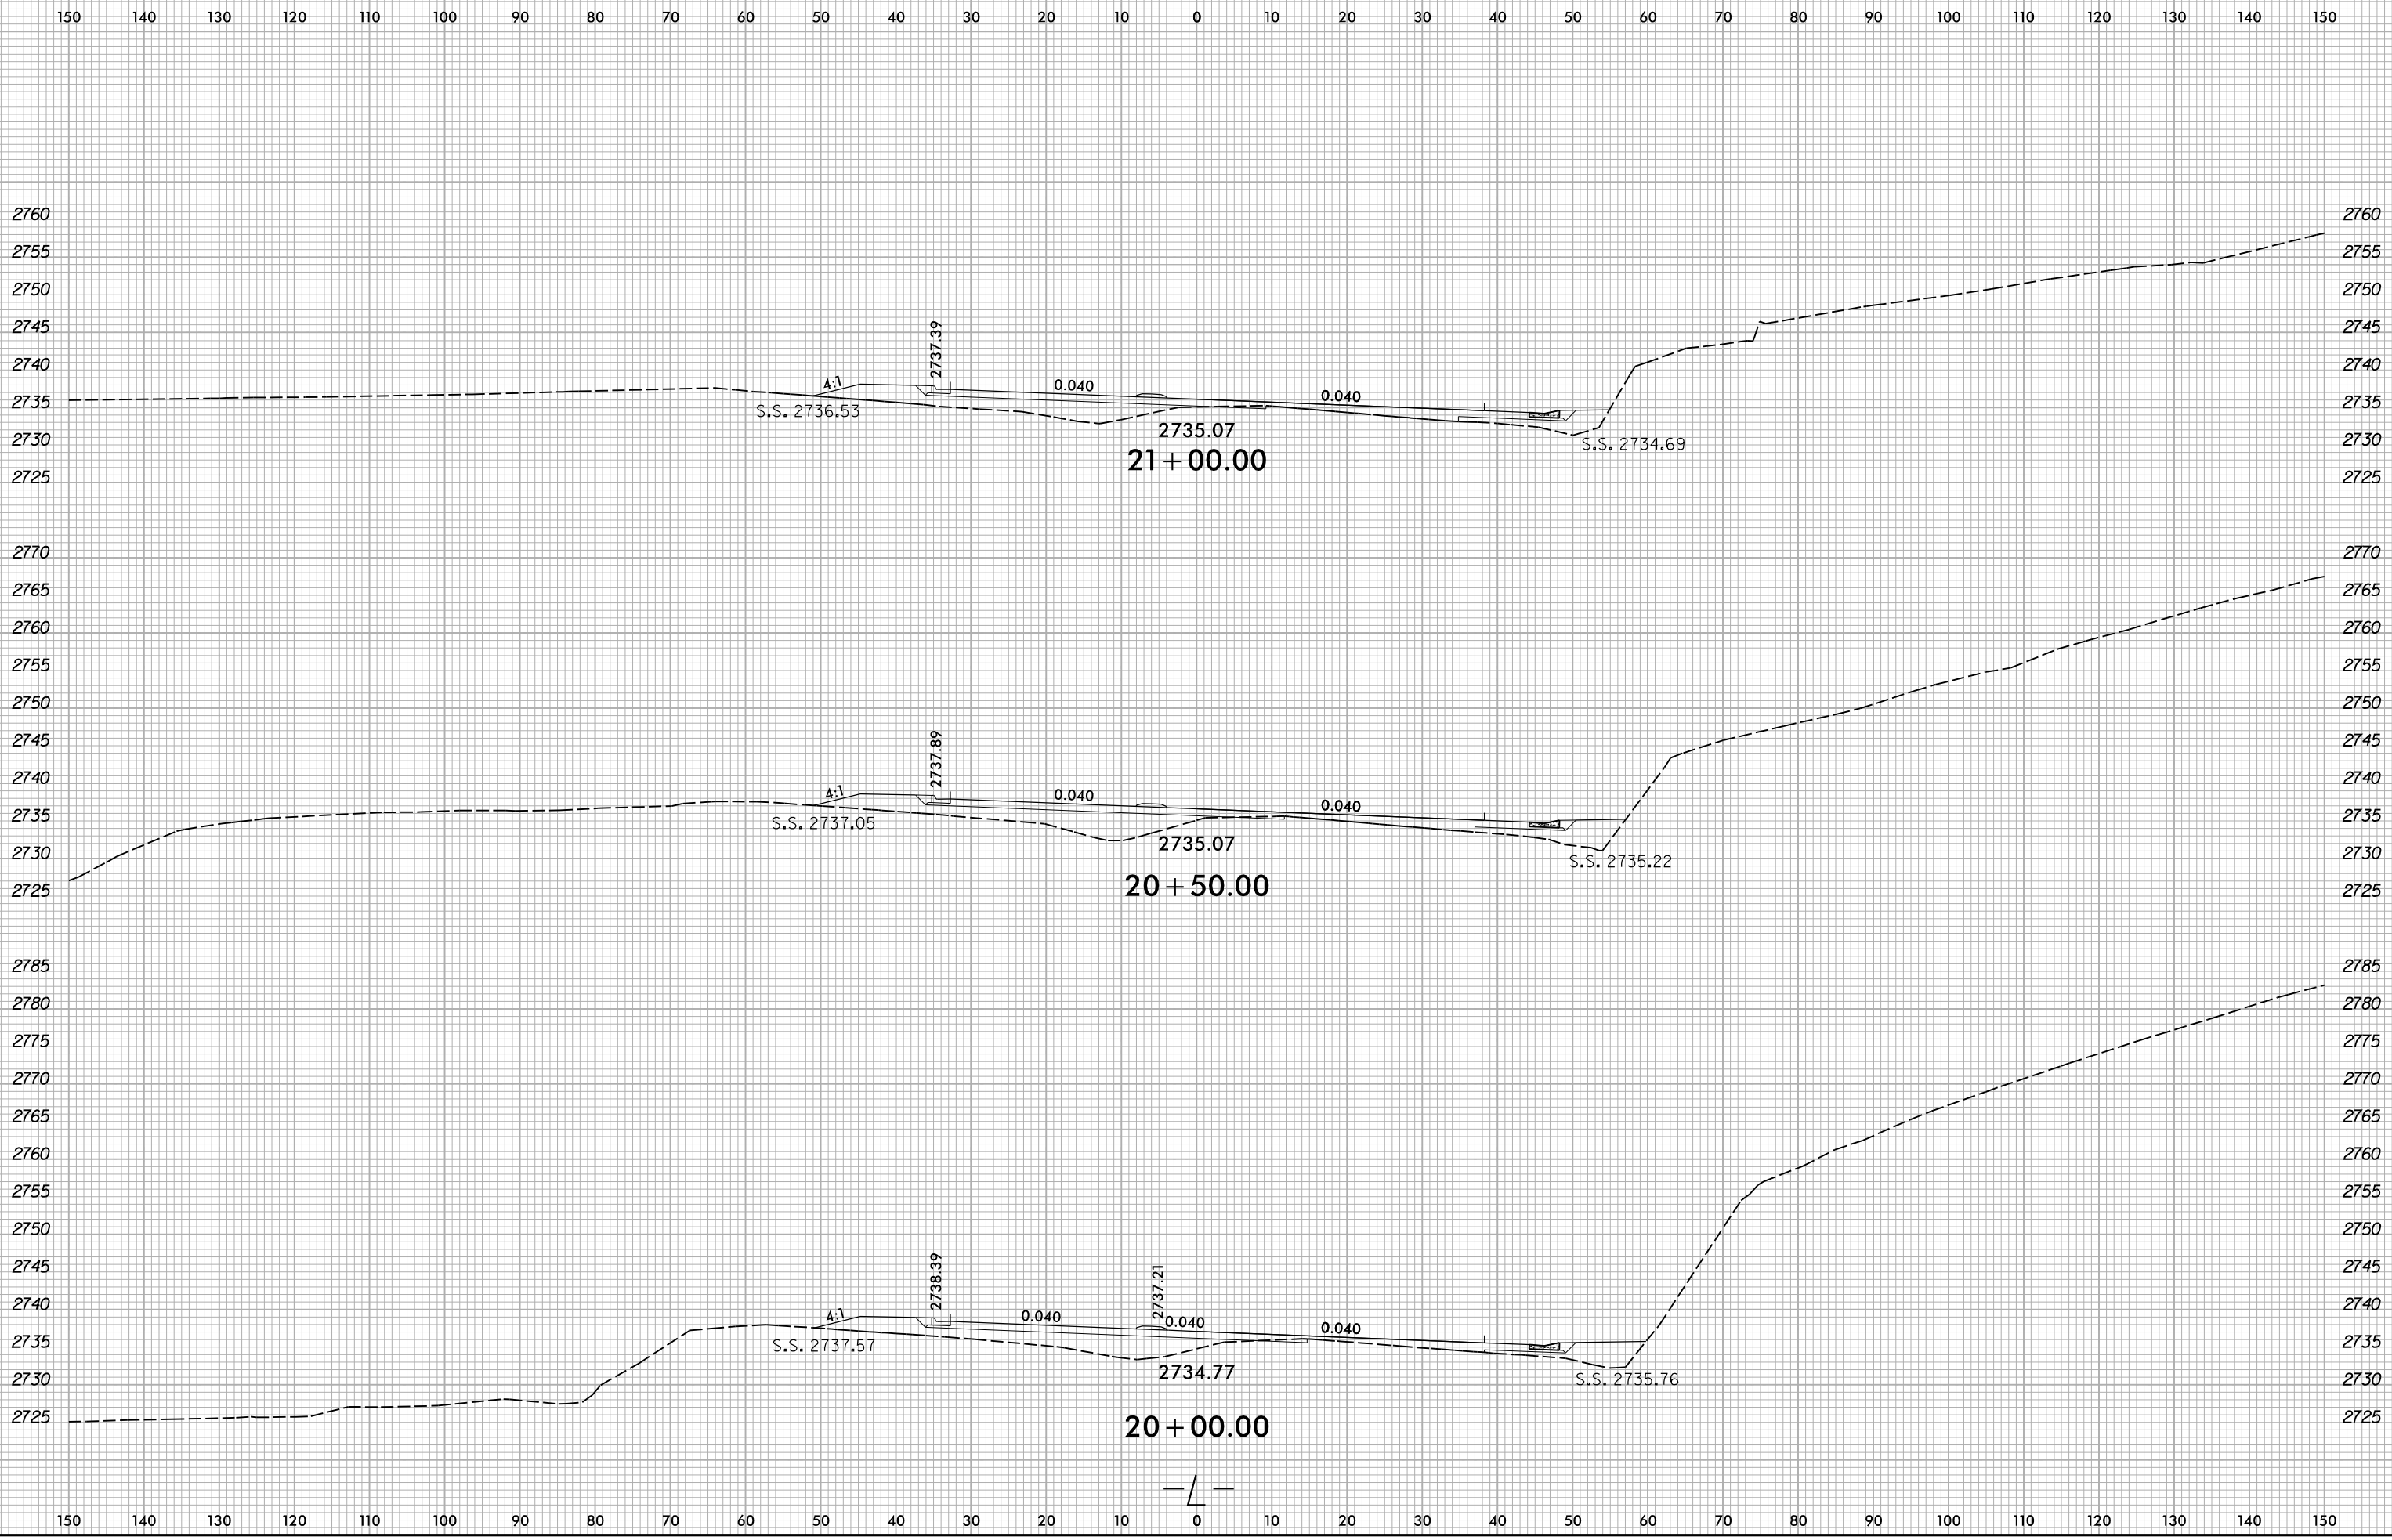

B:\20\2024\X:\NC001\R-5921\Roadway\XSC\R-5921_L_Rdy_.xp1.dgn
User:smelvr